


DATE	
BY	
FINAL SURVEY	SURVEYED
NOTE BOOK NO.	PLOTTED
	TEMPLATE
	AREAS CHECKED

DATE	
BY	
ORIGINAL SURVEY	SURVEYED
NOTE BOOK NO.	PLOTTED
	TEMPLATE
	AREAS CHECKED

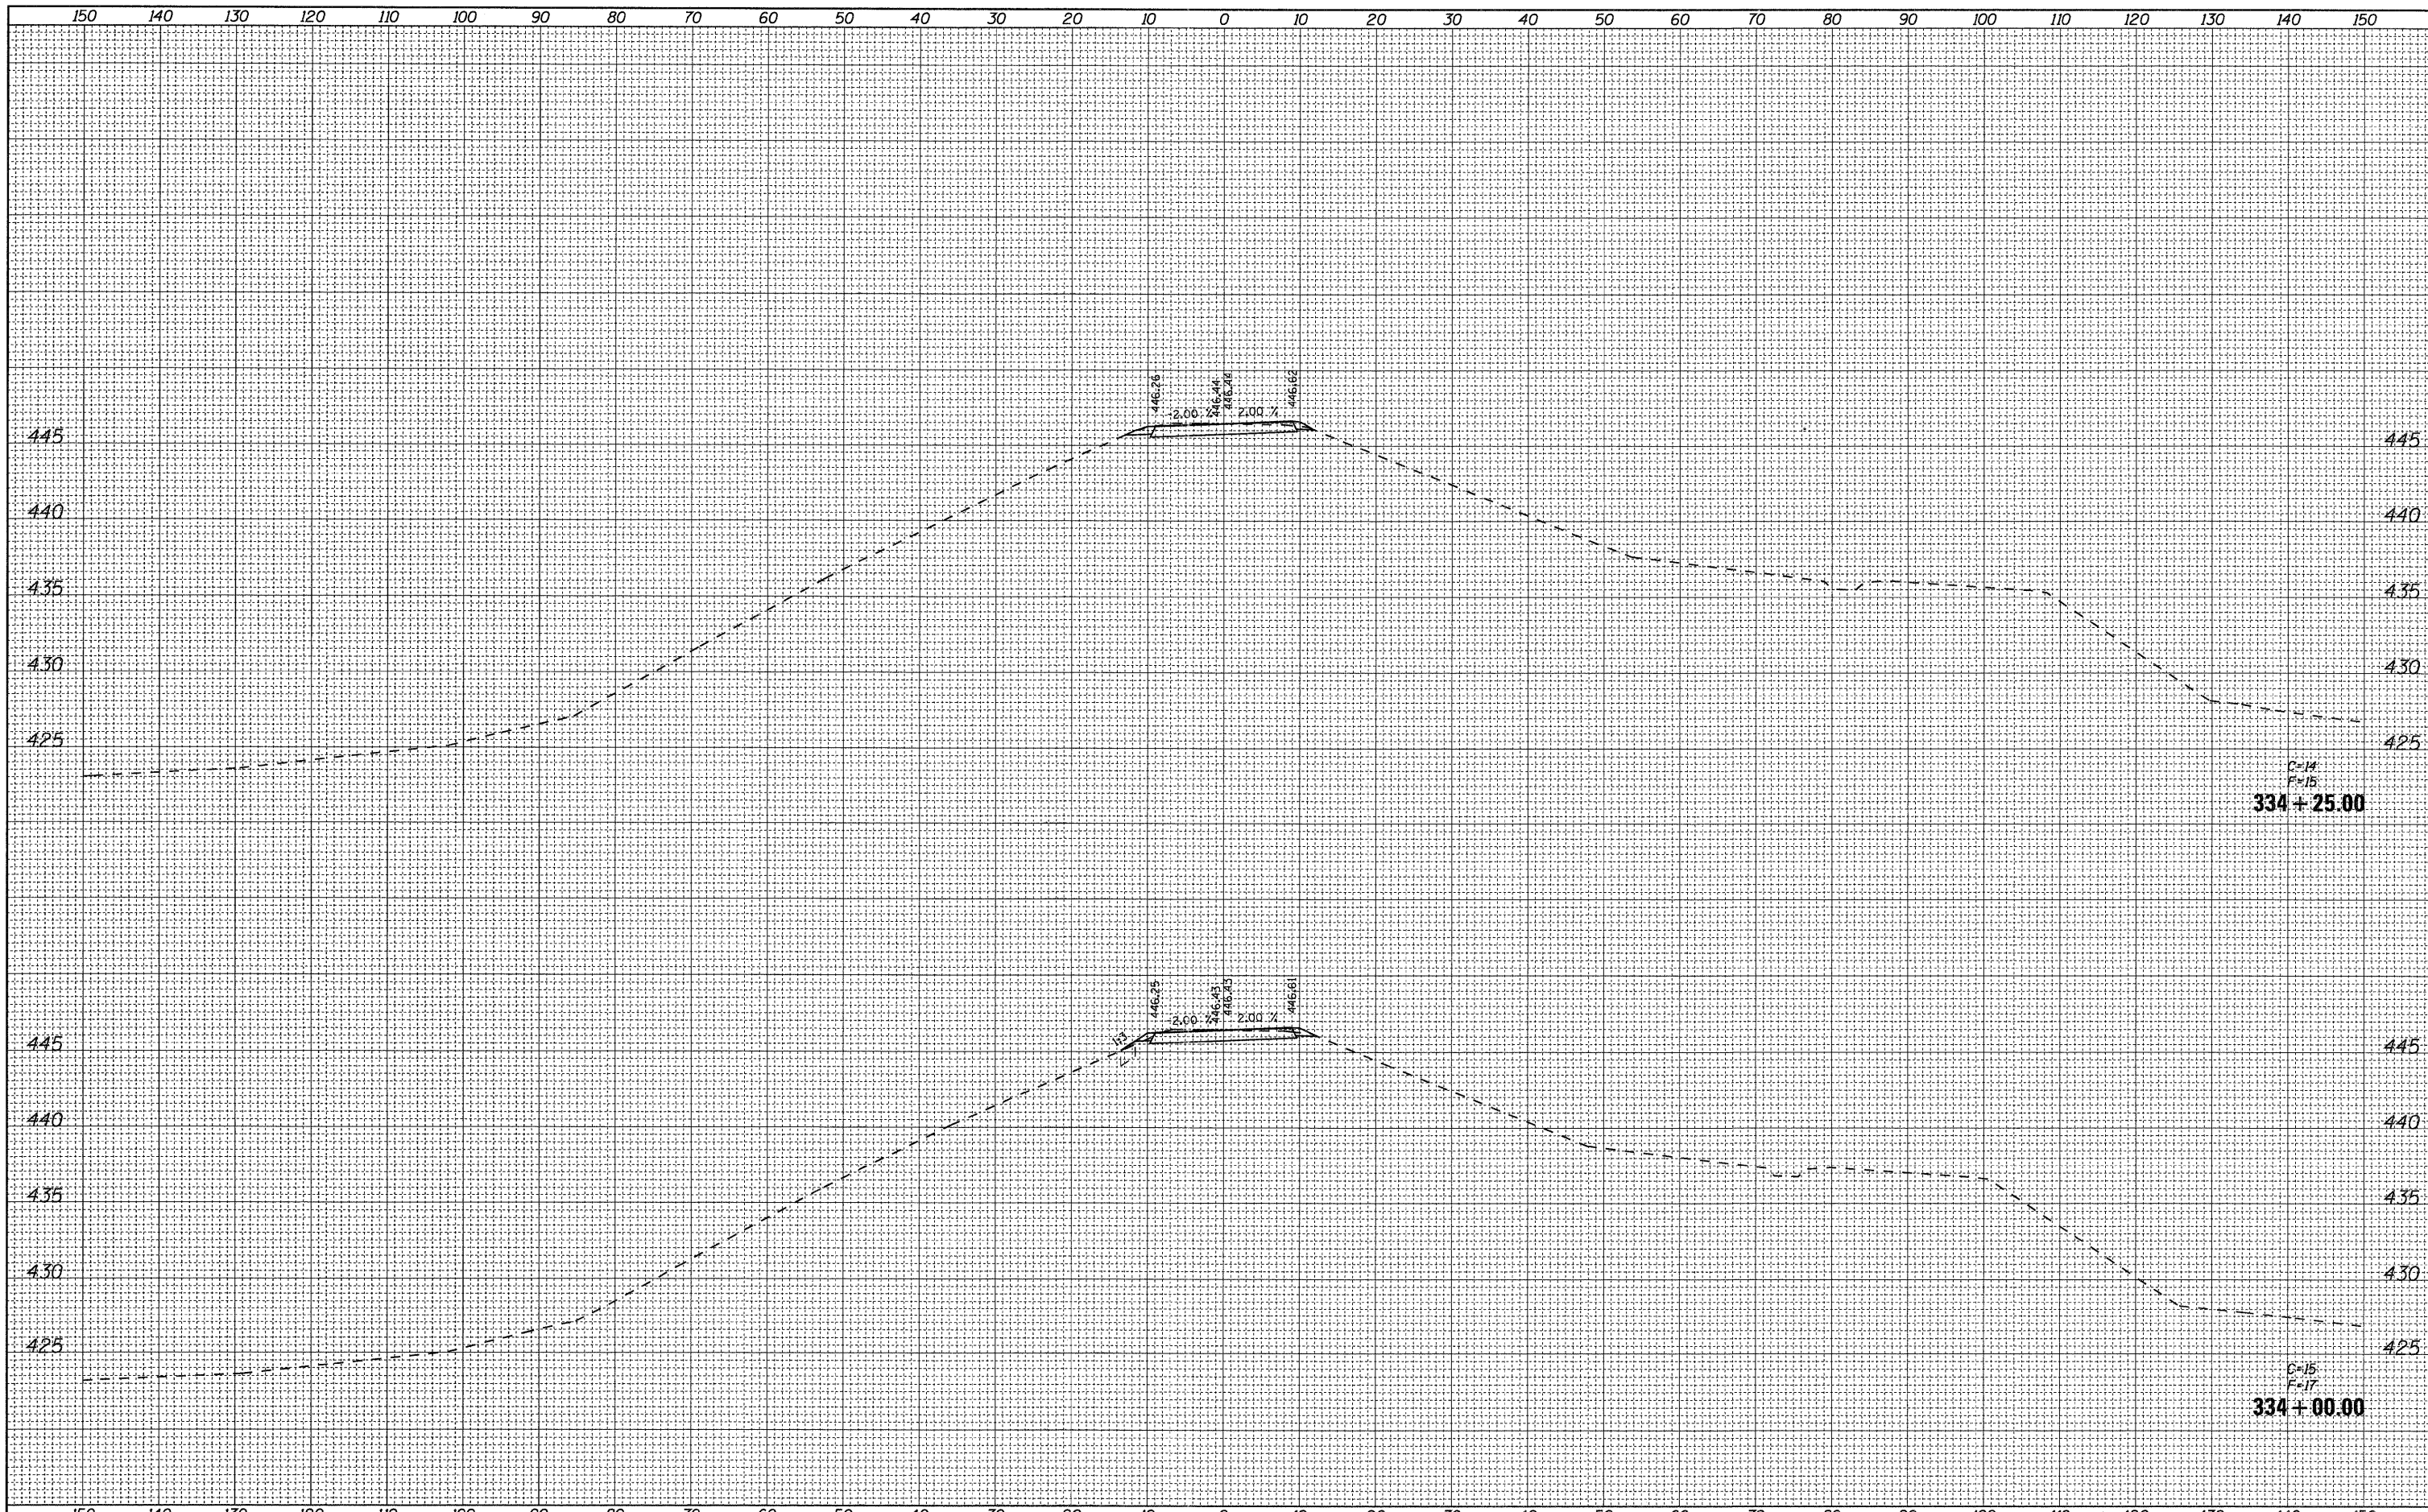

FILE NAME = D:\78A91-Sht-XSSht-RLLE-02.dgn  
**VOLKERT**

USER NAME = untitled  
 DESIGNED - CLS  
 DRAWN - MAM  
 CHECKED - CLS  
 DATE - 3/18/2011

REVISED -  
 REVISED -  
 REVISED -  
 REVISED -

**STATE OF ILLINOIS  
 DEPARTMENT OF TRANSPORTATION**

**CROSS SECTIONS  
 RELOCATED LEVEE - STAGE L2**

SCALE: 1"=10' (V) 5' SHEET NO. 8 OF 40 SHEETS STA. 334+00.00 TO STA. 334+25.00

F.A.I. RTE.	SECTION	COUNTY	TOTAL SHEETS	SHEET NO.
270	60-1B-1	MADISON	712	658
CONTRACT NO. 76A91			ILLINOIS FED. AID PROJECT	