


BY	DATE

ORIGINAL SURVEY	SURVEYED	DATE
NOTE BOOK	PLOTTED	
	TEMPLATE	
	AREAS CHECKED	

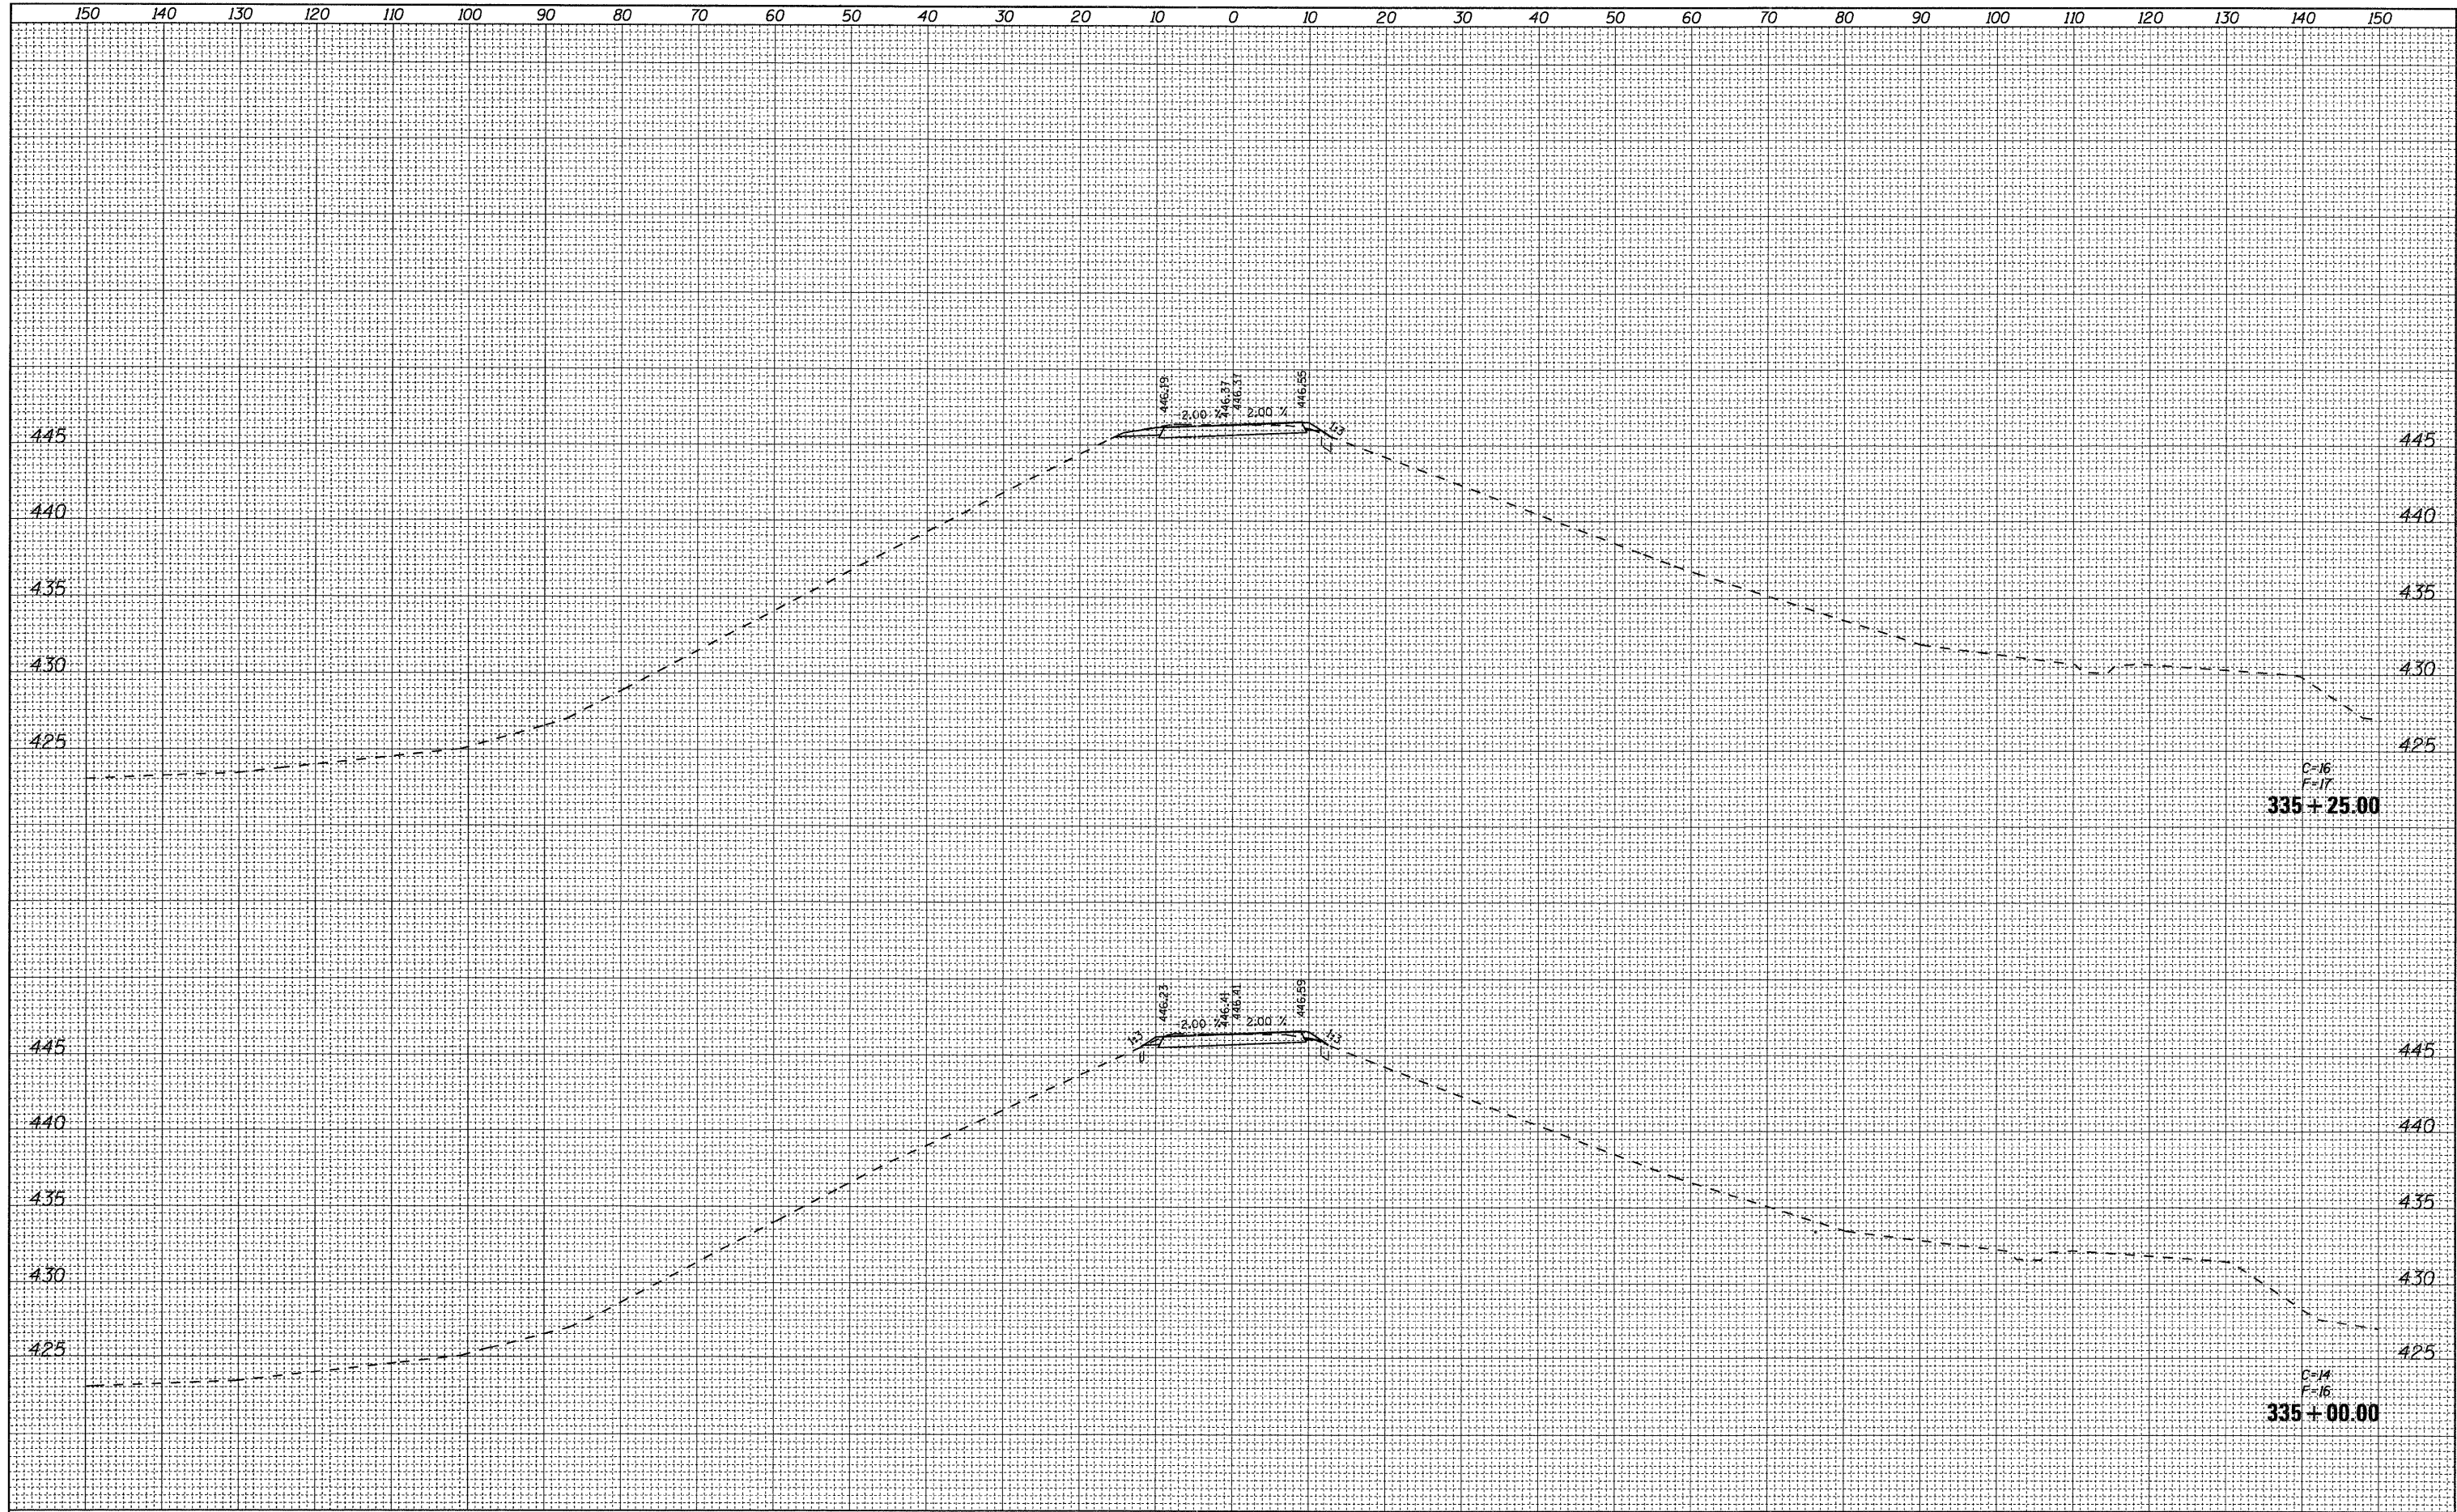

FILE NAME = D876A91-Sht-XSSht-RLLE-02.dgn
VOLKERT

USER NAME = untitled	DESIGNED - CLS	REVISED -
	DRAWN - MAM	REVISED -
PLOT SCALE = 10.0000' / IN.	CHECKED - CLS	REVISED -
PLOT DATE = 3/15/2011	DATE - 3/18/2011	REVISED -

**STATE OF ILLINOIS
DEPARTMENT OF TRANSPORTATION**

**CROSS SECTIONS
RELOCATED LEVEE - STAGE L2**

SCALE: 1"=(H)10'(V)5' SHEET NO. 10 OF 40 SHEETS STA. 335+00.00 TO STA. 335+25.00

F.A.I. RTE.	SECTION	COUNTY	TOTAL SHEETS	SHEET NO.
270	60-IB-1	MADISON	712	660
CONTRACT NO. 76A91				ILLINOIS FED. AID PROJECT