


DATE	
BY	
FINAL SURVEY	SURVEYED
NOTE BOOK NO.	PLOTTED
	TEMPLATE
	AREAS CHECKED

DATE	
BY	
ORIGINAL SURVEY	SURVEYED
NOTE BOOK NO.	PLOTTED
	TEMPLATE
	AREAS CHECKED

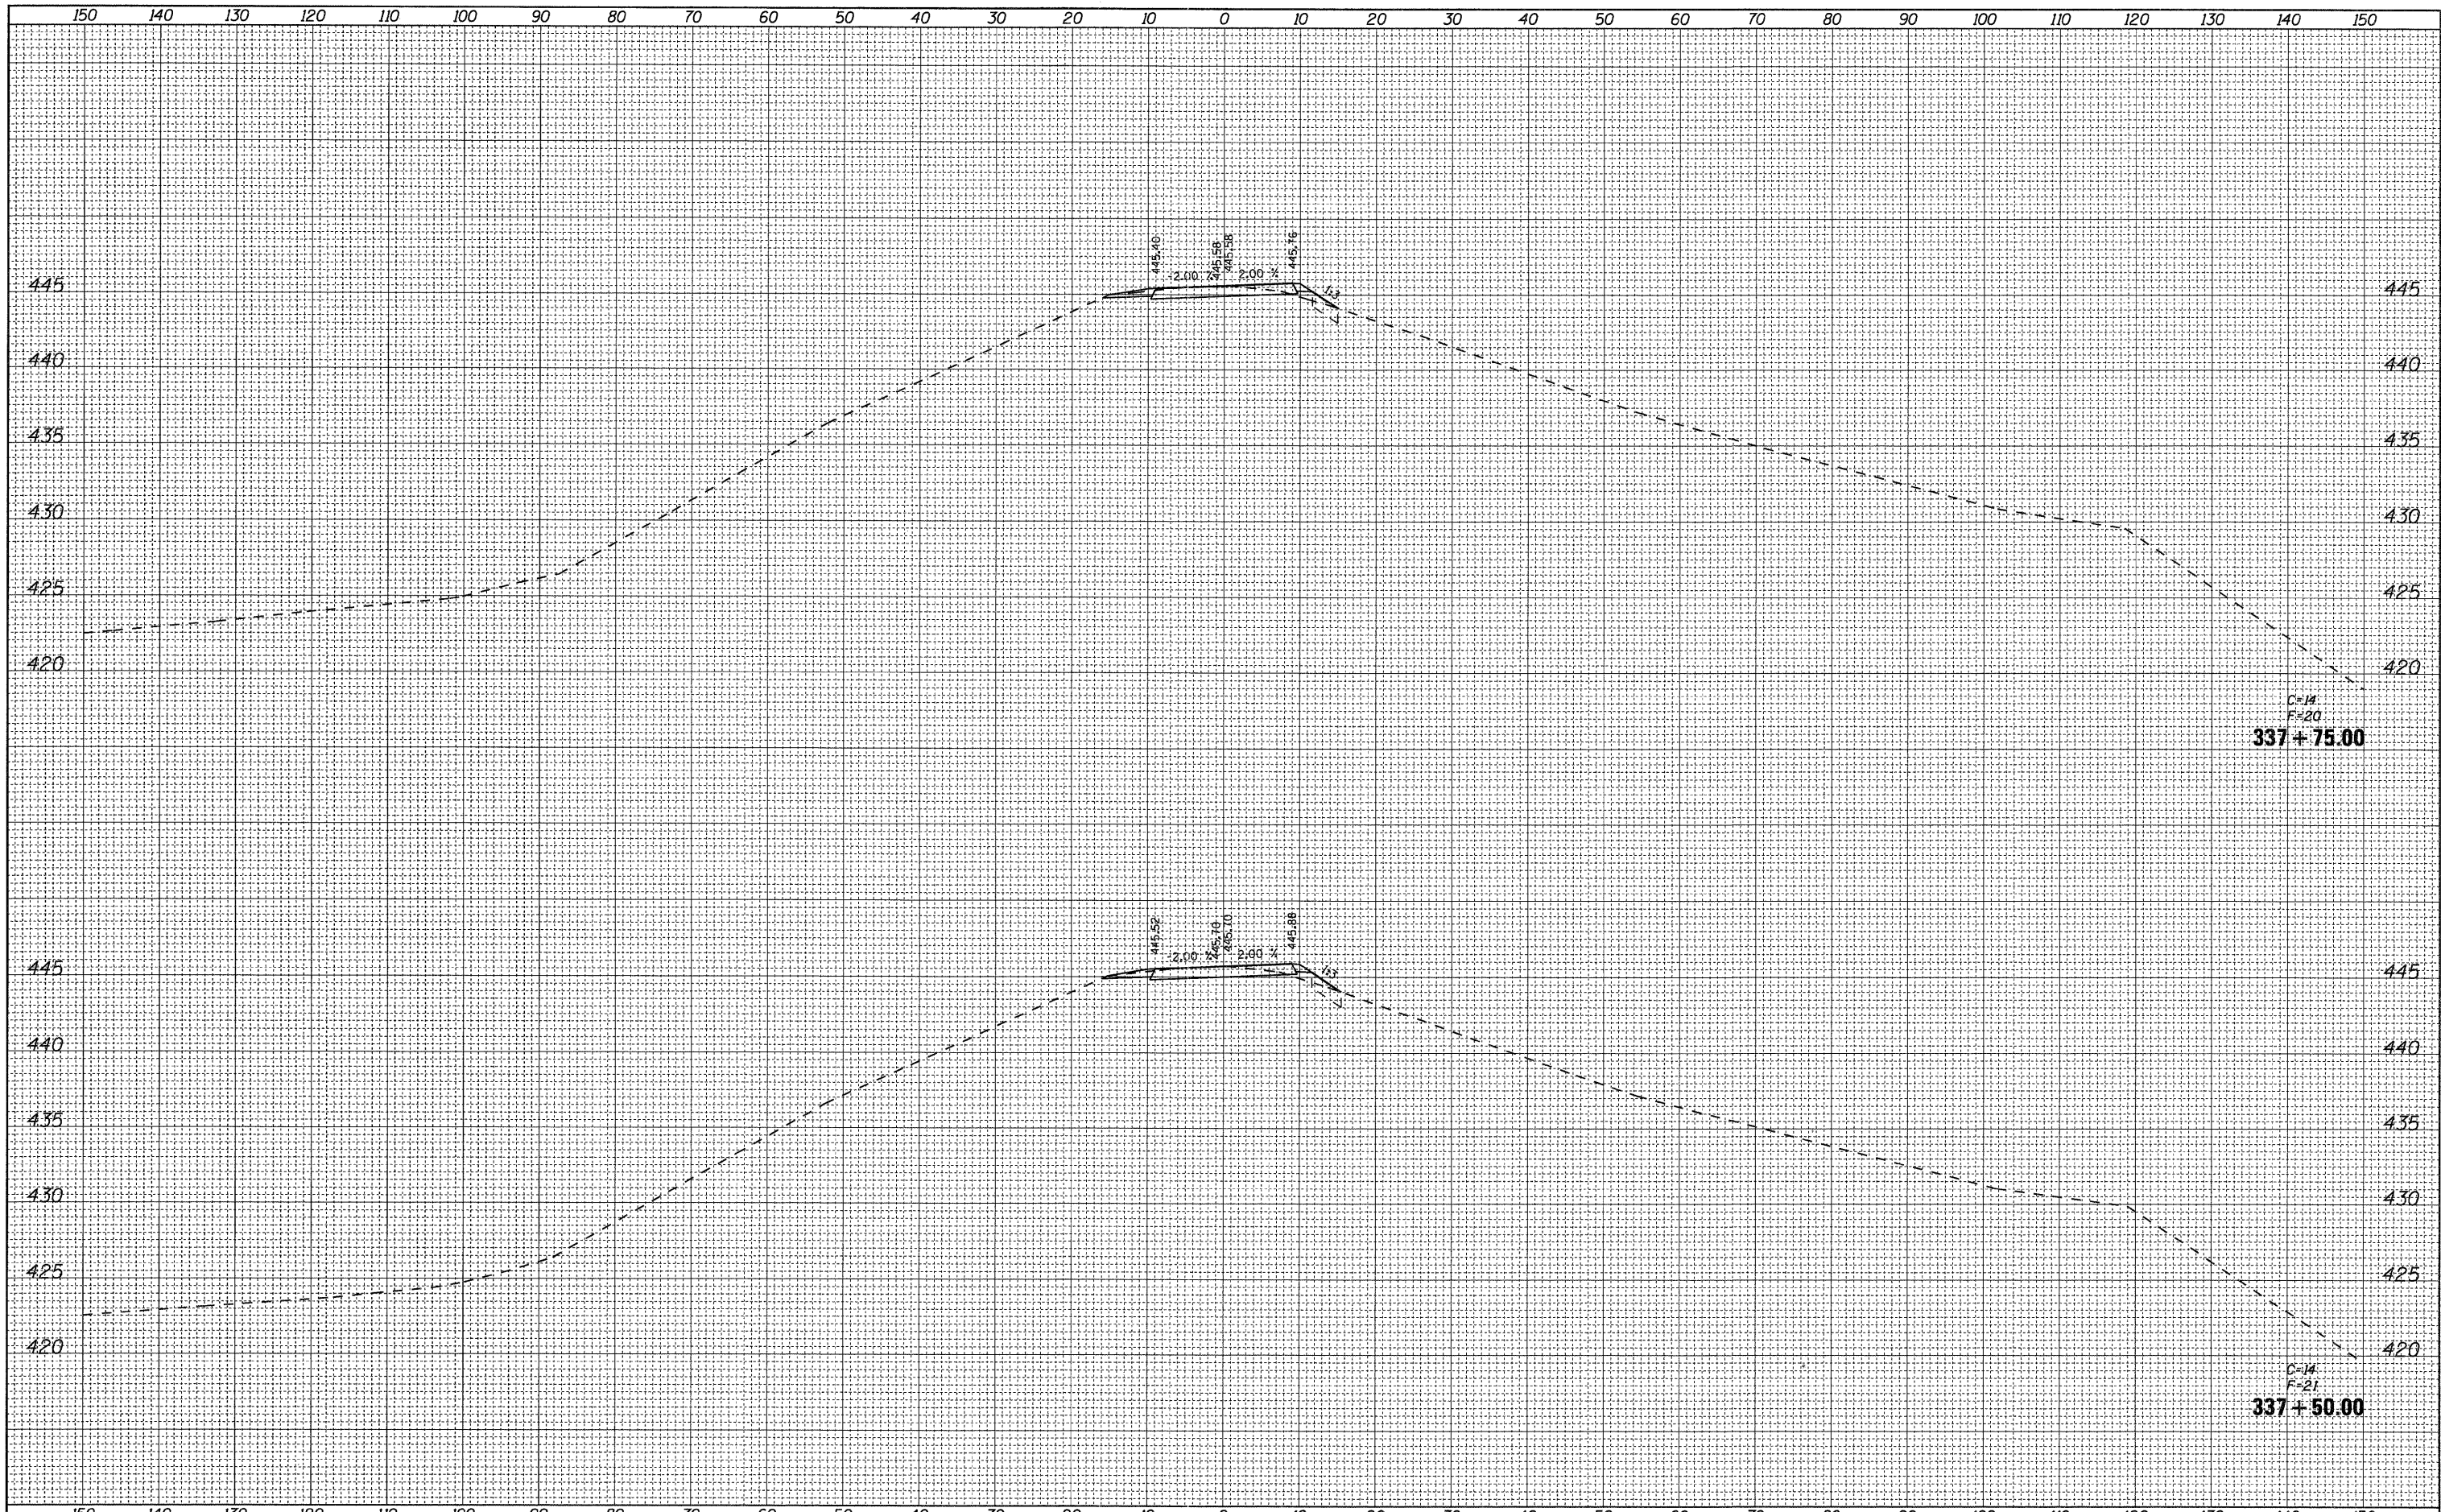

FILE NAME = D:\76A91-Sht-XSht-RLLE-02.dgn
VOLKERT

USER NAME = untitled	DESIGNED - CLS	REVISIED -
PLOT SCALE = 10,0000' / IN.	DRAWN - MAM	REVISIED -
PLOT DATE = 3/15/2011	CHECKED - CLS	REVISIED -
	DATE - 3/18/2011	REVISIED -

**STATE OF ILLINOIS
DEPARTMENT OF TRANSPORTATION**

**CROSS SECTIONS
RELOCATED LEVEE - STAGE L2**

SCALE: 1"=100' (V) 5' SHEET NO. 15 OF 40 SHEETS STA. 337+50.00 TO STA. 337+75.00

F.A.I. RTE.	SECTION	COUNTY	TOTAL SHEETS	SHEET NO.
270	60-1B-1	MADISON	712	665
CONTRACT NO. 76A91			ILLINOIS FED. AID PROJECT	