


DATE	
BY	
SURVEYED	
PLOTTED	
TEMPLATE	
NOTE BOOK	
NO.	
AREAS CHECKED	

DATE	
BY	
SURVEYED	
PLOTTED	
TEMPLATE	
NOTE BOOK	
NO.	
AREAS CHECKED	

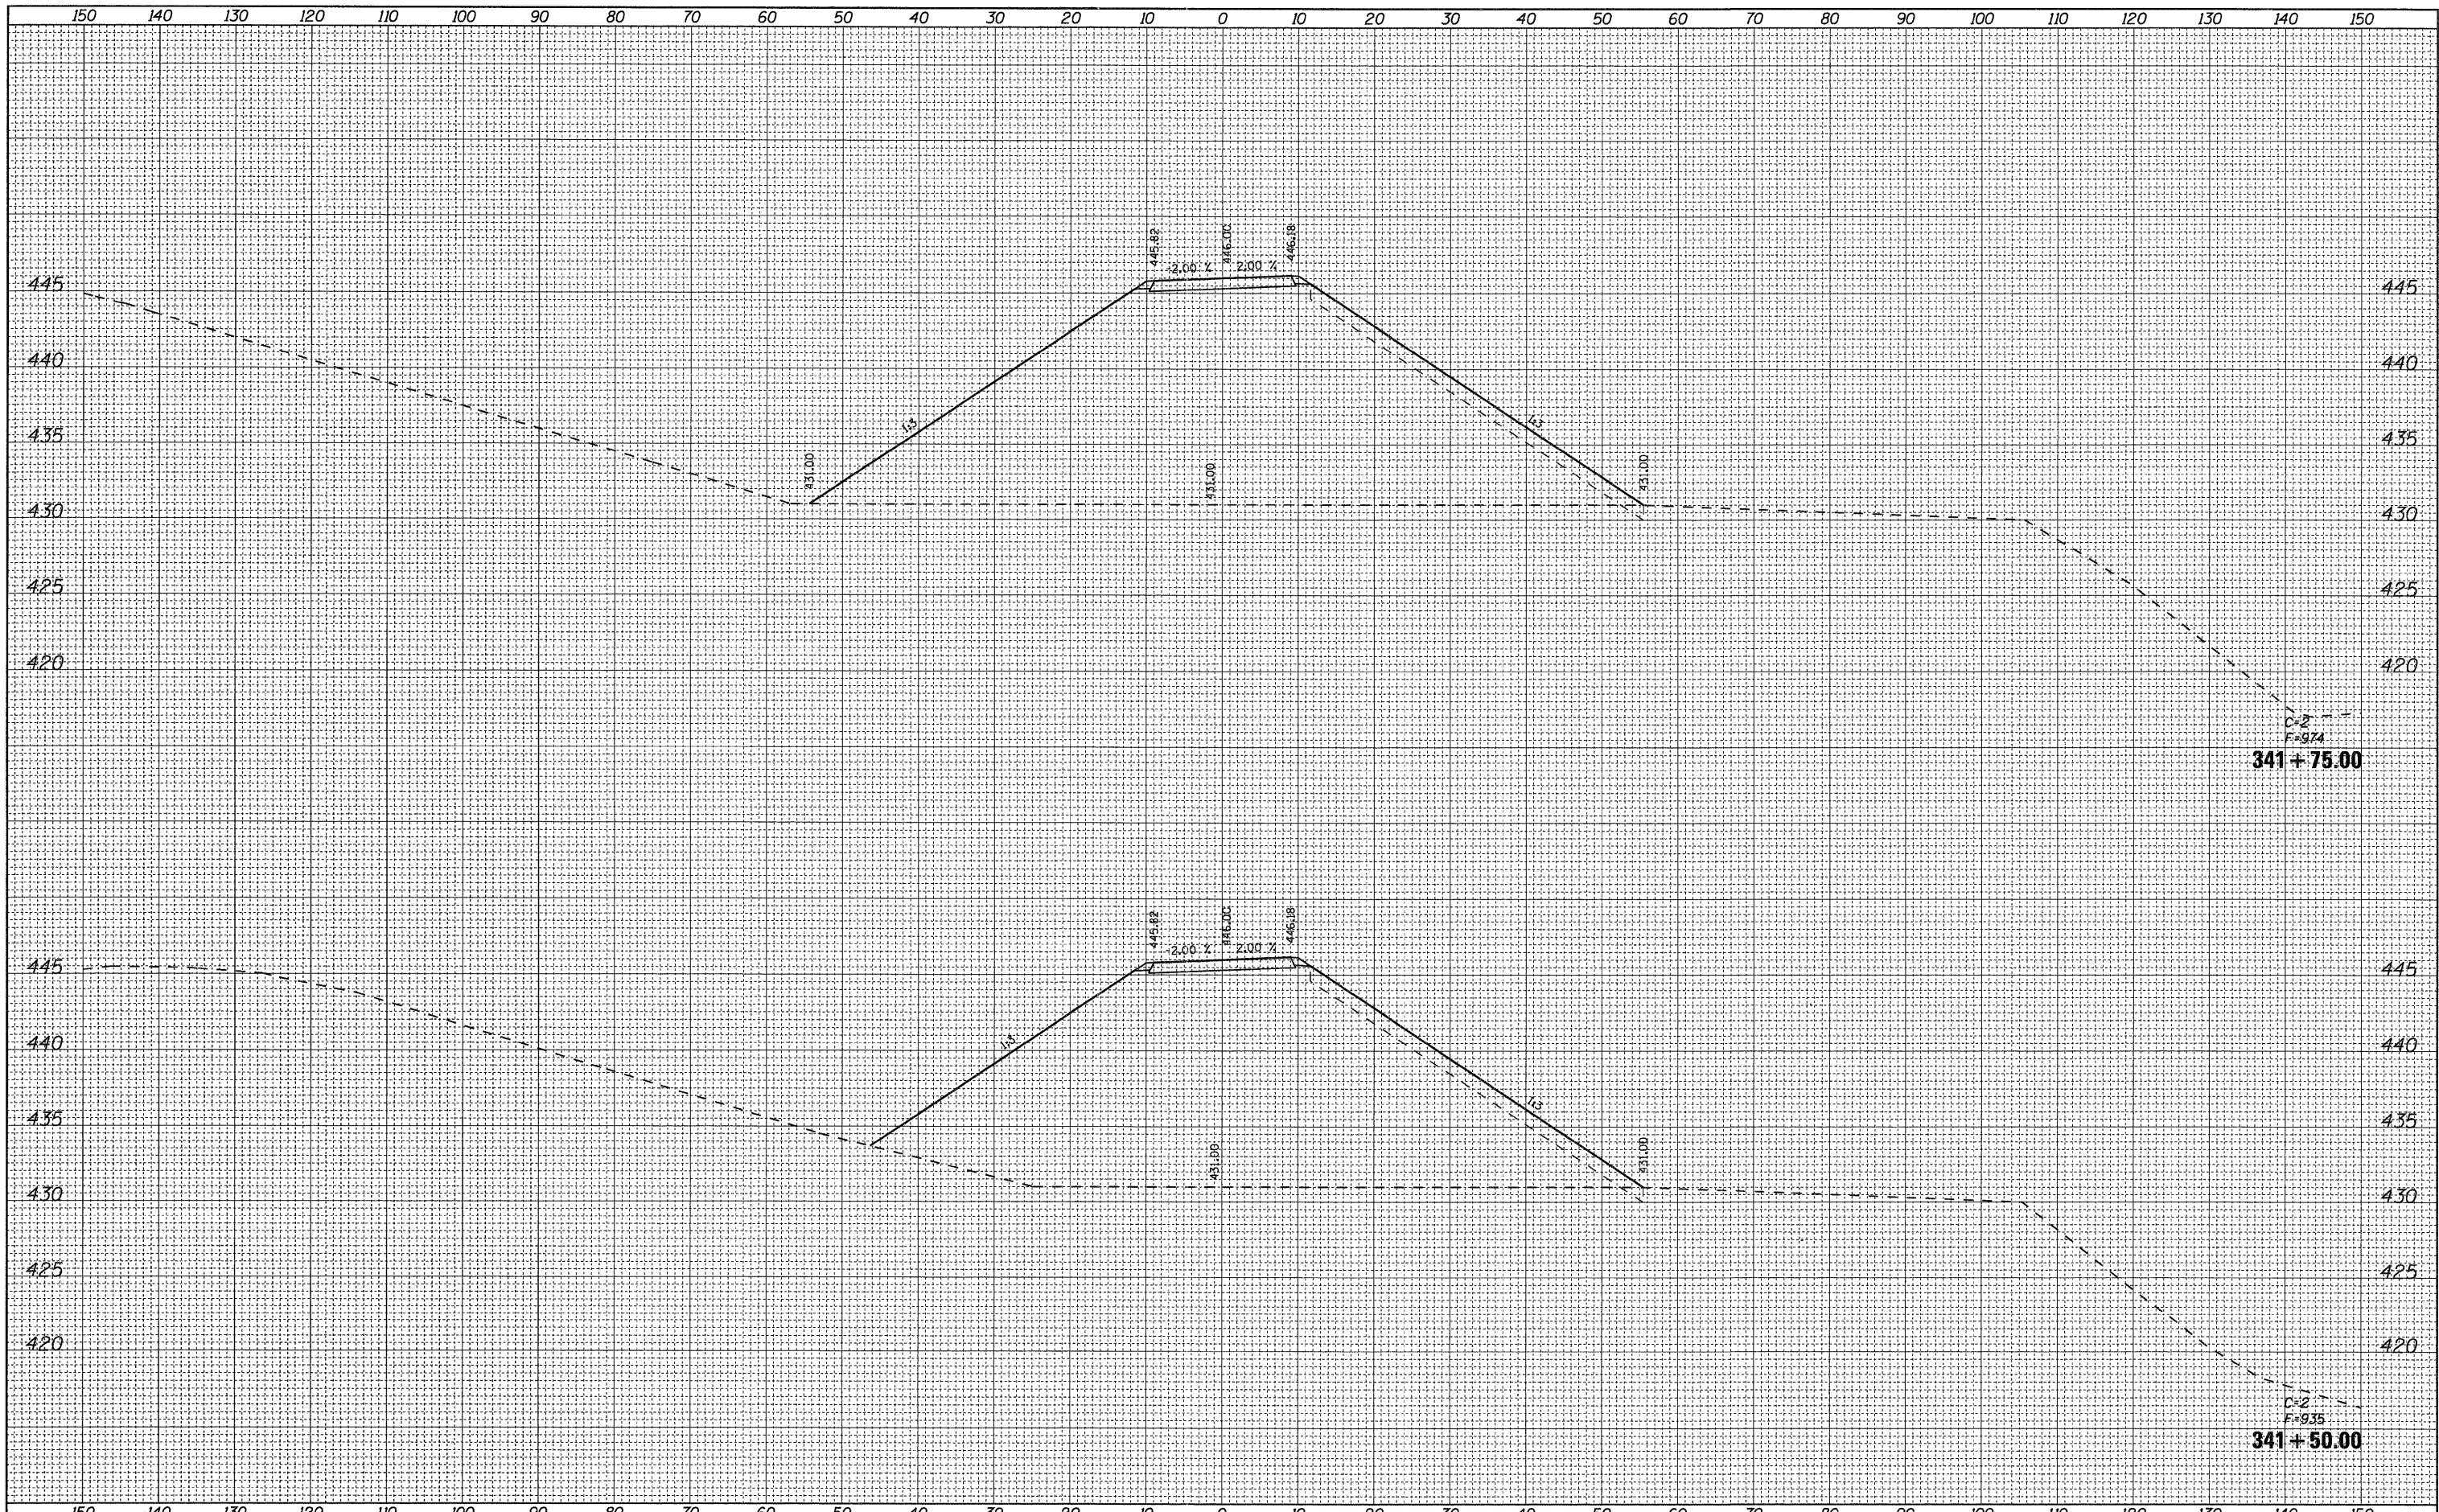

FILE NAME = D:\76A91-Sht-XSht-RLLE-02.dgn  
**VOLKERT**

USER NAME = untitled	DESIGNED - CLS	REVISED -
PLOT SCALE = 10,0000' / IN.	DRAWN - MAM	REVISED -
PLOT DATE = 3/15/2011	CHECKED - CLS	REVISED -
	DATE - 3/18/2011	REVISED -

**STATE OF ILLINOIS  
DEPARTMENT OF TRANSPORTATION**

**CROSS SECTIONS  
RELOCATED LEVEE - STAGE L2**

SCALE: 1"=(H)10'(V)5' SHEET NO. 24 OF 40 SHEETS STA. 341+50.00 TO STA. 341+75.00

F.A.I. RTE.	SECTION	COUNTY	TOTAL SHEETS	SHEET NO.
270	60-1B-1	MADISON	712	674
CONTRACT NO. 76A91			ILLINOIS FED. AID PROJECT	