


DATE	
BY	
SURVEYED	
PLOTTED	
TEMPLATE	
AREAS	
CHECKED	
FINAL SURVEY	
NOTE BOOK	
NO.	

DATE	
BY	
SURVEYED	
PLOTTED	
TEMPLATE	
AREAS	
CHECKED	
ORIGINAL SURVEY	
NOTE BOOK	
NO.	

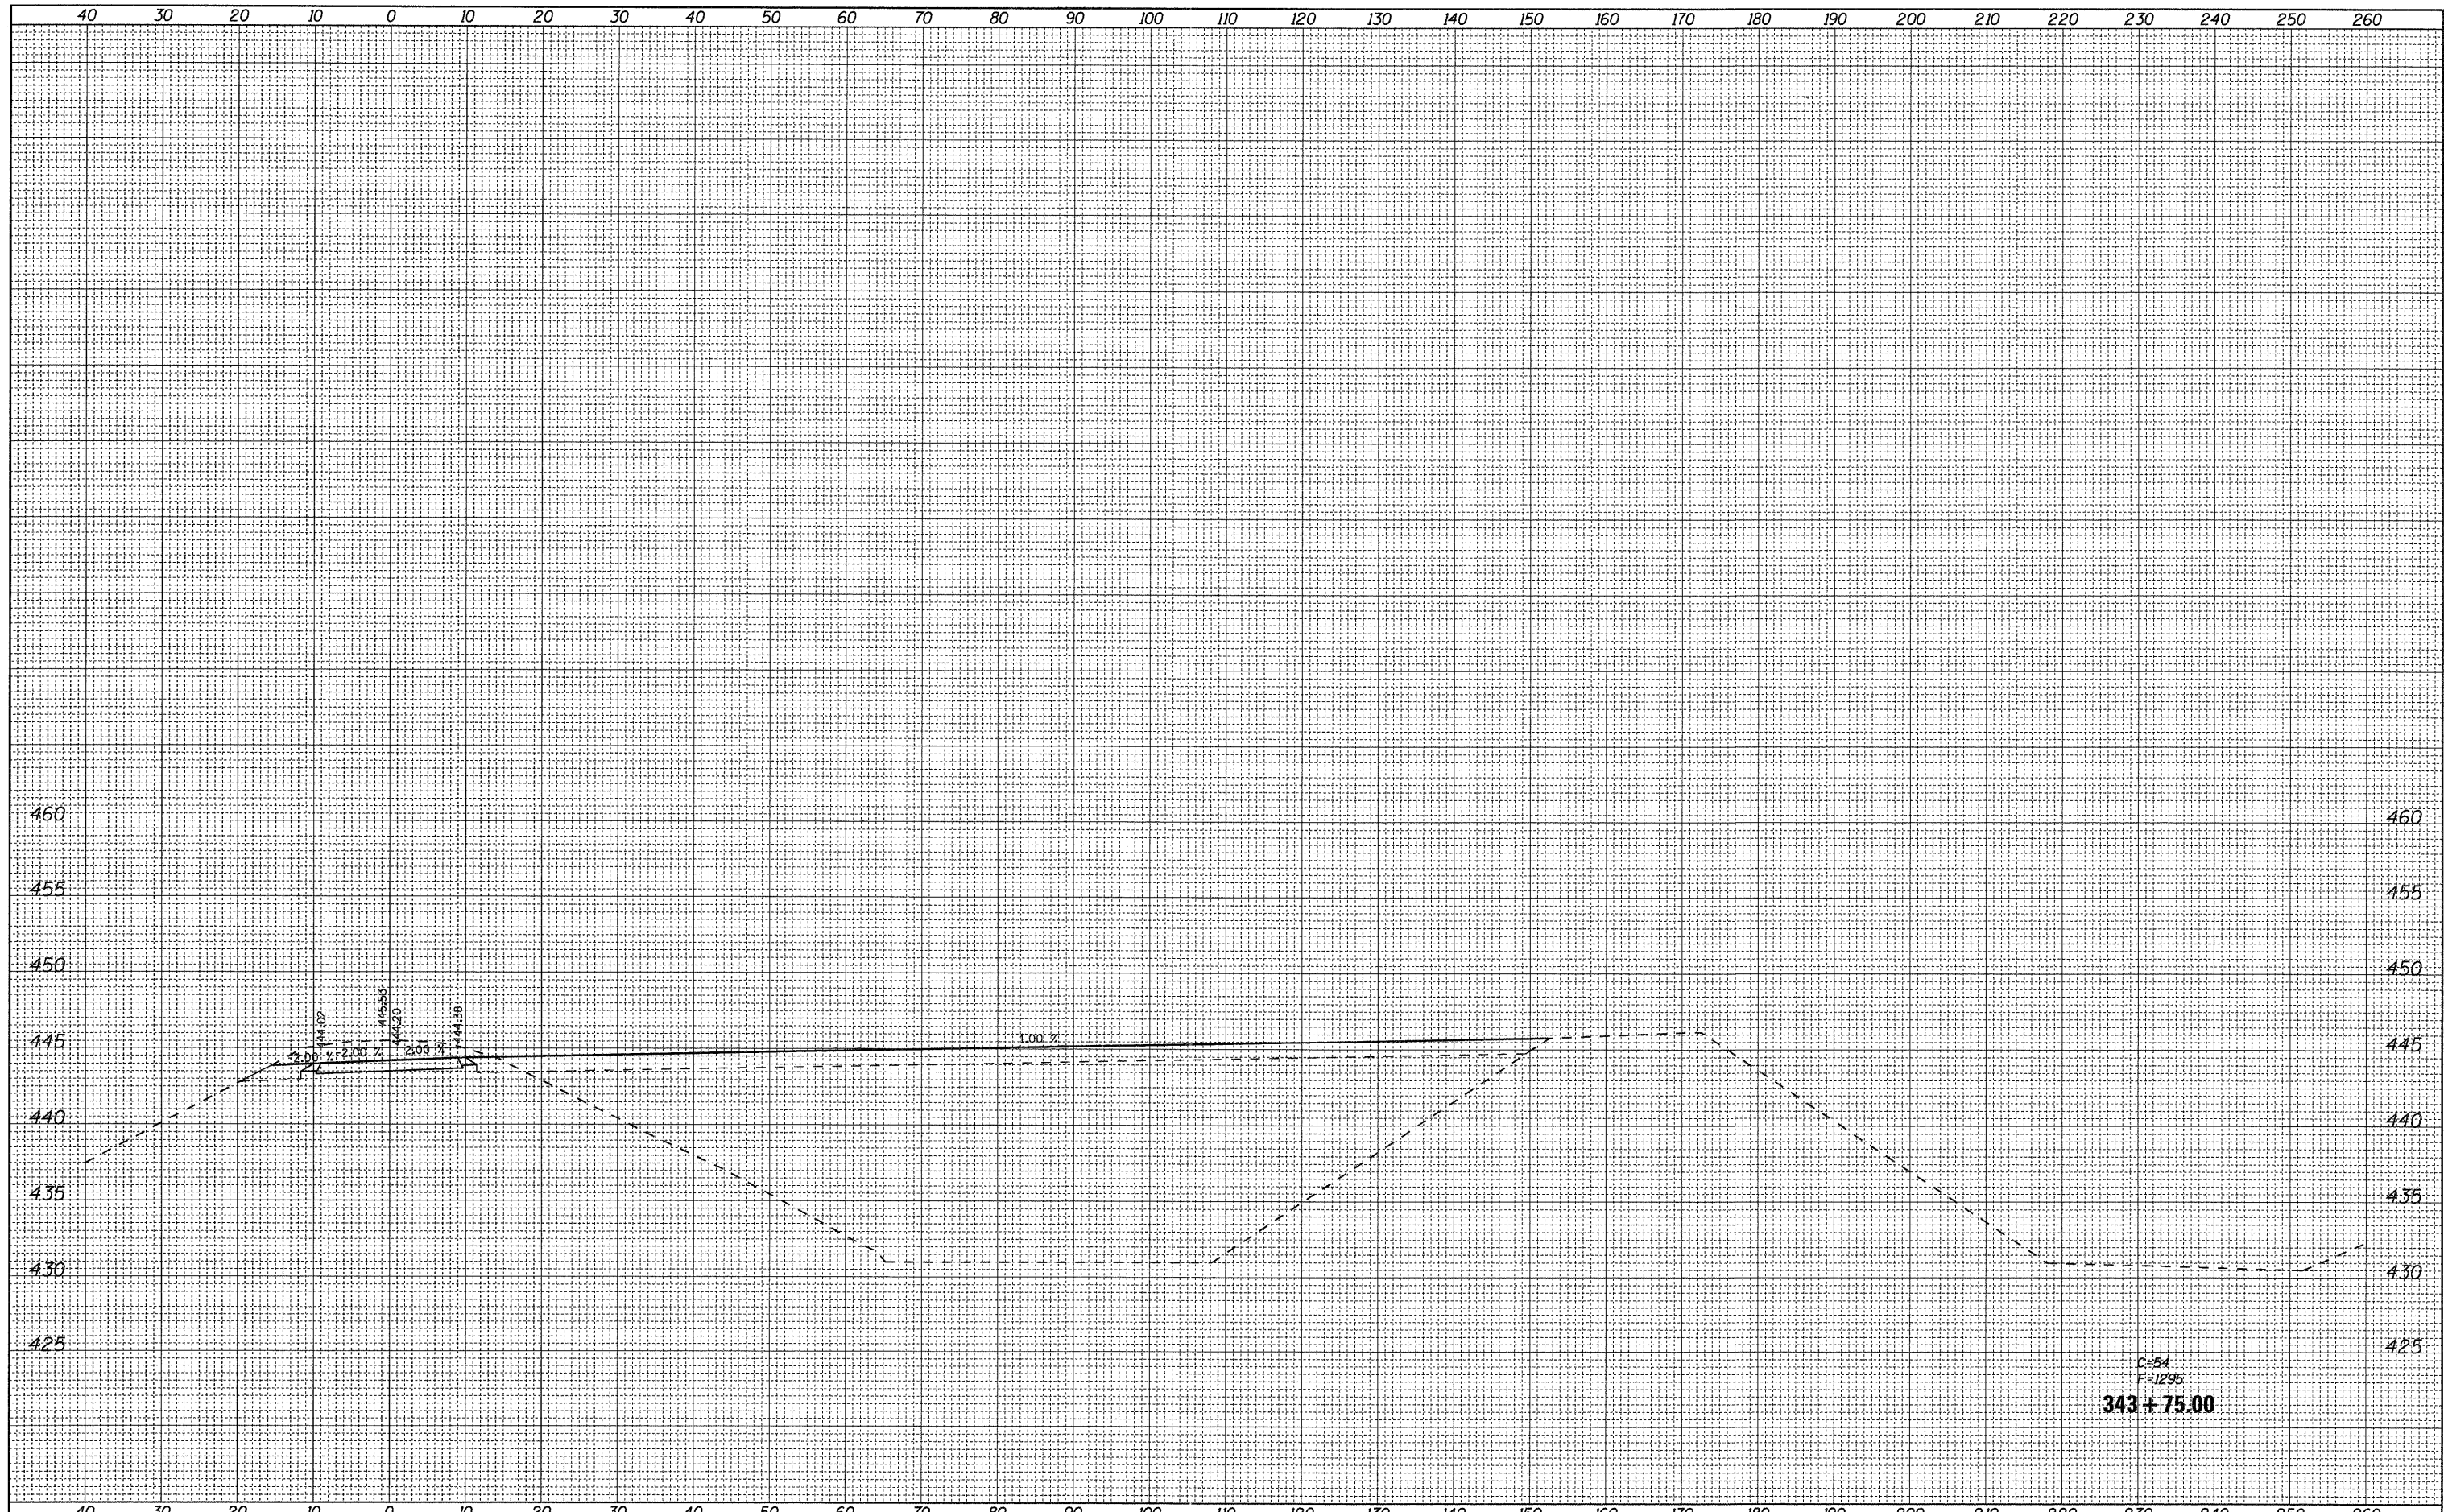

FILE NAME = D:\76A91-Sht-XSht-RLLE-03.dgn  
**VOLKERT**

USER NAME = untitled	DESIGNED - CLS	REVISED -
PLOT SCALE = 10,0000' / IN.	DRAWN - MAM	REVISED -
PLOT DATE = 3/15/2011	CHECKED - CLS	REVISED -
	DATE - 3/18/2011	REVISED -

**STATE OF ILLINOIS  
DEPARTMENT OF TRANSPORTATION**

**CROSS SECTIONS  
RELOCATED LEVEE - STAGE L3**

SCALE: 1"=(H)10'(V)5' SHEET NO. 9 OF 17 SHEETS STA. 343+75.00 TO STA. 343+75.00

F.A.I. RTE.	SECTION	COUNTY	TOTAL SHEETS	SHEET NO.
270	60-IB-1	MADISON	712	699
CONTRACT NO. 76A91			ILLINOIS FED. AID PROJECT	