


| | |
|---------------|--|
| DATE | |
| BY | |
| FINAL SURVEY | |
| SURVEYED | |
| PLOTTED | |
| TEMPLATE | |
| NOTE BOOK | |
| AREAS CHECKED | |
| NO. | |

| | |
|-----------------|--|
| DATE | |
| BY | |
| ORIGINAL SURVEY | |
| SURVEYED | |
| PLOTTED | |
| TEMPLATE | |
| NOTE BOOK | |
| AREAS CHECKED | |
| NO. | |

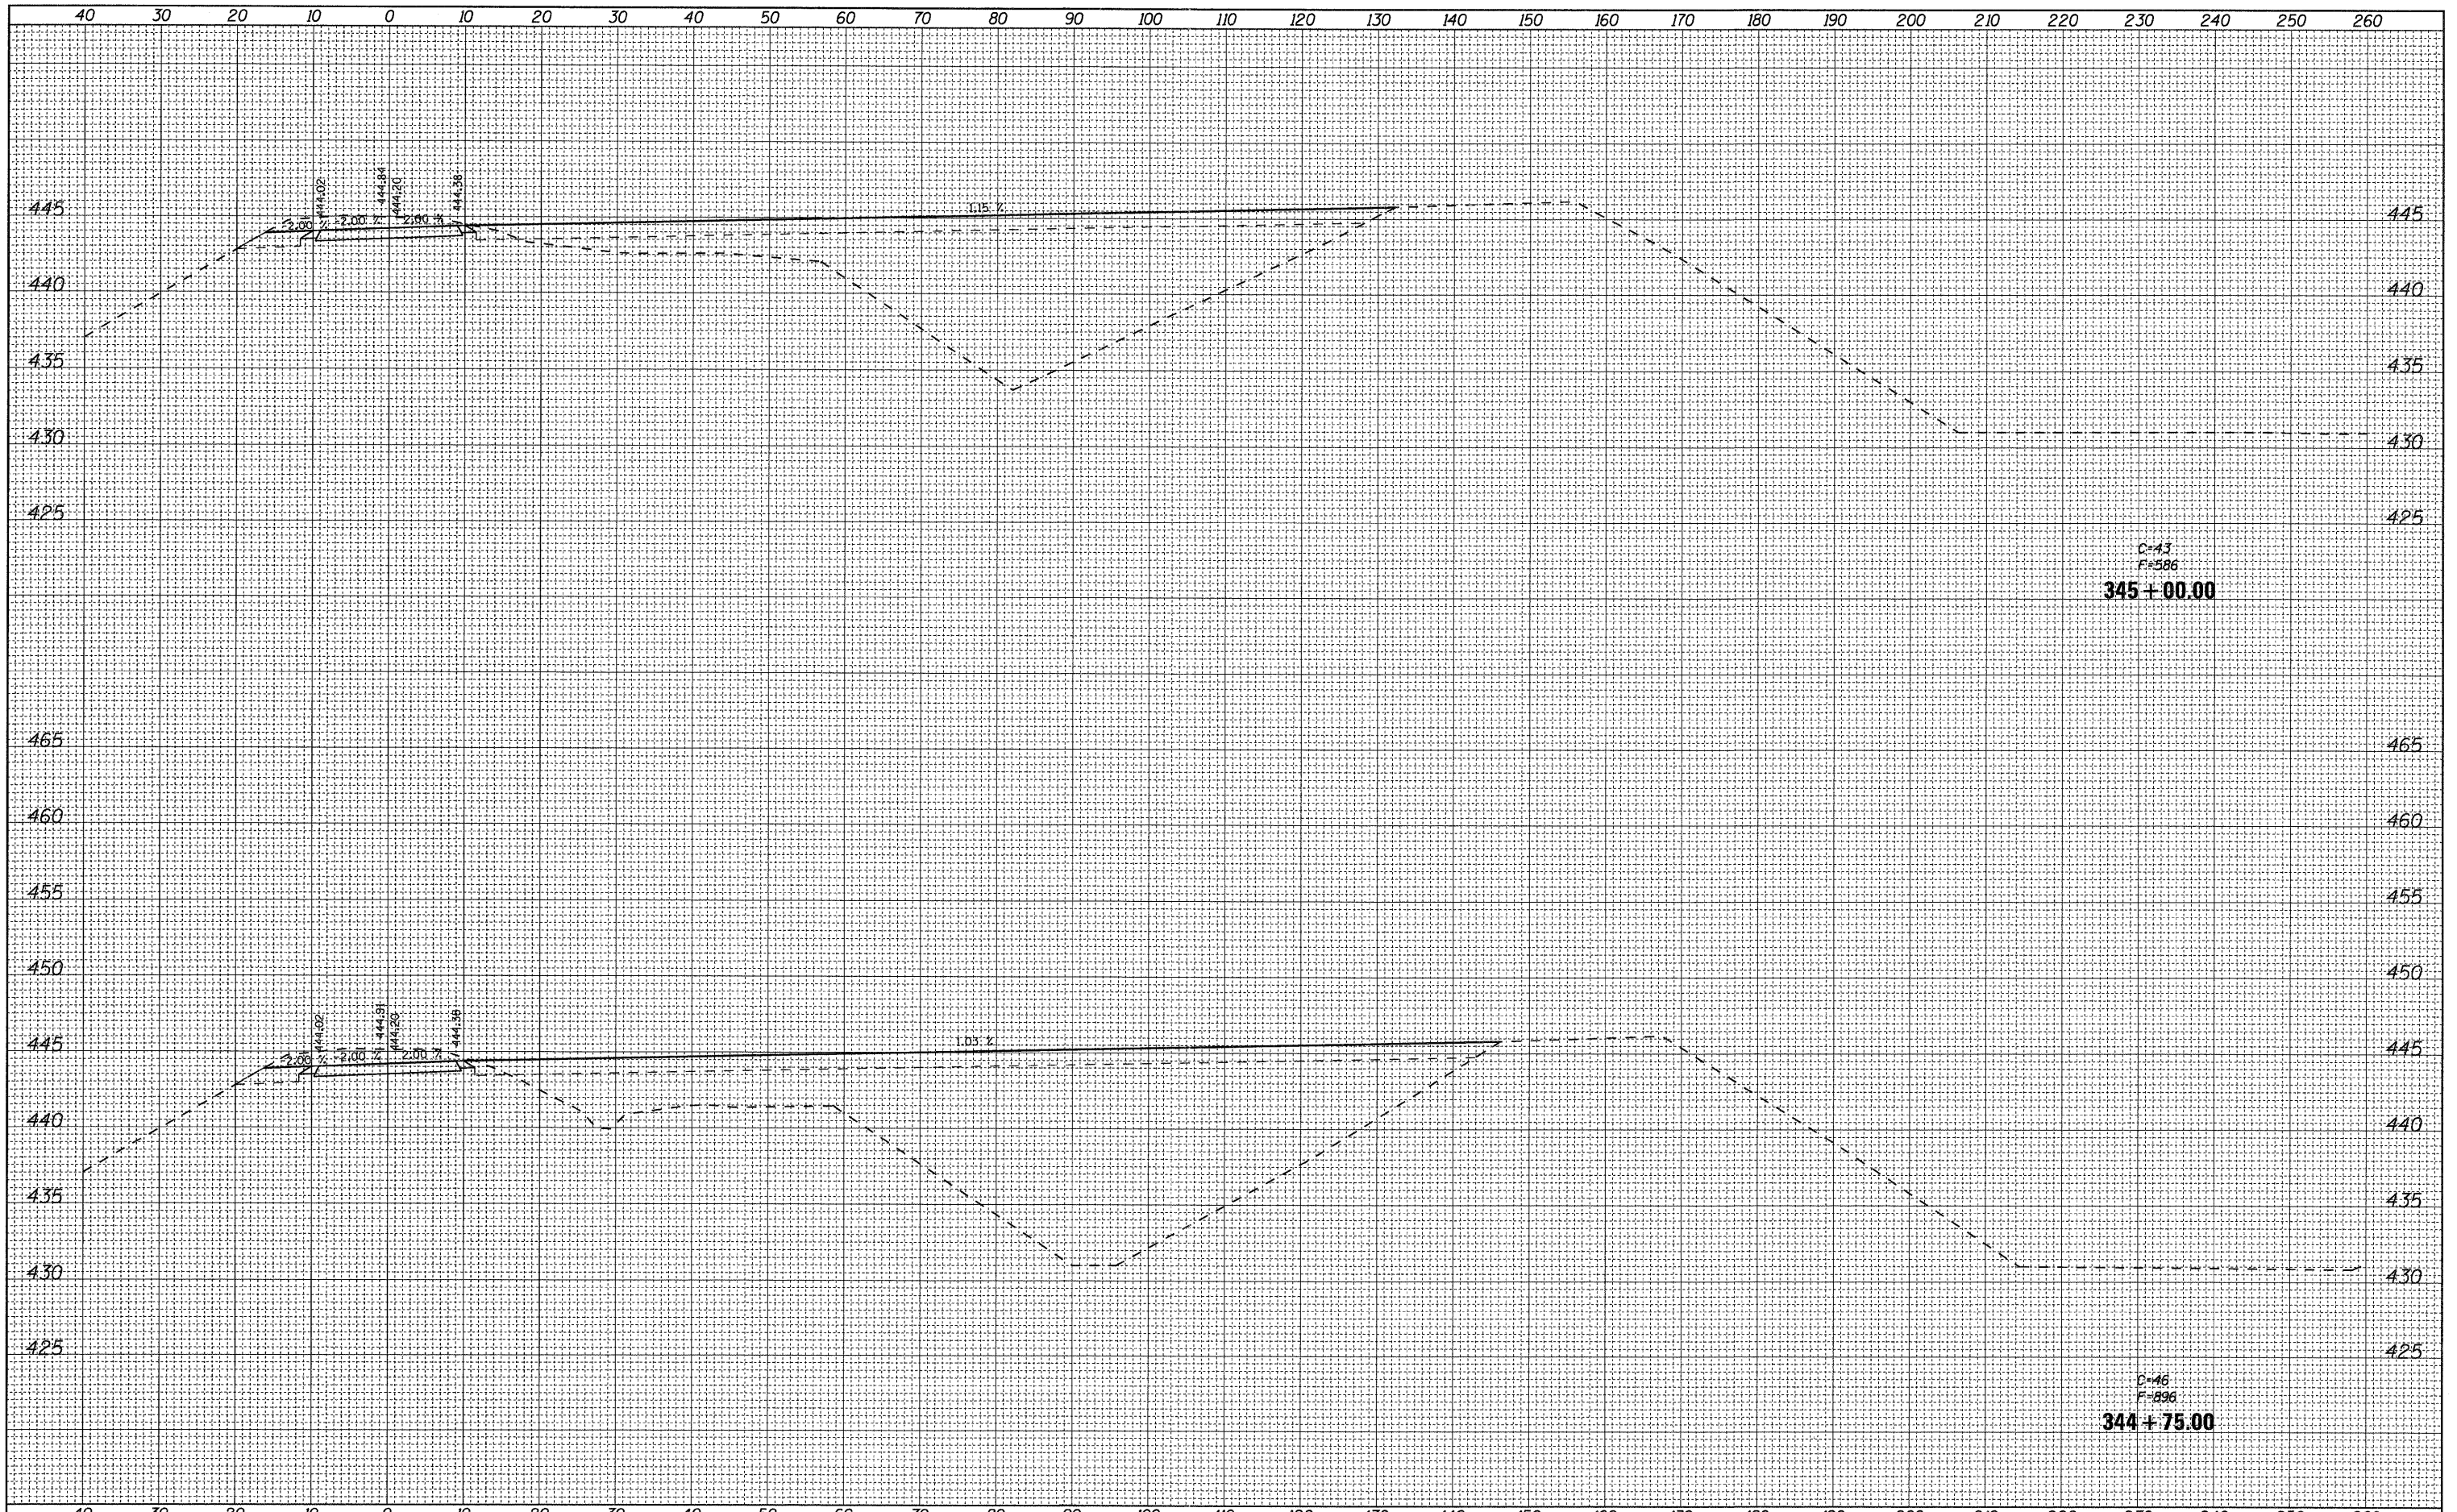

FILE NAME = D87BA91-Sht-XSSht-ALLRE-03.dgn
VOLKERT

USER NAME = untitled
 DESIGNED - CLS
 DRAWN - MAM
 CHECKED - CLS
 DATE - 3/18/2011

REVISED -
 REVISED -
 REVISED -
 REVISED -

**STATE OF ILLINOIS
 DEPARTMENT OF TRANSPORTATION**

**CROSS SECTIONS
 RELOCATED LEVEE - STAGE I3**

SCALE: 1"=10'(V)5' SHEET NO. 13 OF 17 SHEETS STA. 344+75.00 TO STA. 345+00.00

| | | | | |
|--------------------|---------|---------|---------------------------|-----------|
| F.A.I. RTE. | SECTION | COUNTY | TOTAL SHEETS | SHEET NO. |
| 270 | 60-1B-1 | MADISON | 712 | 703 |
| CONTRACT NO. 76A91 | | | ILLINOIS FED. AID PROJECT | |