


FINAL SURVEY	SURVEYED	BY	DATE
NOTE BOOK	PLOTTED		
NO.	TEMPLATE		
	AREAS CHECKED		

ORIGINAL SURVEY	SURVEYED	BY	DATE
NOTE BOOK	PLOTTED		
NO.	TEMPLATE		
	AREAS CHECKED		

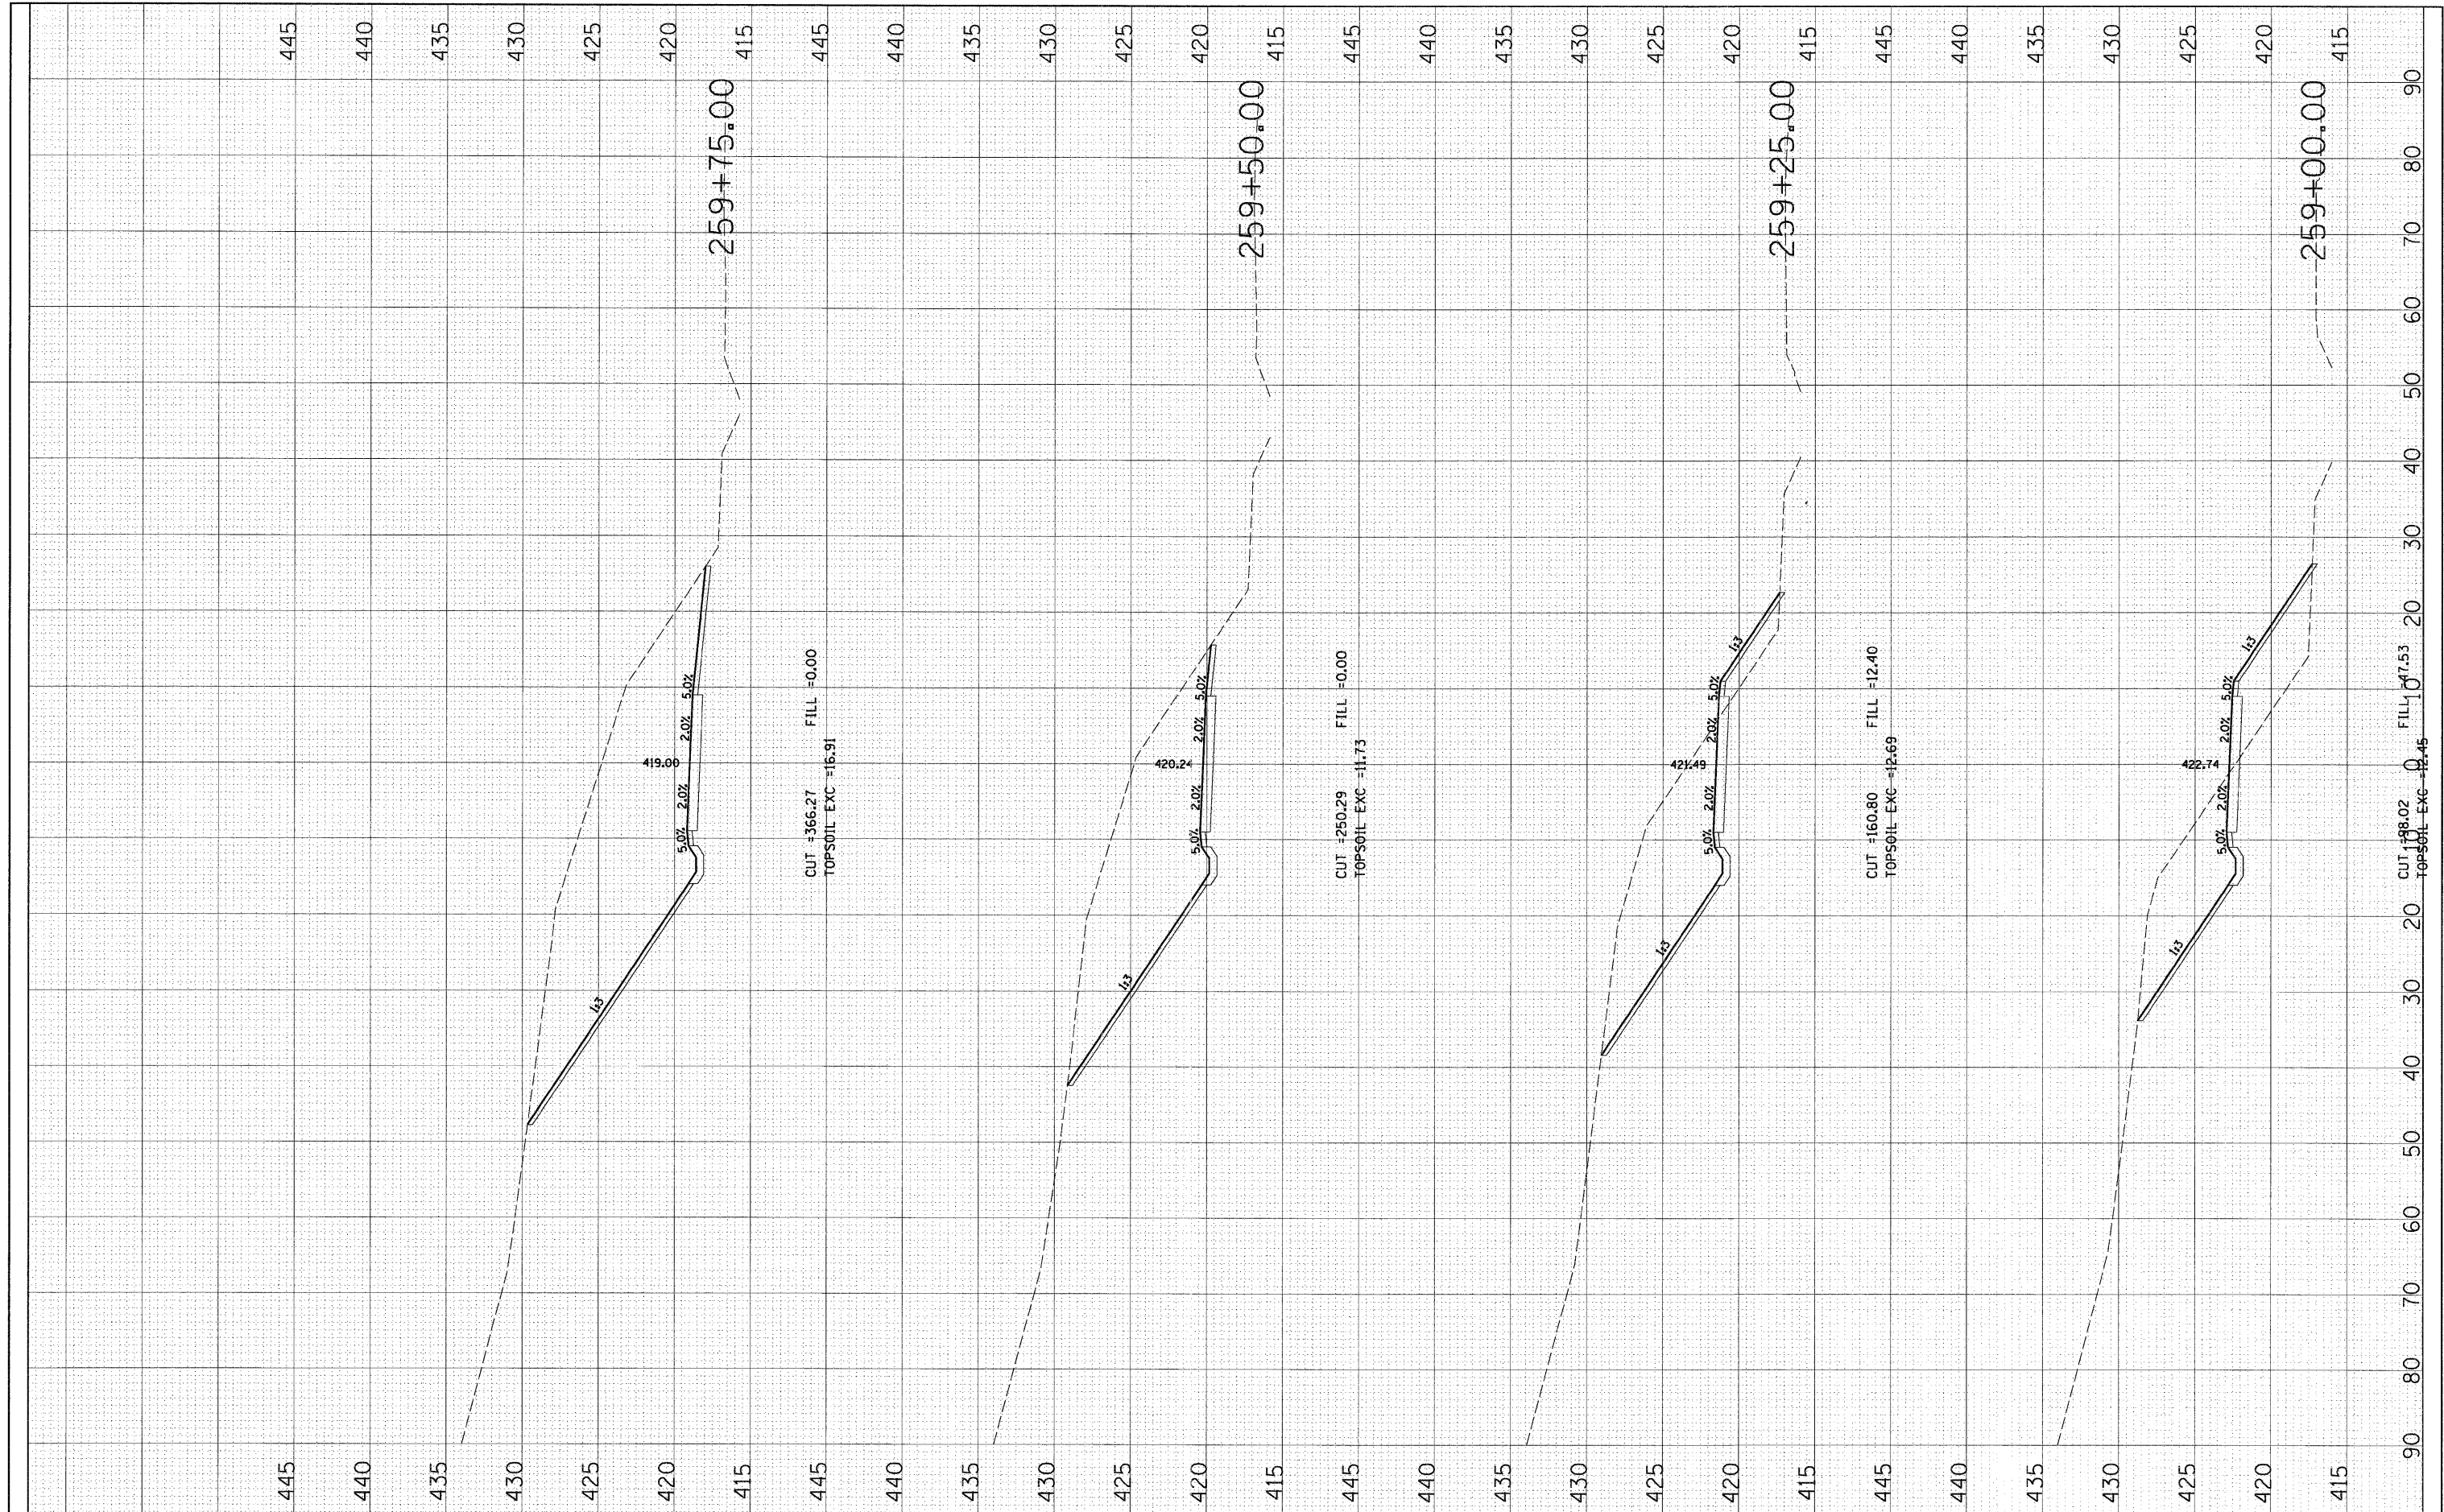

FILE NAME = D:\76091-sht-xa-saccess.dgn
 USER NAME = melopez
 DESIGNED SJM
 DRAWN BAH
 CHECKED -
 DATE -

REVISIONS	REVISIONS
REVISIONS	REVISIONS
REVISIONS	REVISIONS
REVISIONS	REVISIONS

**STATE OF ILLINOIS
 DEPARTMENT OF TRANSPORTATION**

**CROSS SECTIONS
 PROPOSED TRAIL/LEVEE ACCESS ROAD**

SCALE: SHEET NO. OF SHEETS 259+00.00 259+75.00

F.A.I. RTE.	SECTION	COUNTY	TOTAL SHEETS	SHEET NO.
270	60-1B-1	MADISON	712	712b
CONTRACT NO. 76A91				
ILLINOIS FED. AID PROJECT				