


FINAL SURVEY NO.	SURVEYED PLOTTED AREAS CHECKED	BY	DATE

ORIGINAL SURVEY NO.	SURVEYED PLOTTED AREAS CHECKED	BY	DATE

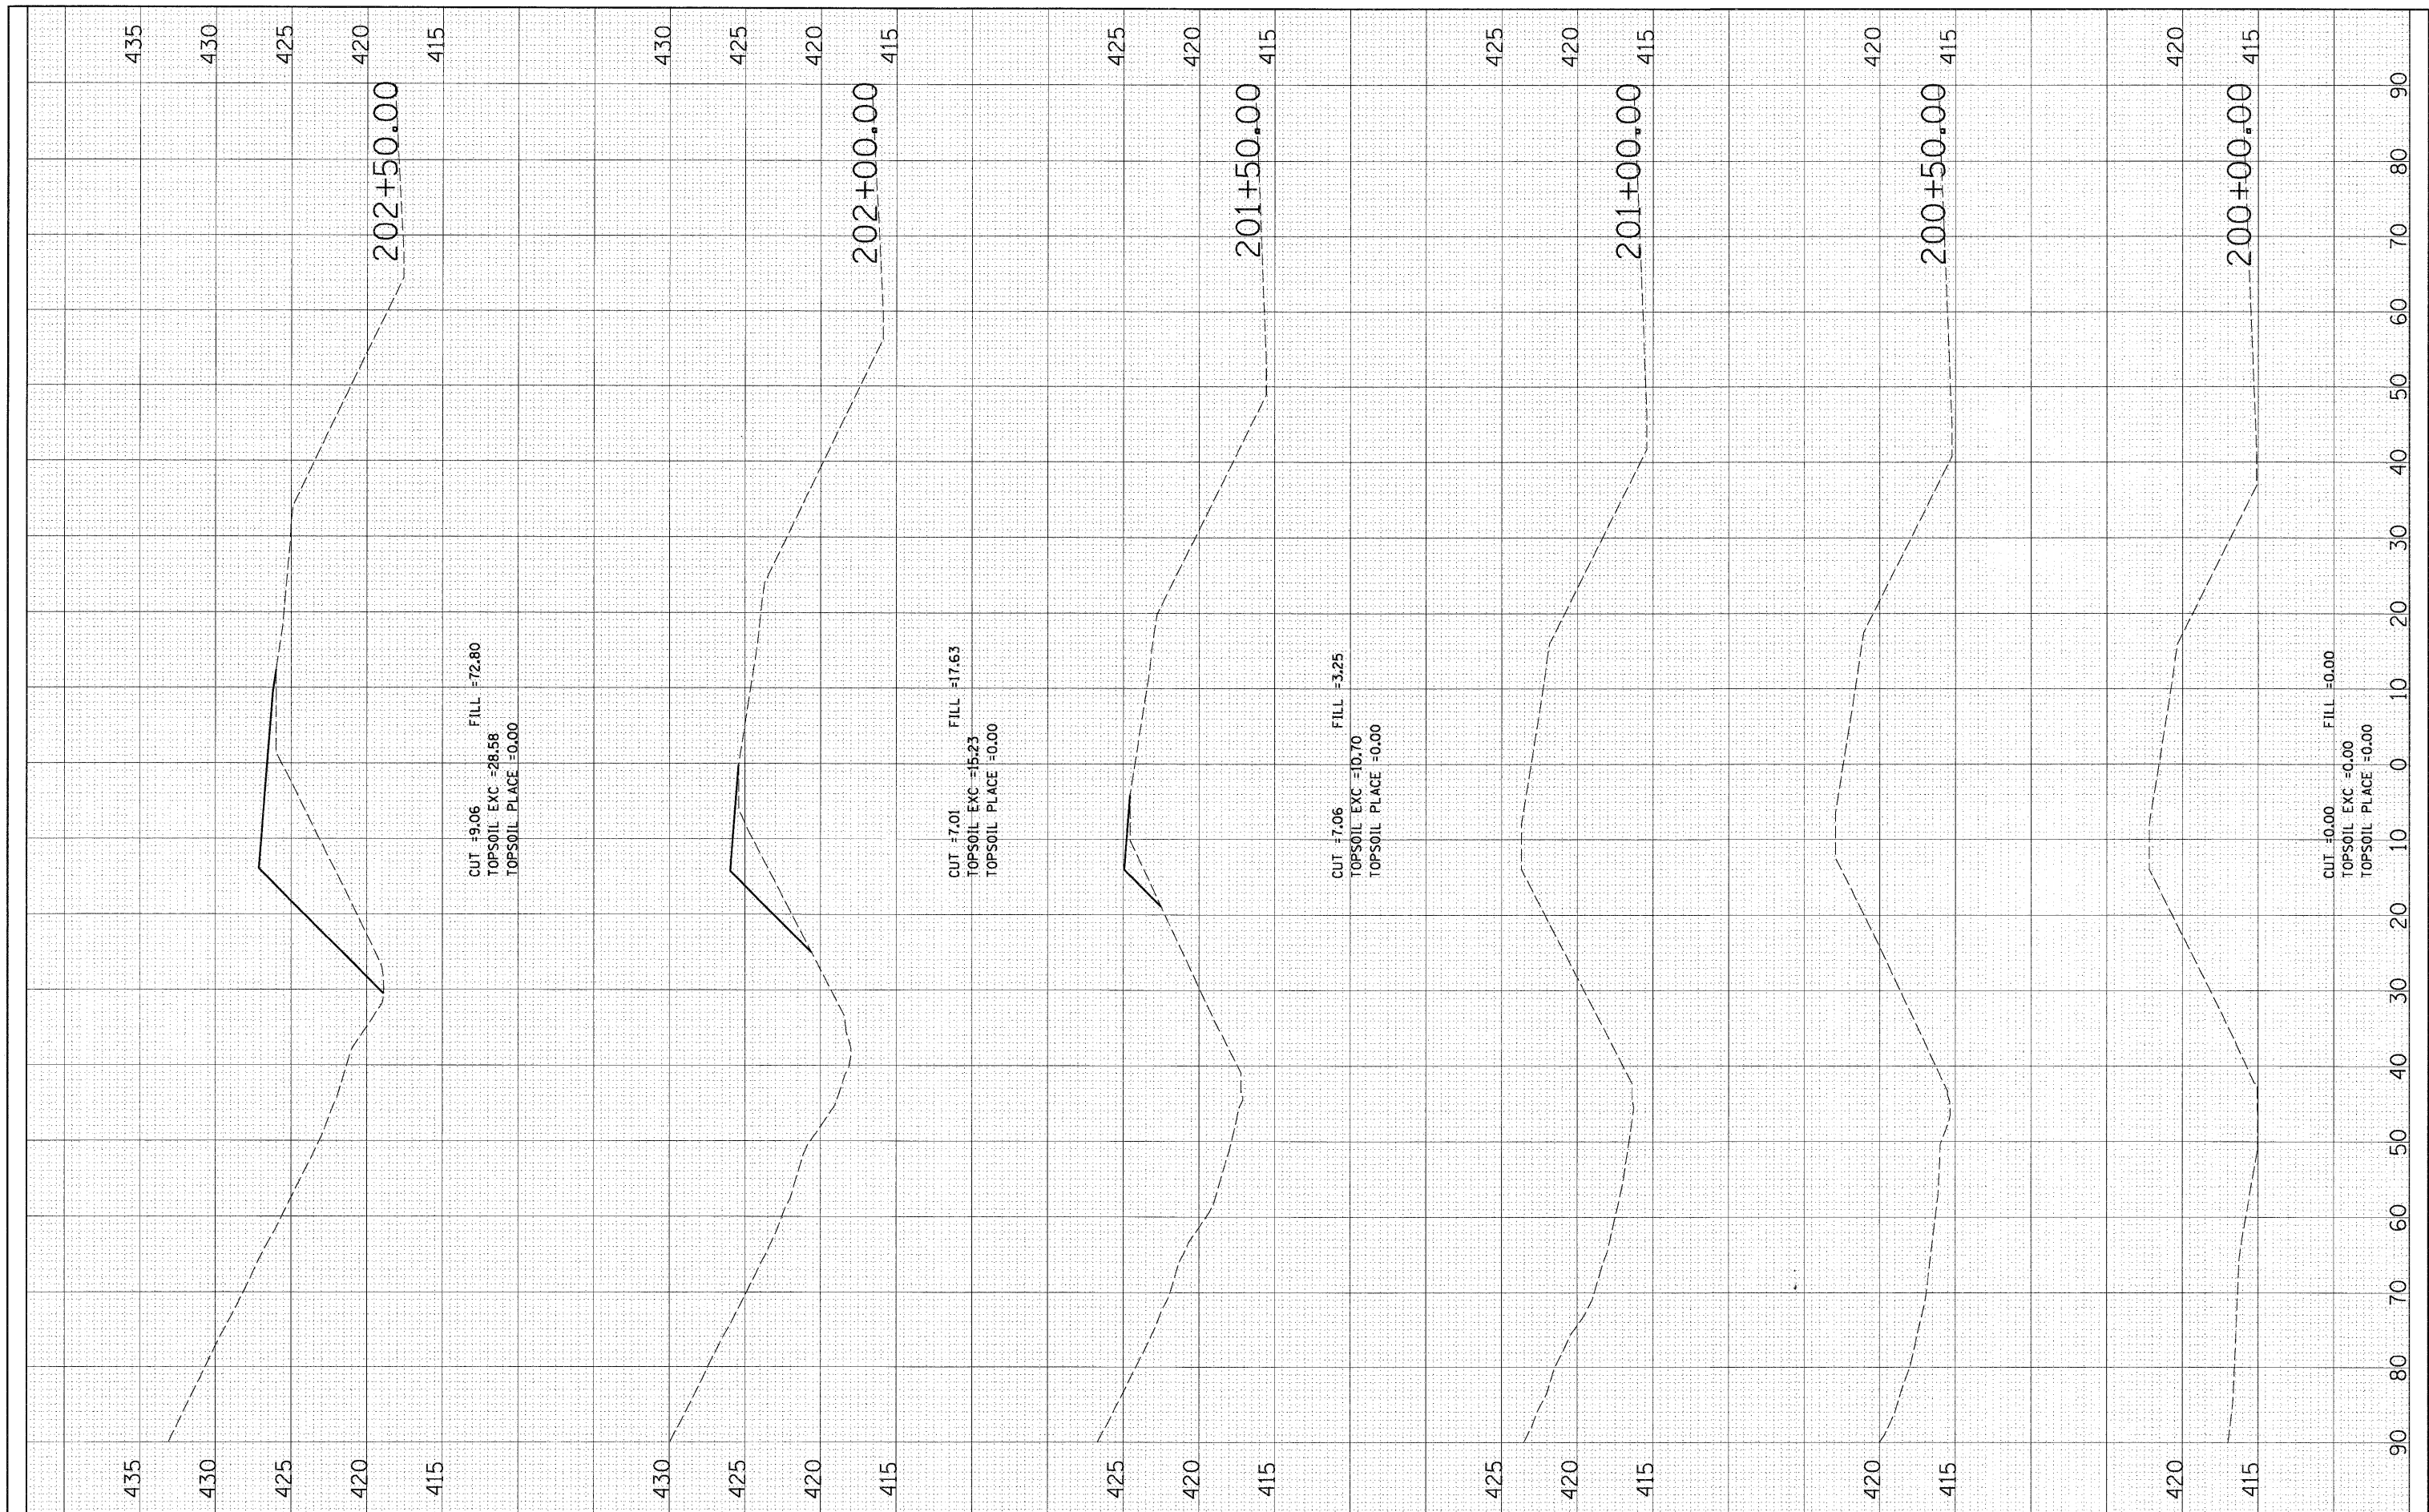

FILE NAME = 0876091-shc-x8-tramppl.dgn

USER NAME = malcpaw
 DESIGNED SJM
 DRAWN BAH
 CHECKED -
 DATE -
 PLOT SCALE = #SCALE#
 PLOT DATE = 3/17/2011

REVISED -
 REVISED -
 REVISED -

STATE OF ILLINOIS
 DEPARTMENT OF TRANSPORTATION

CROSS SECTIONS
 TEMPORARY RAMP P1

SCALE: SHEET NO. OF SHEETS 200+00.00 202+50.00

F.A.I. RTE.	SECTION	COUNTY	TOTAL SHEETS	SHEET NO.
270	60-1B-1	MADISON	712	712d
CONTRACT NO. 76A91				
ILLINOIS FED. AID PROJECT				