


FINAL SURVEY	SURVEYED	BY	DATE
NOTE BOOK NO.	PLOTTED		
	TEMPLATE		
	AREAS		
	CHECKED		

ORIGINAL SURVEY	SURVEYED	BY	DATE
NOTE BOOK NO.	PLOTTED		
	TEMPLATE		
	AREAS		
	CHECKED		

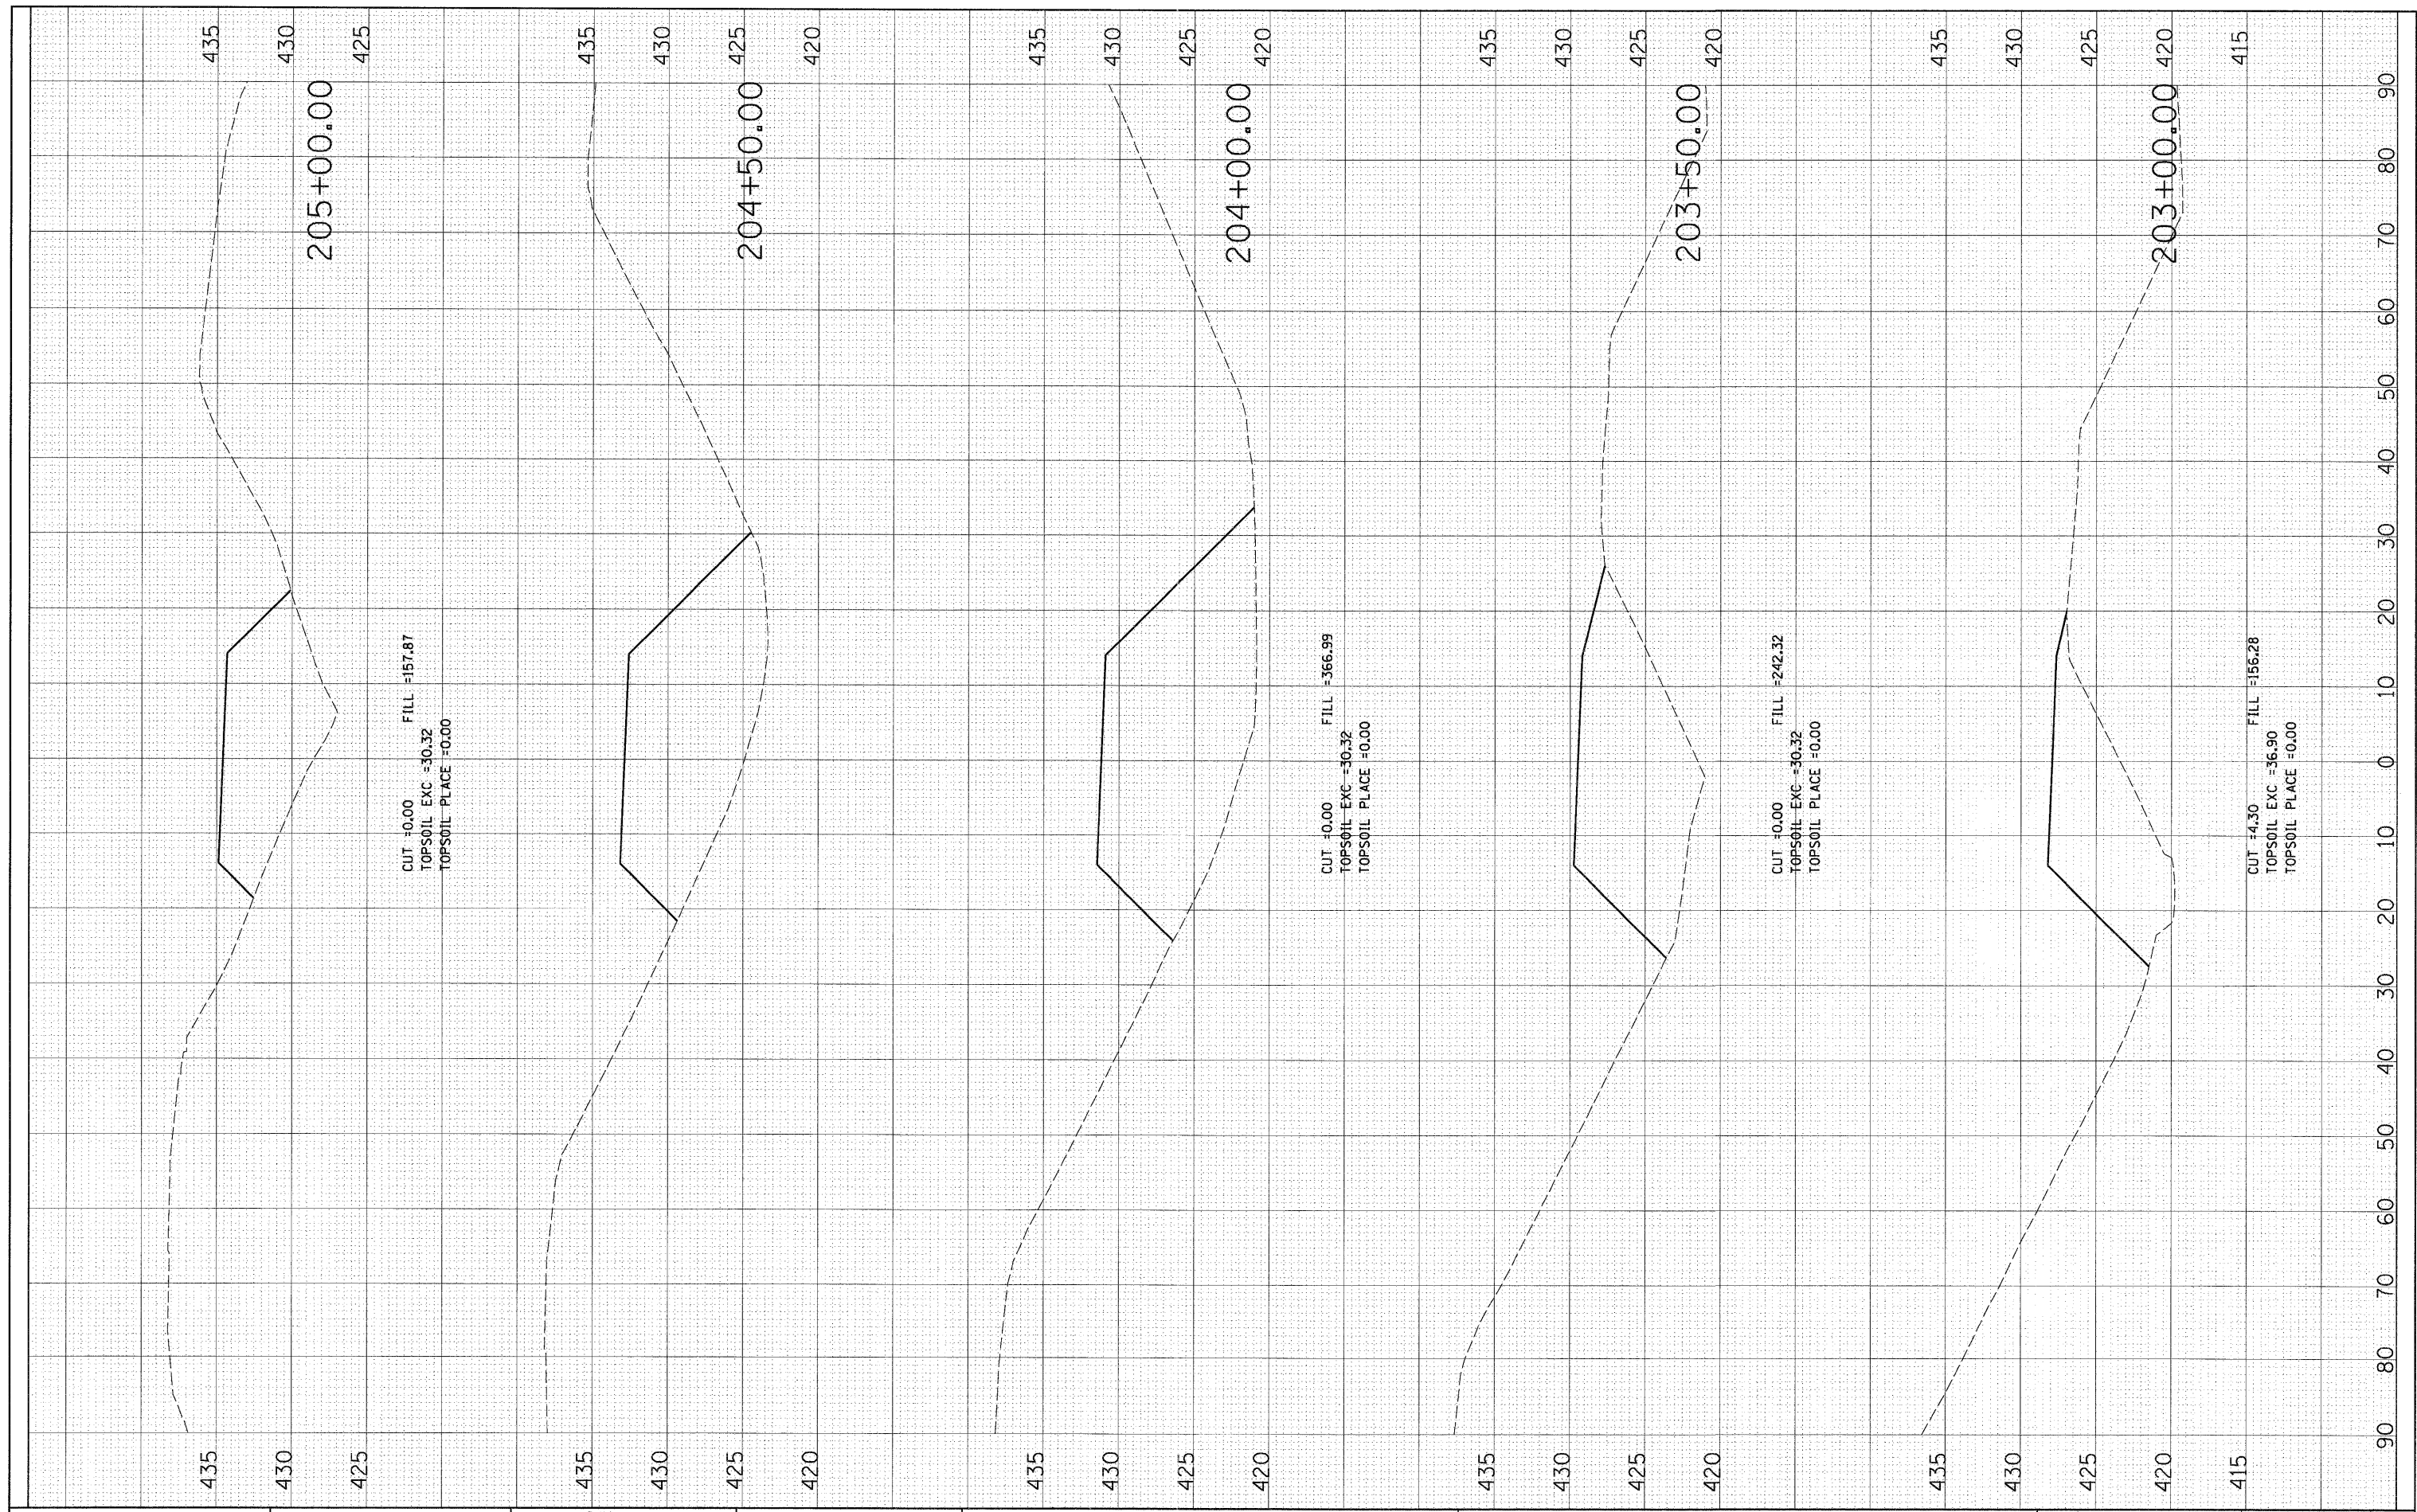

FILE NAME = 0876091-ah-t-x-s-tramppl.dgn

USER NAME = malopez

DESIGNED *SJM*  
 DRAWN *BAH*

CHECKED -  
 DATE -  
 REVISED -  
 REVISED -  
 REVISED -

**STATE OF ILLINOIS  
 DEPARTMENT OF TRANSPORTATION**

**CROSS SECTIONS  
 TEMPORARY RAMP P1**

SCALE: SHEET NO. OF SHEETS 203+00.00 205+00.00

F.A.I. RTE. 270	SECTION 60-1B-1	COUNTY MADISON	TOTAL SHEETS 712	SHEET NO. 712e
CONTRACT NO. 76A91				
ILLINOIS FED. AID PROJECT				