


FINAL SURVEY	SURVEYED	BY	DATE
NOTE BOOK NO.	PLOTTED		
	TEMPLATE		
	AREAS CHECKED		
	AREAS CHECKED		

ORIGINAL SURVEY	SURVEYED	BY	DATE
NOTE BOOK NO.	PLOTTED		
	TEMPLATE		
	AREAS CHECKED		
	AREAS CHECKED		

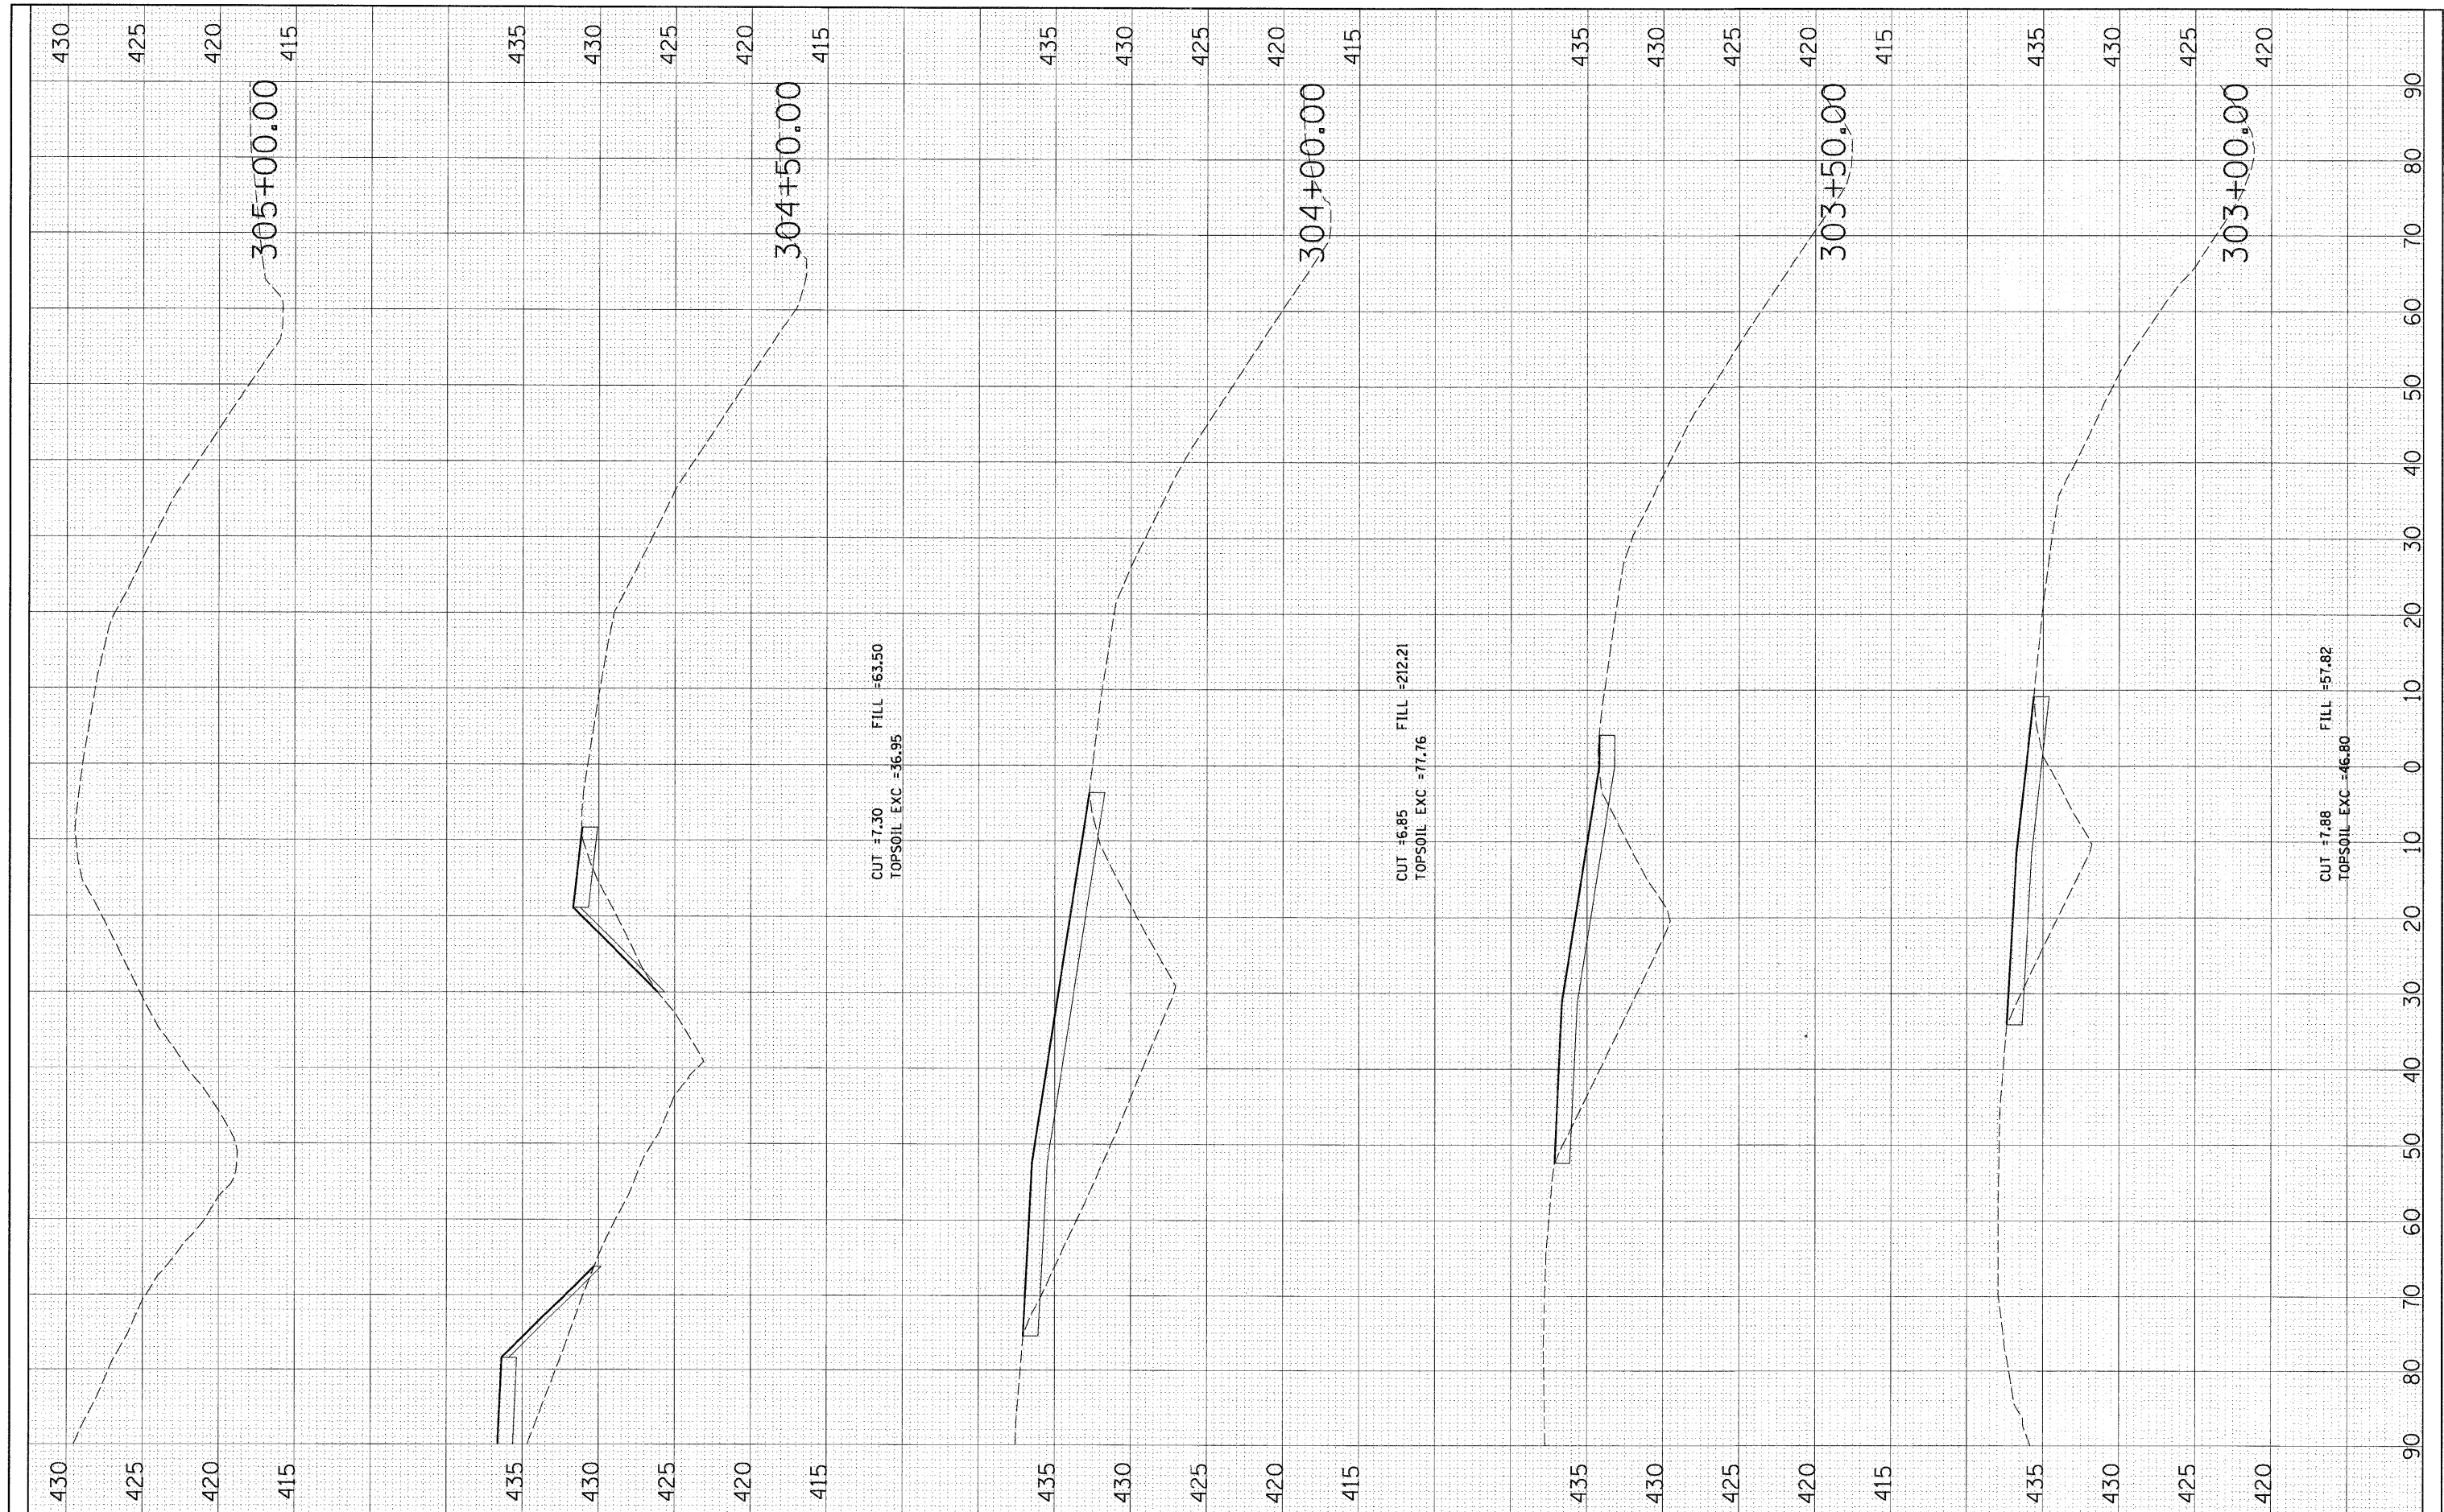

FILE NAME = 0876091-sht-xs-trampp4.dgn	USER NAME = melopez	DESIGNED <i>SJM</i>	REVISIONS	STATE OF ILLINOIS DEPARTMENT OF TRANSPORTATION	CROSS SECTIONS TEMPORARY RAMP P4		F.A.I. RTE. 270	SECTION 60-1B-1	COUNTY MADISON	TOTAL SHEETS 712	SHEET NO. 712h	
	PLOT SCALE = *SCALE*	DRAWN <i>BAH</i>	CHECKED -		SCALE:	SHEET NO. OF SHEETS	303+50.00	305+50.00	CONTRACT NO. 76A91			
	PLOT DATE = 3/17/2011	CHECKED -	REVISIONS		ILLINOIS FED. AID PROJECT							
		DATE -	REVISIONS									