


SURVEYED BY \_\_\_\_\_ DATE \_\_\_\_\_  
 PLOTTED BY \_\_\_\_\_  
 NOTE BOOK NO. \_\_\_\_\_  
 AREAS CHECKED \_\_\_\_\_

ORIGINAL SURVEY BY \_\_\_\_\_ DATE \_\_\_\_\_  
 PLOTTED BY \_\_\_\_\_  
 NOTE BOOK NO. \_\_\_\_\_  
 AREAS CHECKED \_\_\_\_\_

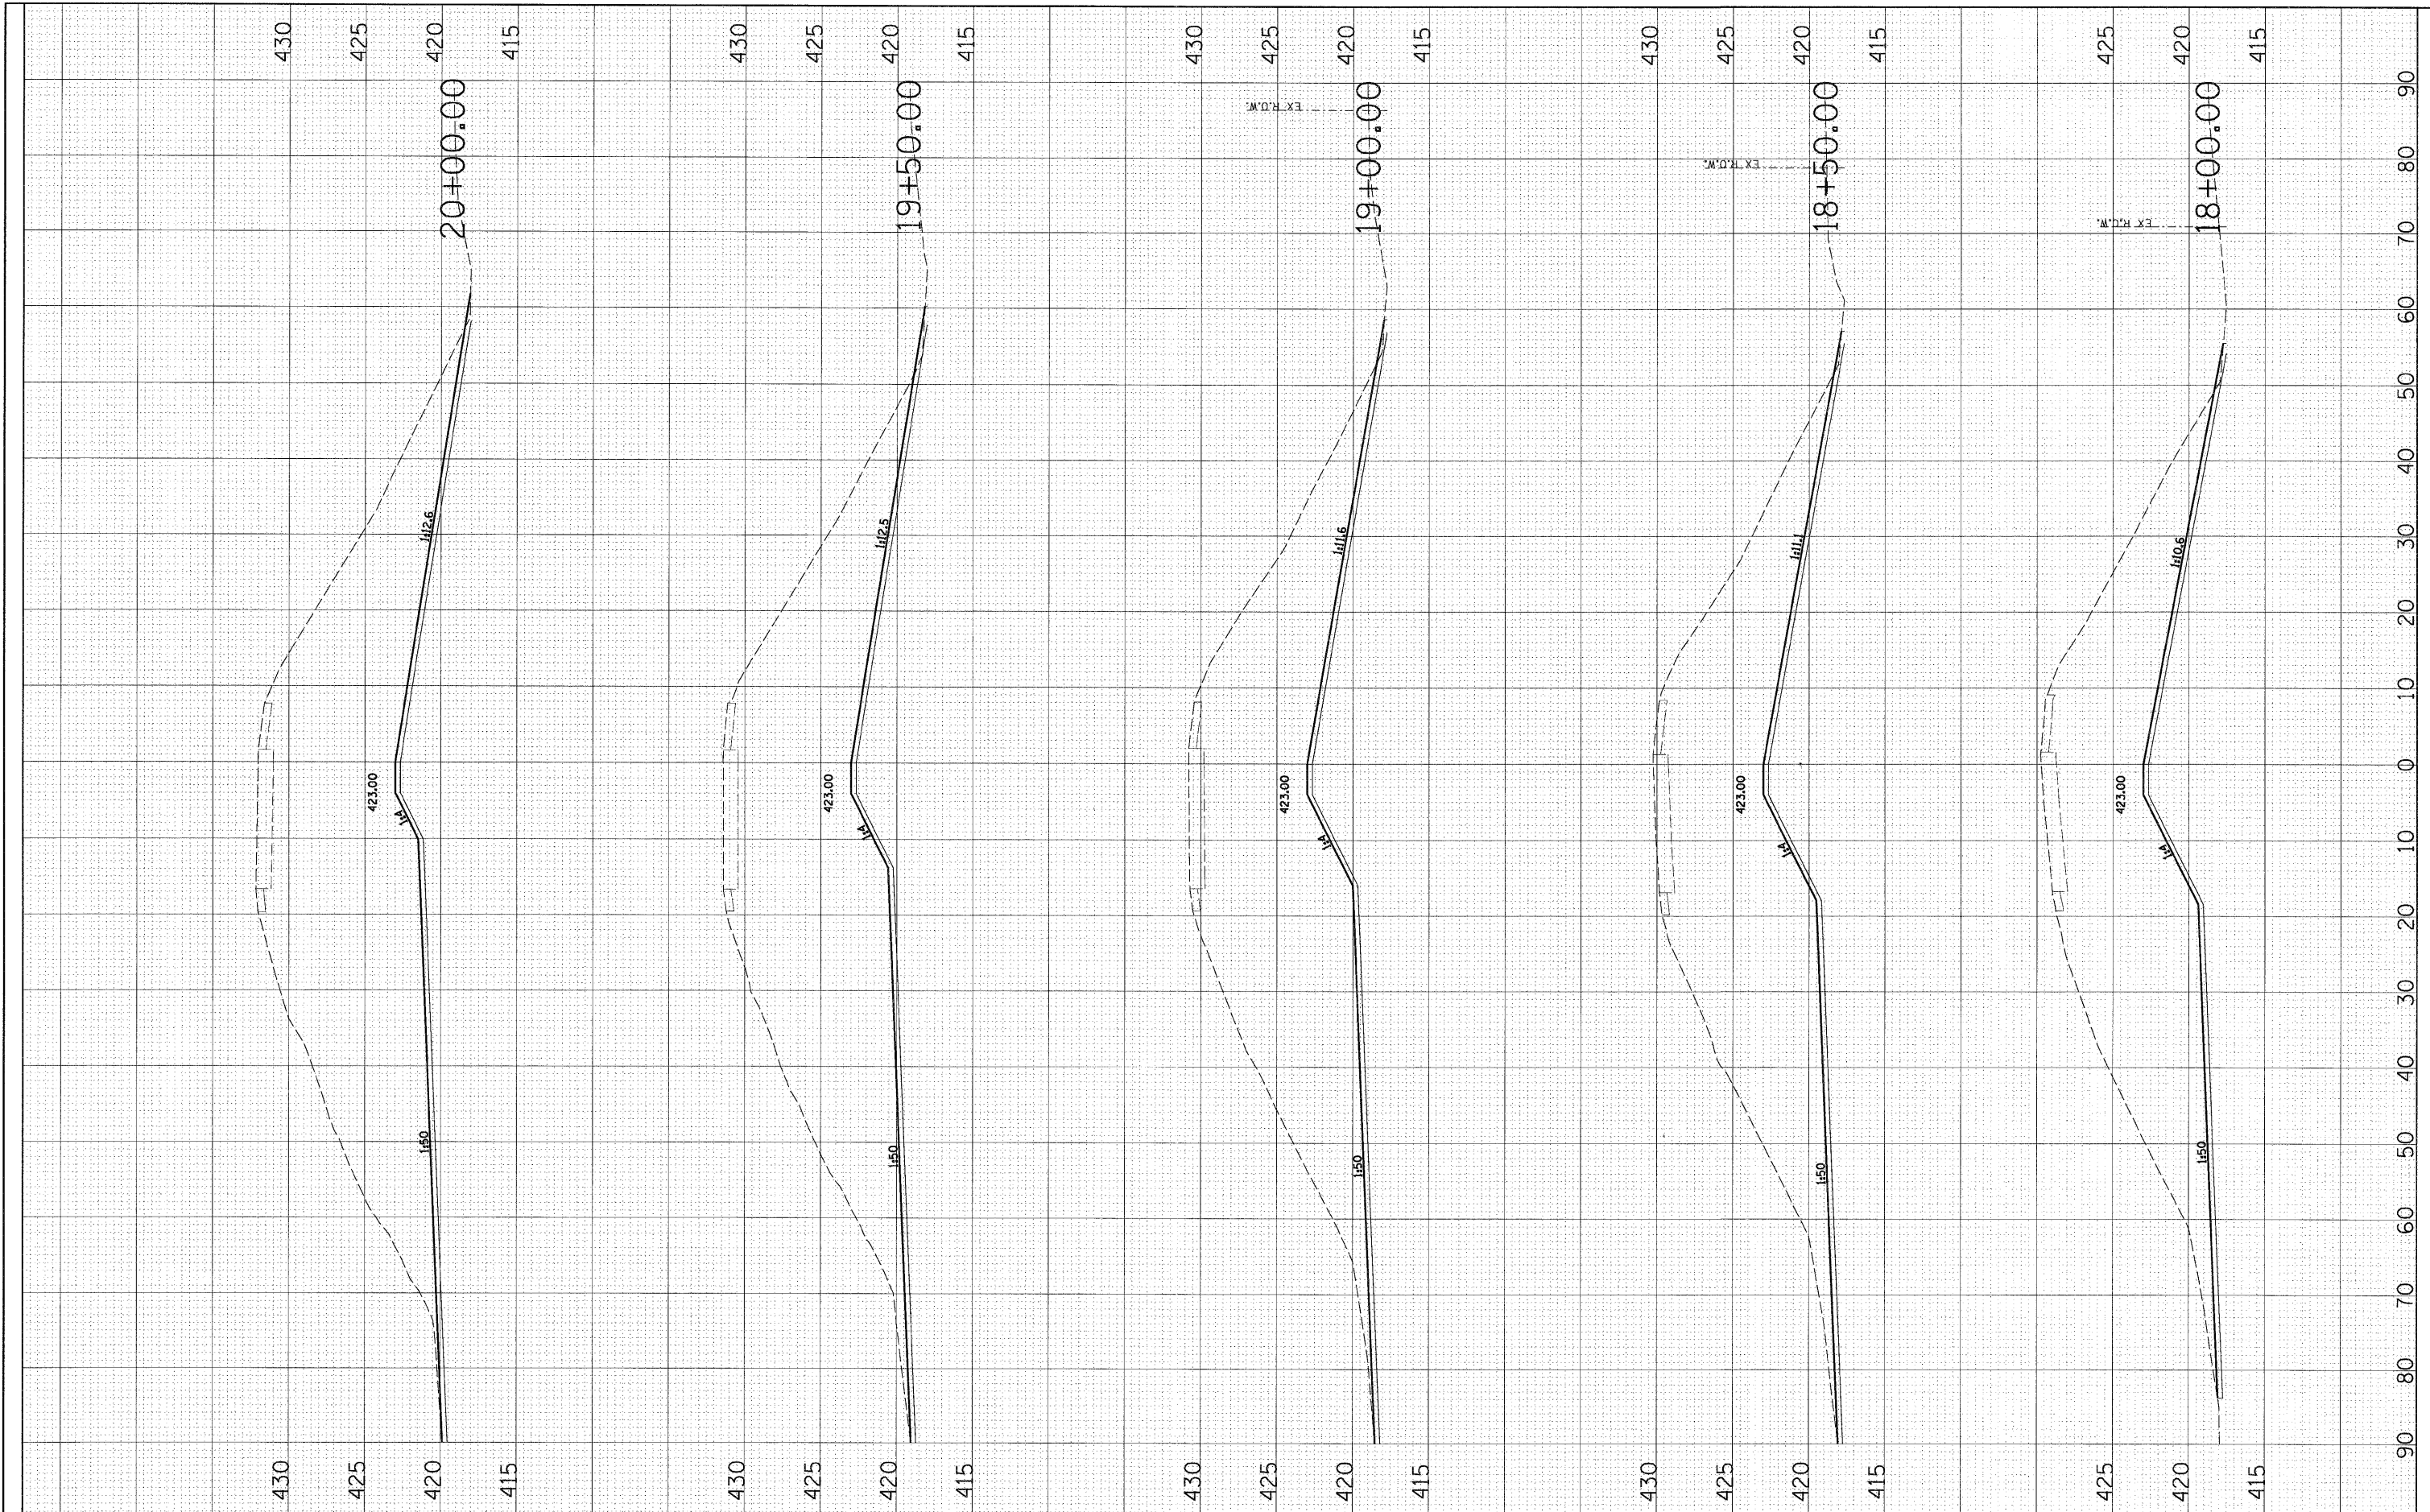

FILE NAME = D876091-sht-xs-trampel.dgn  
 USER NAME = molopez  
 PLOT SCALE = #SCALE#  
 PLOT DATE = 3/17/2011

DESIGNED	SJM	REVISED	-
DRAWN	BAH	REVISED	-
CHECKED	-	REVISED	-
DATE	-	REVISED	-

**STATE OF ILLINOIS  
 DEPARTMENT OF TRANSPORTATION**

**CROSS SECTIONS  
 RAMP E1 BERM**

SCALE: SHEET NO. OF SHEETS 18+00.00 20+00.00

F.A.I. RTE.	SECTION	COUNTY	TOTAL SHEETS	SHEET NO.
270	60-1B-1	MADISON	712	7121
CONTRACT NO. 76A91				
ILLINOIS FED. AID PROJECT				