


BY	DATE
FINAL SURVEY	SURVEYED
NOTE BOOK	PLOTTED
NO.	TEMPLATE
	AREAS
	CHECKED

BY	DATE
ORIGINAL SURVEY	SURVEYED
NOTE BOOK	PLOTTED
NO.	TEMPLATE
	AREAS
	CHECKED

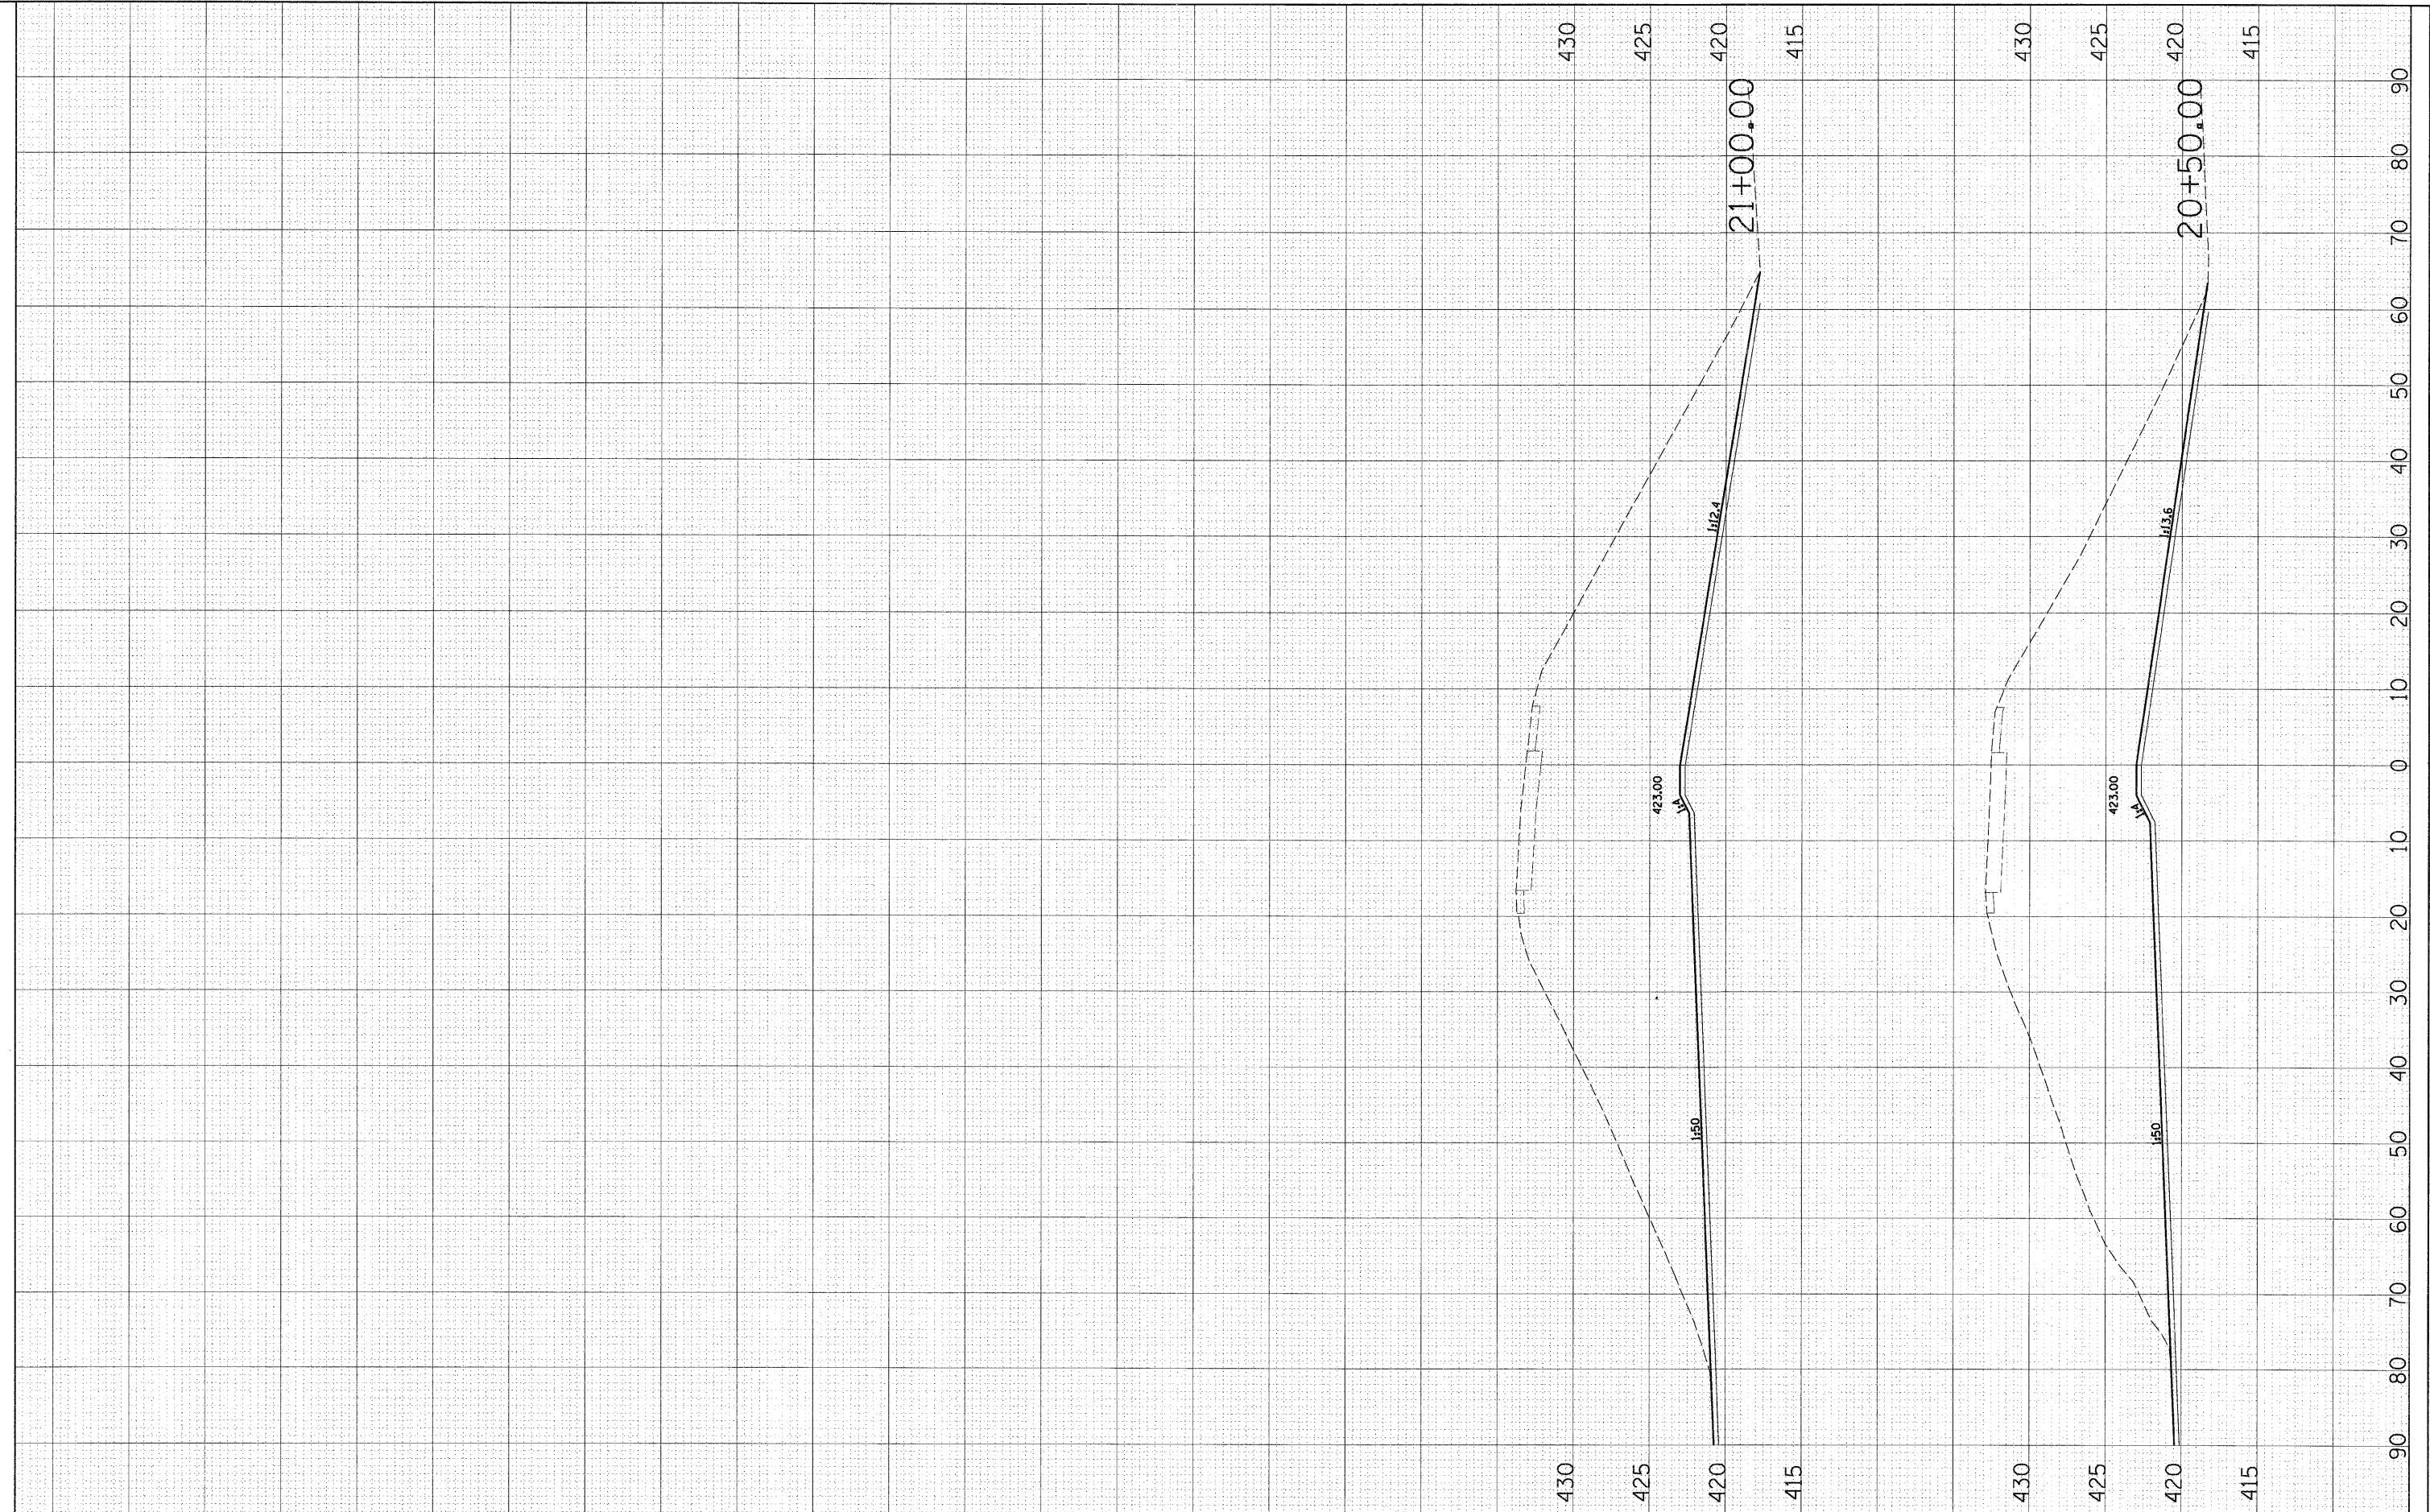

FILE NAME =	USER NAME = malopez	DESIGNED <i>SJM</i>	REVISED -	STATE OF ILLINOIS DEPARTMENT OF TRANSPORTATION	CROSS SECTIONS RAMP E1 BERM		F.A.I. RTE.	SECTION	COUNTY	TOTAL SHEETS	SHEET NO.
D876D91-shl-ks-tr-amp.e1.dgn		DRAWN <i>BAH</i>	REVISED -				270	60-1B-1	MADISON	712	712m
		CHECKED -	REVISED -				CONTRACT NO. 76A91				
		DATE -	REVISED -				[ILLINOIS] FED. AID PROJECT				
PLOT SCALE = #SCALE#				SCALE:	SHEET NO.	OF SHEETS	20+50.00	21+00.00			