
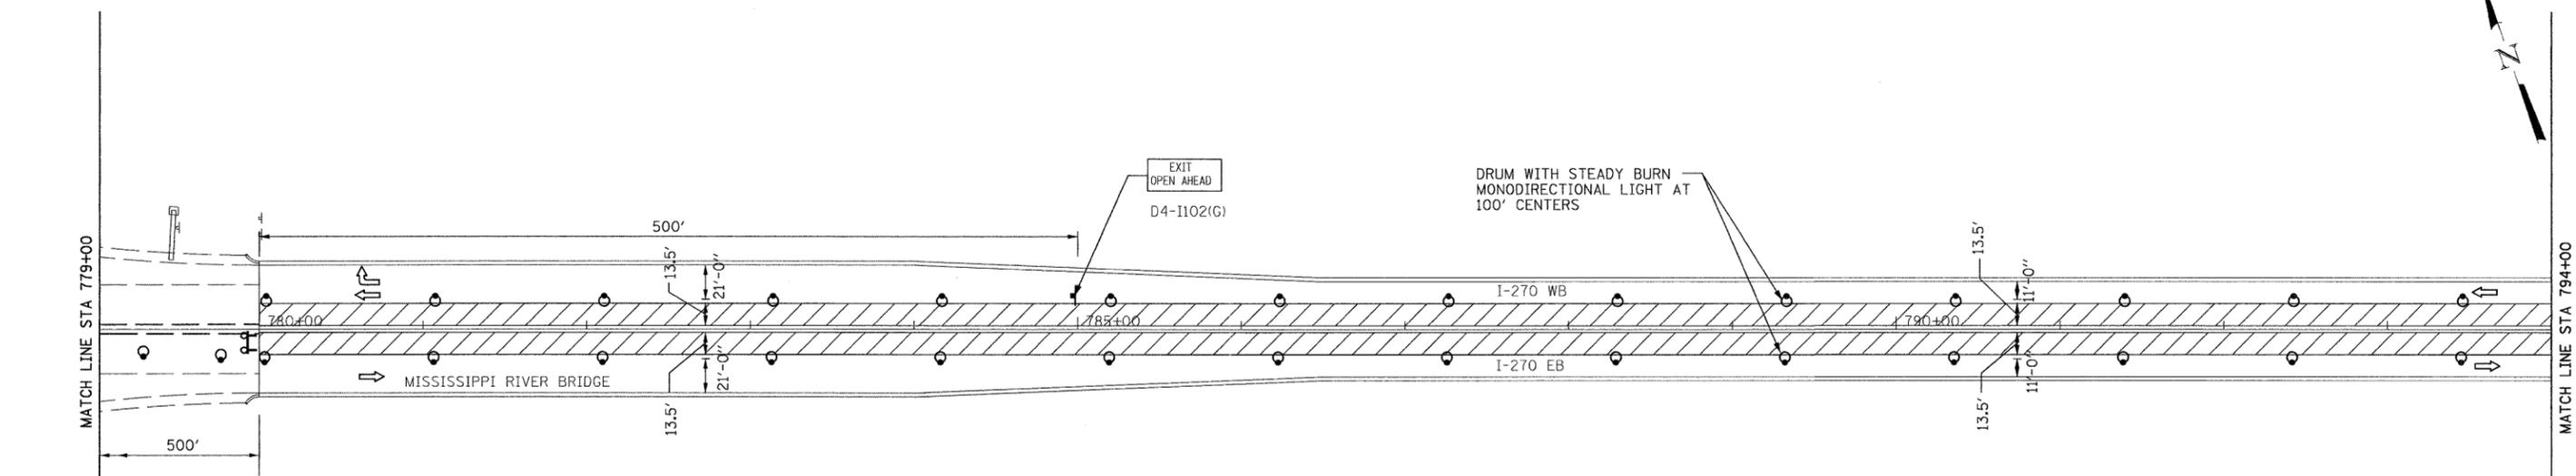


JRVE MOCL-B-1
 = 763+75.93
 07' 04" (RT)
 00' 00"
 .864.93'
 334.03'
 1,055.94'
 49.35'

R. =
 E. RUN = 758+41.90
 P.C. STA. = 768+97.84
 P.L. STA. =

WORK ZONE	W2-1115(0)-3618
SPEED LIMIT	R2-1-3648
BEGINS	W2-1113(0)-3612
MINIMUM	R2-1106-3618

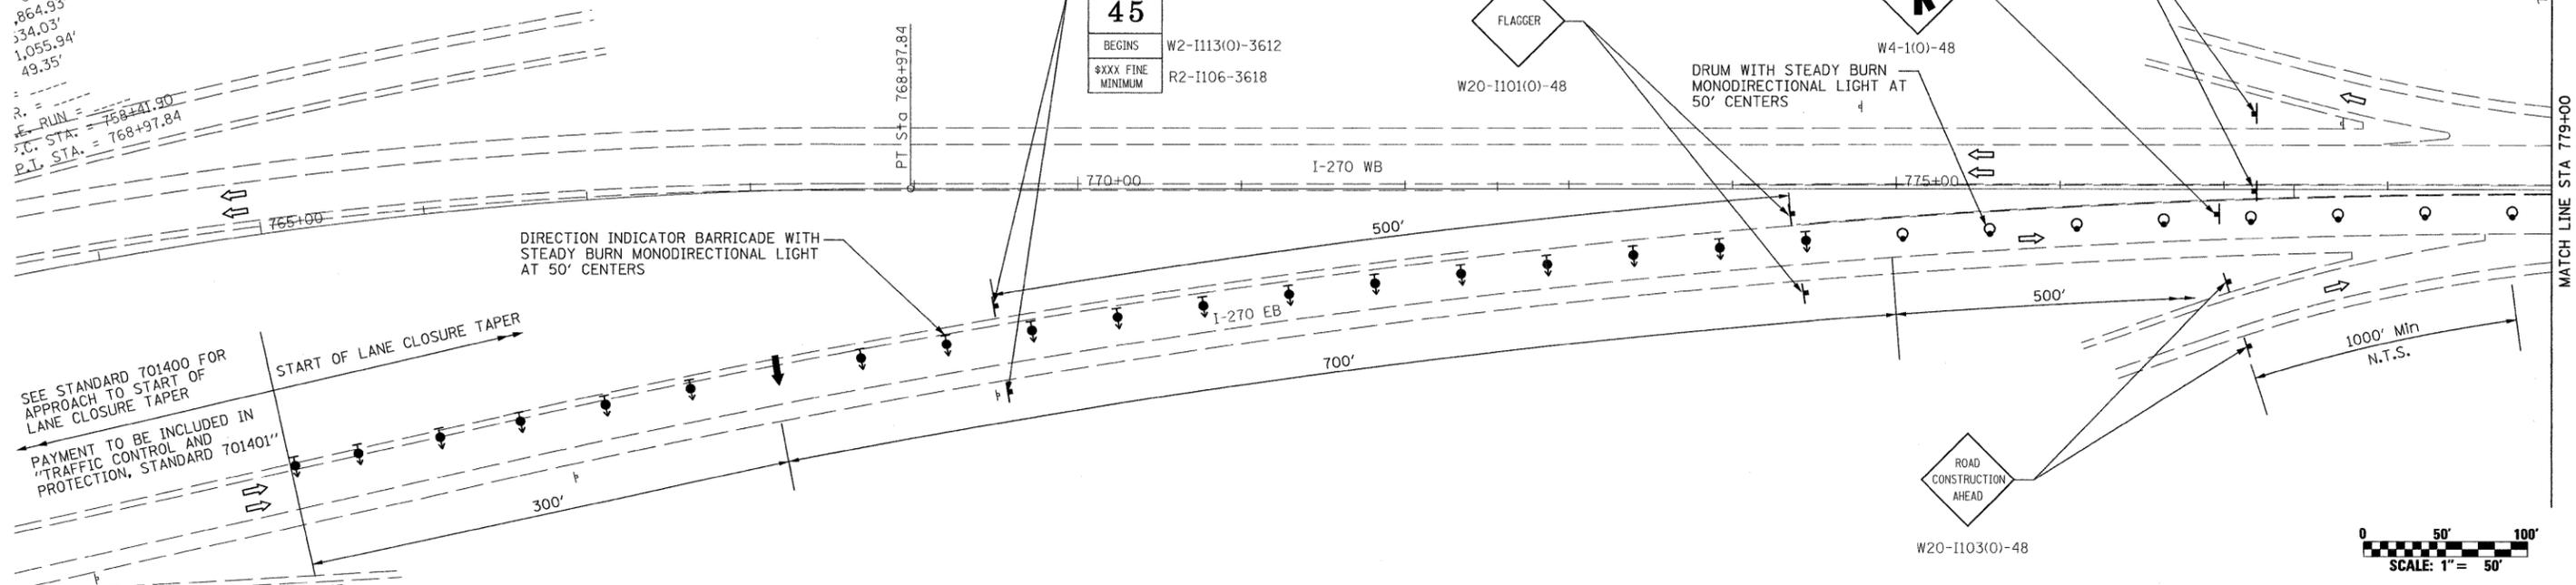

LEGEND:

- DIRECTION OF TRAFFIC FLOW
- DIRECTION INDICATOR BARRICADE WITH STEADY BURN MONODIRECTIONAL LIGHT
- DRUM WITH STEADY BURN MONODIRECTIONAL LIGHT
- TYPE III BARRICADE WITH FLASHING LIGHTS
- ARROW BOARD
- SIGN
- EXIST. STEEL PLATE BEAM GUARDRAIL
- PROPOSED STEEL PLATE BEAM GUARDRAIL, TYPE A
- CONSTRUCTION IN THIS STAGE

NOTES:

1. REFER TO STANDARD 701400, 701401 AND 701411 FOR ADDITIONAL SIGNING REQUIREMENTS.
2. REFER TO SHEET 6 OF 49 FOR LANE CLOSURE SCHEDULE.
3. CHANGEABLE MESSAGE SIGNS IN THE VICINITY OF THE PROJECT SHALL BE INSTALLED BY THE CONTRACTOR A MINIMUM OF 2 WEEKS PRIOR TO BEGINNING CONSTRUCTION. FOR NUMBER AND LOCATION OF MESSAGE SIGNS SEE SHEET 13 OF 49.

FILE NAME =	USER NAME = #USER#	DESIGNED - EVI	REVISED -	STATE OF ILLINOIS DEPARTMENT OF TRANSPORTATION	TRAFFIC CONTROL PLAN STAGE 2-1			F.A.I. RTE. 270	SECTION 60B-I-8	COUNTY MADISON	TOTAL SHEETS 49	SHEET NO. 10
#FILE#		CHECKED - WCO	REVISED -		SCALE: 1" = 50'	SHEET NO.	OF SHEETS	STA.	TO STA.	CONTRACT NO. 76A92		
		DRAWN - EVI	REVISED -							ILLINOIS FED. AID PROJECT		
		CHECKED - WCO	REVISED -									