




STATE OF ILLINOIS
DEPARTMENT OF TRANSPORTATION

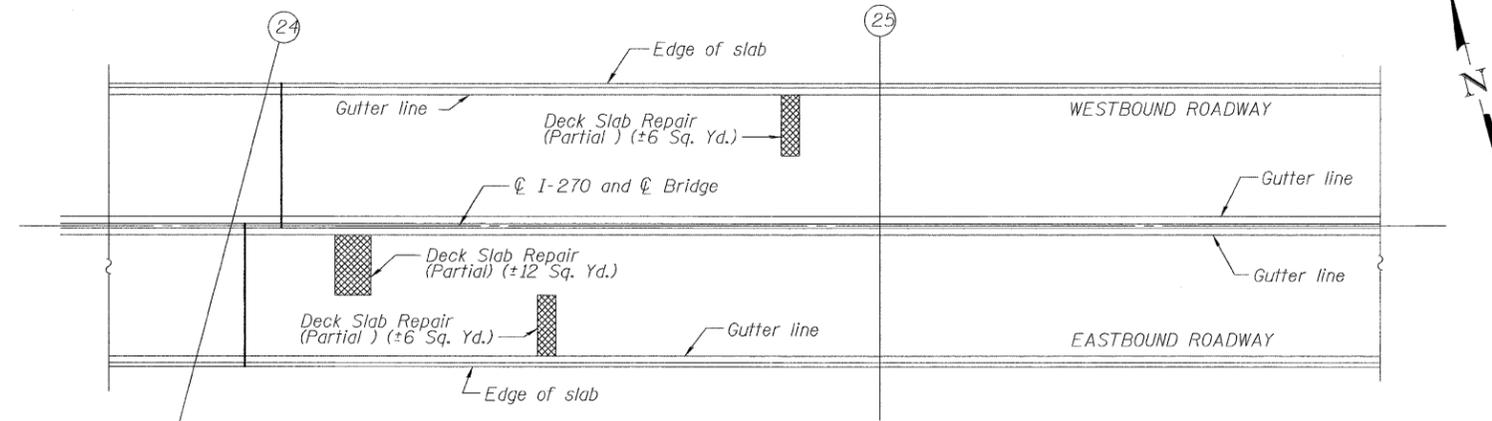

PLAN SPAN 24

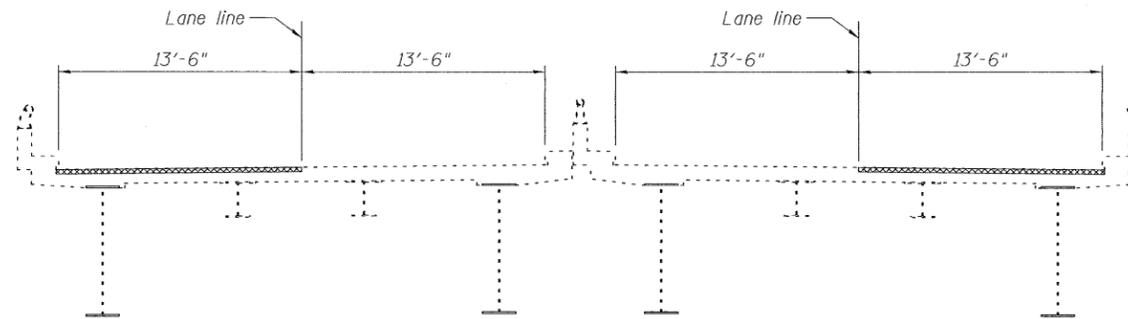

STAGE I REPAIR - SPAN 24

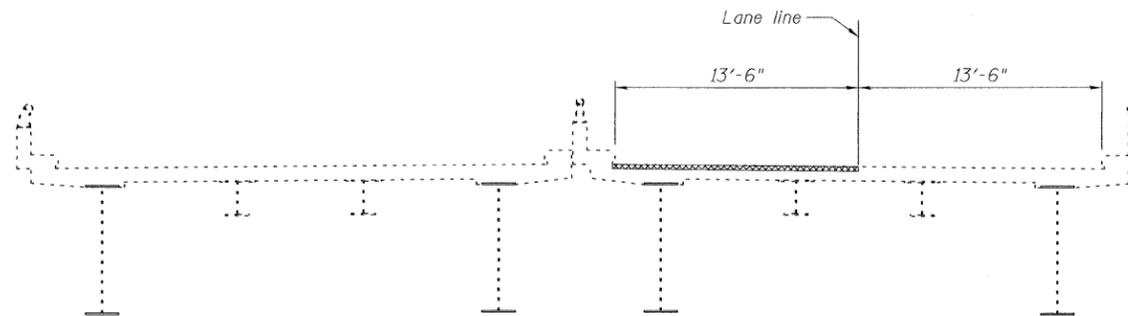

STAGE II REPAIR - SPAN 24

Notes:

The limits of the partial deck slab repair are shown for information only.

An estimated quantity is given for DECK SLAB REPAIR (PARTIAL), the exact quantity will be measured in the field as directed by the Engineer.

BILL OF MATERIAL

Item	Unit	Total
Deck Slab Repair (Partial)	Sq. Yd.	24

**CONCRETE DECK SLAB REPAIR-2
STRUCTURE NO. 060-0035**

DESIGNED	TMB
CHECKED	TSB
DRAWN	JGC / TMB
CHECKED	TSB



PARSONS
400 WOODS MILL RD. SOUTH, SUITE 330
CHESTERFIELD, MO. 63017
PHONE: 314.434.2900

SHEET NO. 5 36 SHEETS	F.A.I. RTE.	SECTION	COUNTY	TOTAL SHEETS	SHEET NO.
	270	60B-I-8	MADISON	49	18
			CONTRACT NO. 76A92		
FED. ROAD DIST. NO. 8 ILLINOIS FED. AID PROJECT					