

STATE OF ILLINOIS  
DEPARTMENT OF TRANSPORTATION  
DIVISION OF HIGHWAYS

**PROPOSED  
HIGHWAY PLANS**

FAP ROUTE 998 (RELOCATED I-70)  
SECTION 82-1A

ST. CLAIR COUNTY  
C-98-027-10

**PROPOSED I-70 GRADING, DRAINAGE  
& UTILITY REMOVAL FROM 1ST STREET  
TO CAHOKIA CANAL CULVERT**

FOR INDEX OF SHEETS, SEE SHEET NO. 2

INDUSTRIAL DRIVE  
ADT = 25 (2008)  
DESIGN SPEED = 25 MPH  
POSTED SPEED = 20 MPH

EXCHANGE AVENUE  
ADT = 16,940 (2030)  
DESIGN SPEED = 30 MPH  
POSTED SPEED = 25 MPH


INTERSTATE 70  
DESIGN DESIGNATION - 6,594(30) INTERSTATE FREEWAY 48.96 (PCC-20)  
ADT = 59,940 (2030)  
DESIGN SPEED = 60 MPH  
POSTED SPEED = 55 MPH

IL ROUTE 3 (ST. CLAIR AVE.)  
ADT = 6,400 (2008), 7,900 (2030)  
DESIGN SPEED = 40 MPH (S. OF PACKERS AVE.)  
DESIGN SPEED = 45 MPH (N. OF PACKERS AVE.)  
POSTED SPEED = 35 MPH (S. OF PACKERS AVE.)  
POSTED SPEED = 45 MPH (N. OF PACKERS AVE.)

1ST STREET  
ADT = 1,350 (2008), 1,700 (2030)  
DESIGN SPEED = 35 MPH  
POSTED SPEED = 30 MPH

PROJECT LOCATED IN: FAIRMONT CITY, ILLINOIS  
EAST ST. LOUIS, ILLINOIS

PLANS 1" = 50'  
PROFILES 1" = 5'  
X-SECTIONS 1" = 10' H  
1" = 5' V


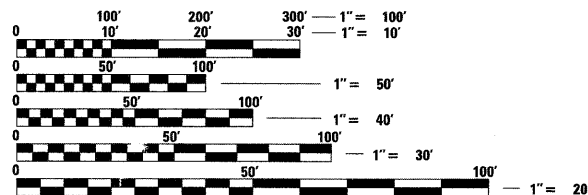


FULL SIZE PLANS HAVE BEEN PREPARED USING STANDARD ENGINEERING SCALES. REDUCED SIZED PLANS WILL NOT CONFORM TO STANDARD SCALES. IN MAKING MEASUREMENTS ON REDUCED PLANS, THE ABOVE SCALES MAY BE USED.

J.U.L.I.E.  
JOINT UTILITY LOCATION INFORMATION FOR EXCAVATION  
1-800-892-0123  
OR 811

PROJECT ENGINEER : MICHAEL D. PRITCHETT (618) 346-3180  
PROJECT MANAGER : JANE CHASTAIN MERCER (618) 346-3206


CONTRACT NO. 76C41

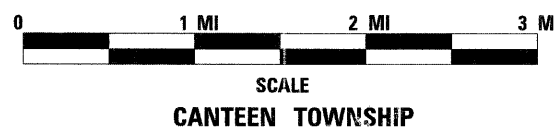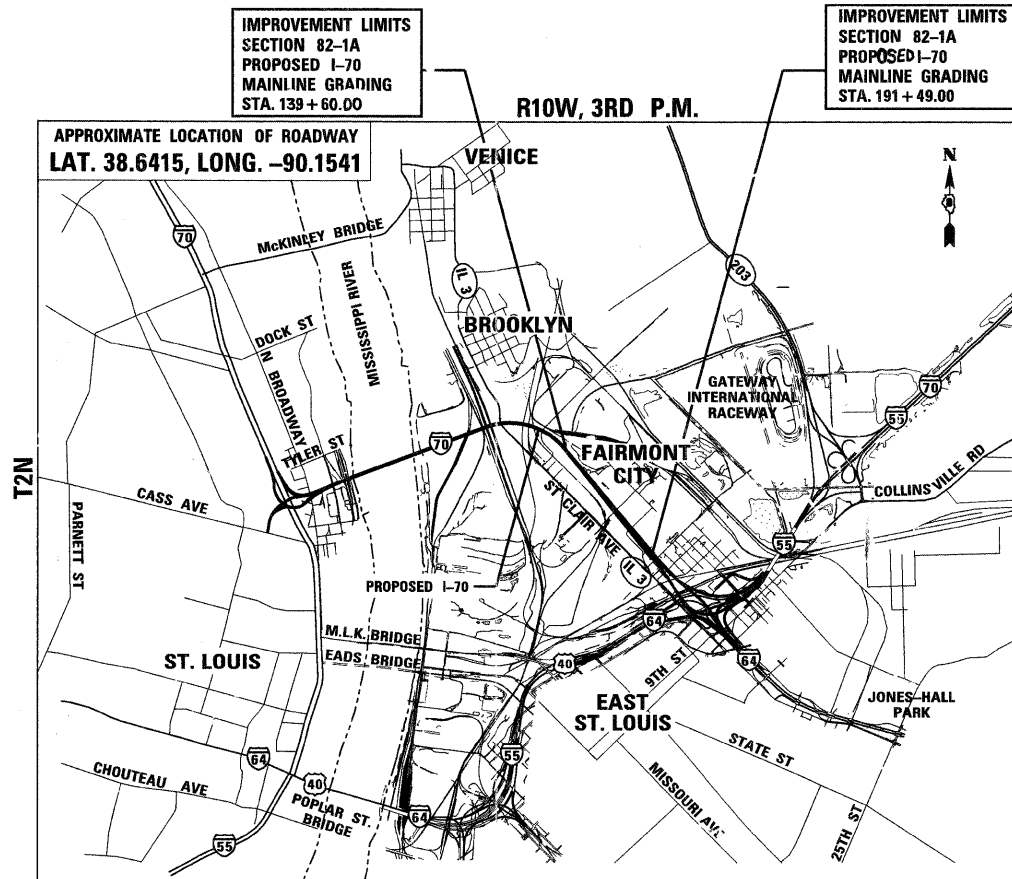


GROSS LENGTH OF PROJECT:  
0.983 MI (5,189.00')  
NET LENGTH OF PROJECT:  
0.983 MI (5,189.00')

F.A.P. RTE.	SECTION	COUNTY	TOTAL SHEETS	SHEET NO.
998	82-1A	ST. CLAIR	190	1
FED. ROAD DIST. NO.		ILLINOIS	CONTRACT NO. 76C41	

D-98-059-08

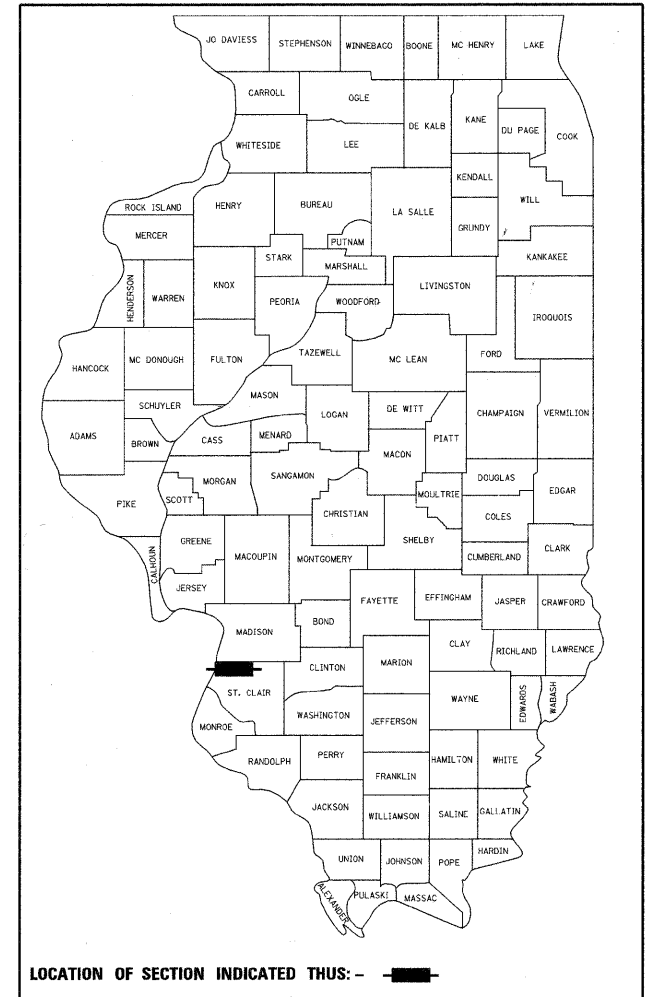

LOCATION OF SECTION INDICATED THUS: - [black rectangle] -

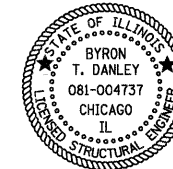

BYRON T. DANLEY  
CHICAGO, ILL.

EXPIRES: 11/30/12

DATE: 2/1/11

FOR SHEETS: 144-161



ROBERT J. STARN

EXPIRES: 11/30/2011

DATE: 1/31/2011

FOR SHEETS: 1-107,140-143,162-190

STATE OF ILLINOIS  
DEPARTMENT OF TRANSPORTATION  
DIVISION OF HIGHWAYS

SUBMITTED: Feb 7 20 11  
DEPUTY DIRECTOR OF HIGHWAYS, REGION ENGINEER  
March 25 20 11  
acting ENGINEER OF DESIGN AND ENVIRONMENT  
March 25 20 11  
DIRECTOR OF HIGHWAYS, CHIEF ENGINEER

**TENG**

TENG & ASSOCIATES, INC.  
ENGINEERS/ARCHITECTS/PLANNERS  
206 N. MICHIGAN AVE. CHICAGO, IL 60601  
TELEPHONE: 312-616-0000

PRINTED BY THE AUTHORITY  
OF THE STATE OF ILLINOIS