


MATCH LINE STA. 15+50
SEE SHEET 33

MATCH LINE STA. 162+00
SEE SHEET 28

MATCH LINE STA. 176+00
SEE SHEET 30

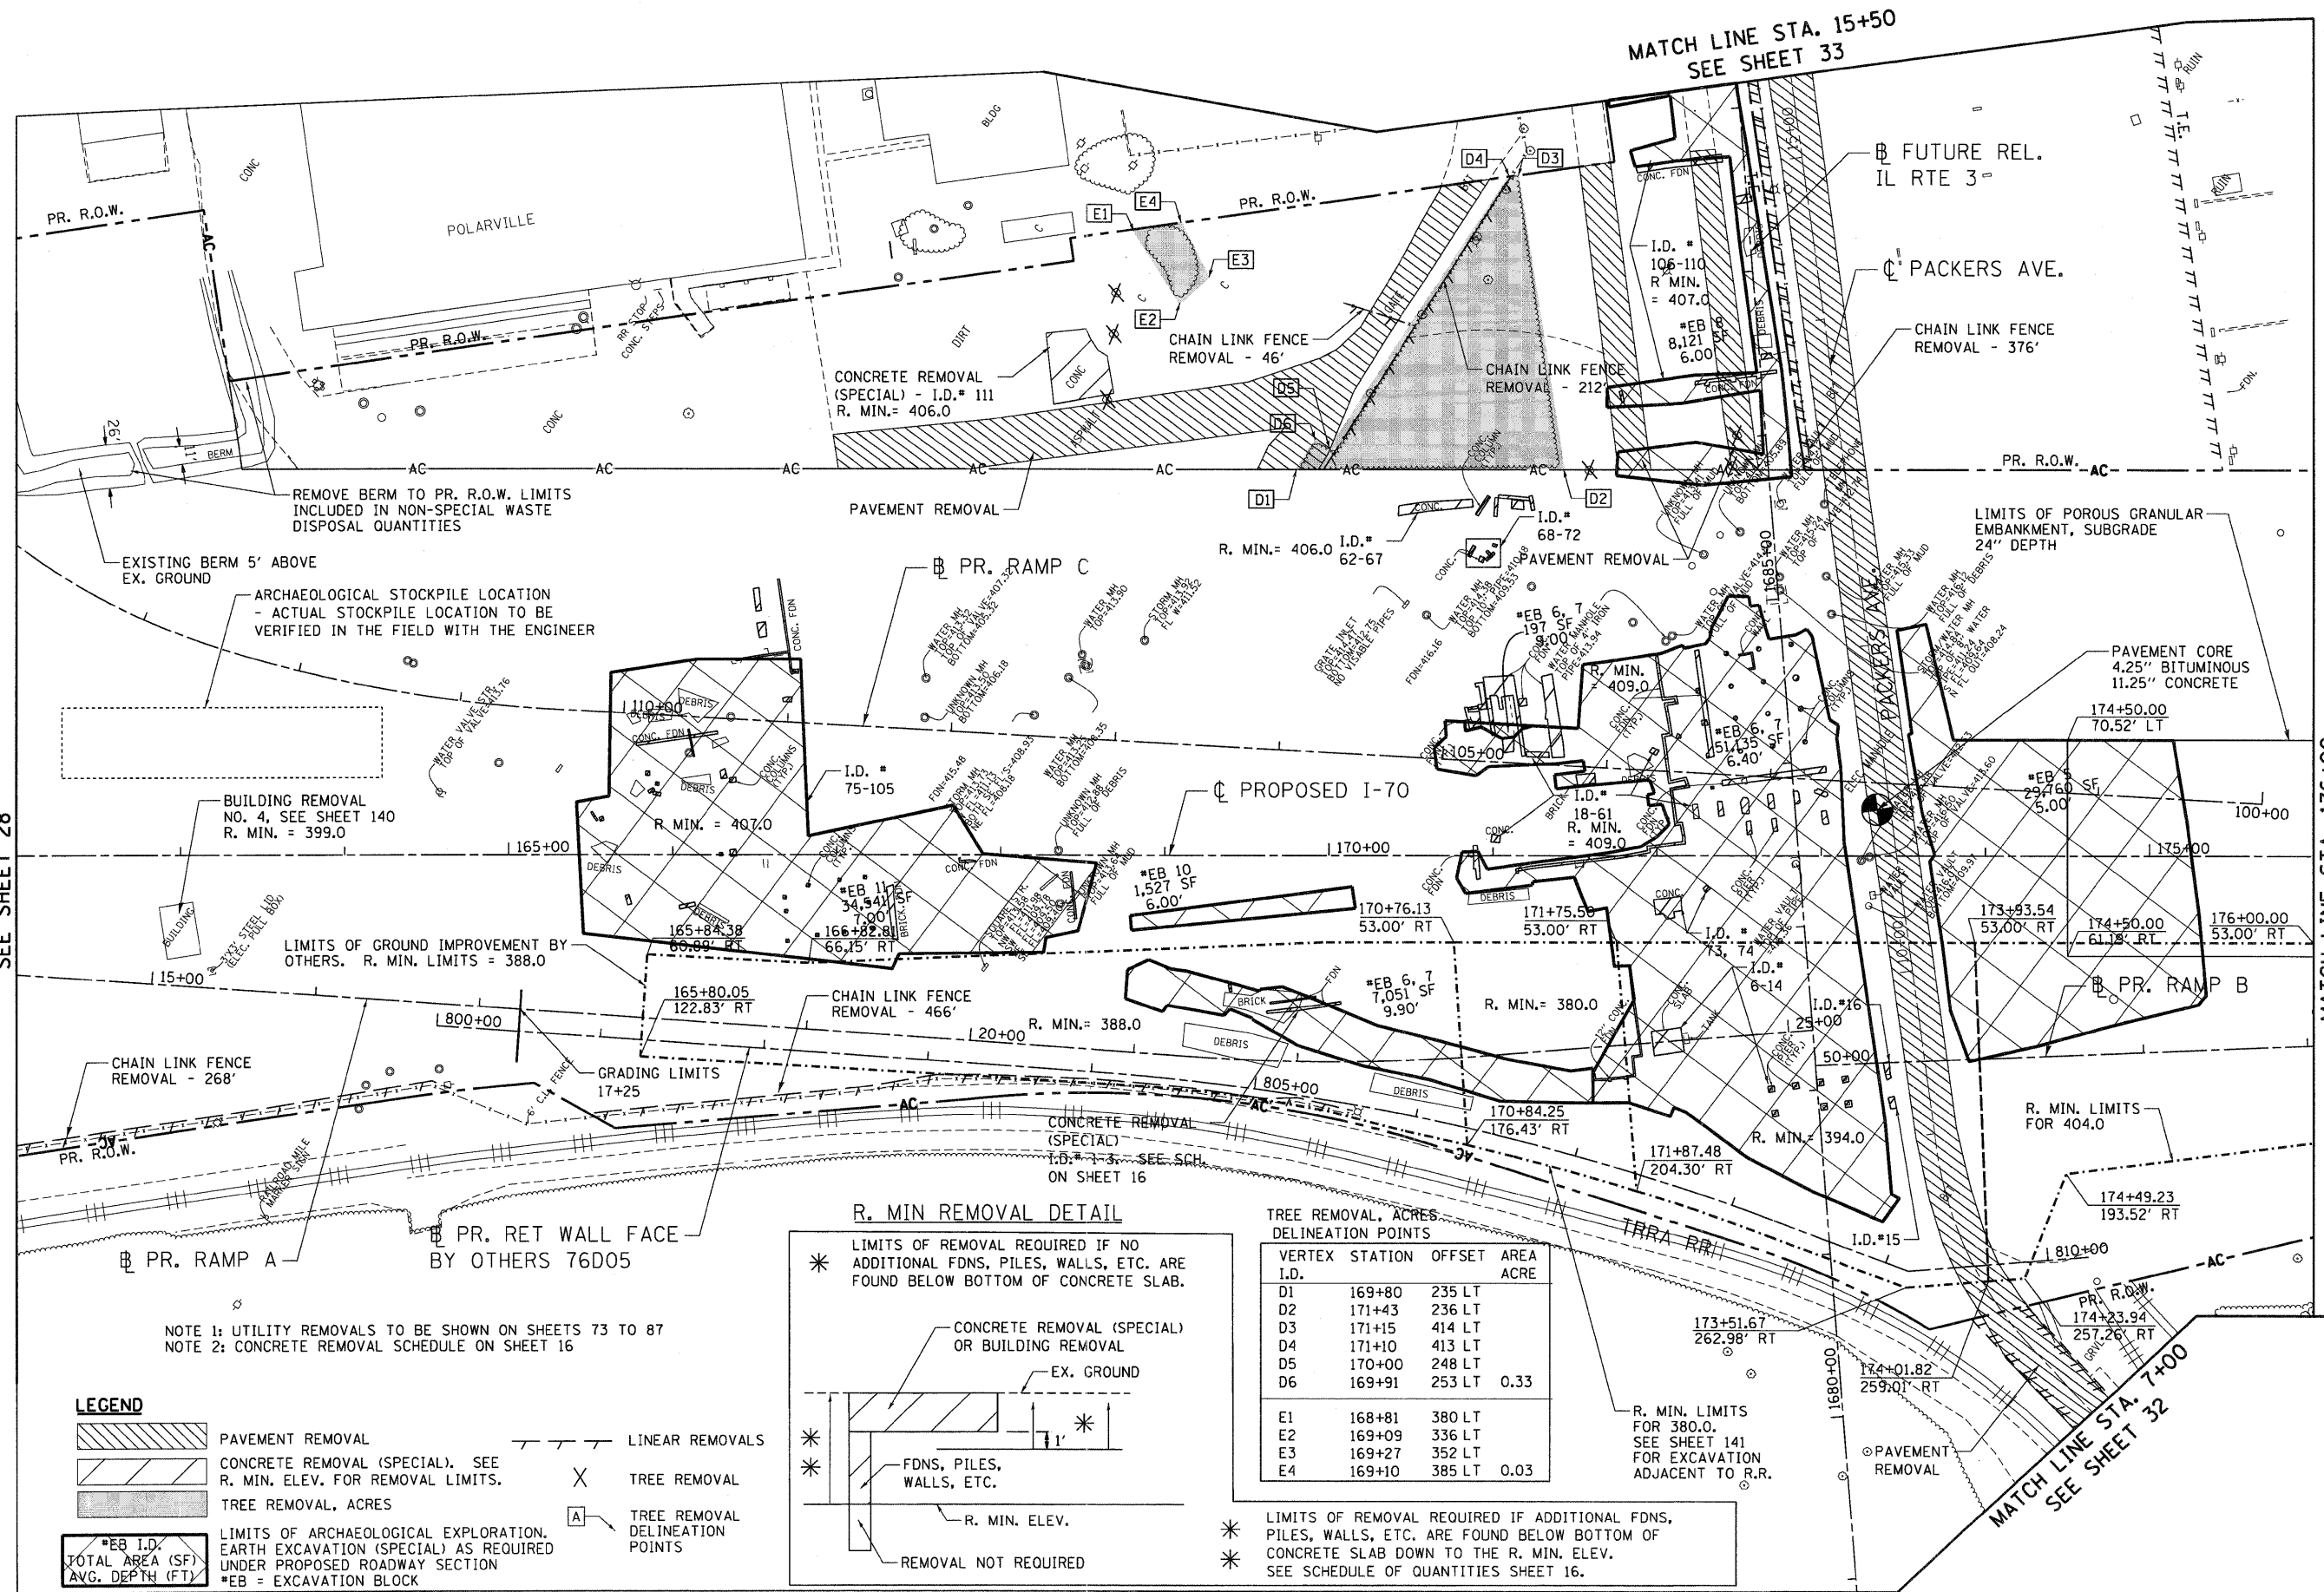

REMOVE BERM TO PR. R.O.W. LIMITS INCLUDED IN NON-SPECIAL WASTE DISPOSAL QUANTITIES

EXISTING BERM 5' ABOVE EX. GROUND

ARCHAEOLOGICAL STOCKPILE LOCATION - ACTUAL STOCKPILE LOCATION TO BE VERIFIED IN THE FIELD WITH THE ENGINEER

BUILDING REMOVAL NO. 4, SEE SHEET 140 R. MIN. = 399.0

LIMITS OF GROUND IMPROVEMENT BY OTHERS. R. MIN. LIMITS = 388.0

CHAIN LINK FENCE REMOVAL - 268'


CHAIN LINK FENCE REMOVAL - 466'

CONCRETE REMOVAL (SPECIAL) I.D.# 1-3 - SEE SCH. ON SHEET 16

PR. RAMP A
PR. RET WALL FACE BY OTHERS 76D05

R. MIN REMOVAL DETAIL

LIMITS OF REMOVAL REQUIRED IF NO ADDITIONAL FDNS, PILES, WALLS, ETC. ARE FOUND BELOW BOTTOM OF CONCRETE SLAB.

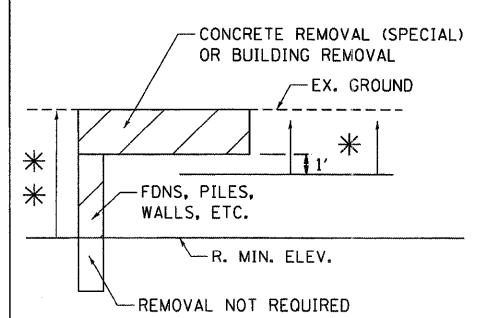

TREE REMOVAL, ACRES. DELINEATION POINTS

VERTEX I.D.	STATION	OFFSET	AREA
			ACRE
D1	169+80	235 LT	
D2	171+43	236 LT	
D3	171+15	414 LT	
D4	171+10	413 LT	
D5	170+00	248 LT	
D6	169+91	253 LT	0.33
E1	168+81	380 LT	
E2	169+09	336 LT	
E3	169+27	352 LT	
E4	169+10	385 LT	0.03

LIMITS OF REMOVAL REQUIRED IF ADDITIONAL FDNS, PILES, WALLS, ETC. ARE FOUND BELOW BOTTOM OF CONCRETE SLAB DOWN TO THE R. MIN. ELEV. SEE SCHEDULE OF QUANTITIES SHEET 16.

LEGEND

- PAVEMENT REMOVAL
- CONCRETE REMOVAL (SPECIAL). SEE R. MIN. ELEV. FOR REMOVAL LIMITS.
- TREE REMOVAL, ACRES
- LINEAR REMOVALS
- TREE REMOVAL
- TREE REMOVAL DELINEATION POINTS
- LIMITS OF ARCHAEOLOGICAL EXPLORATION. EARTH EXCAVATION (SPECIAL) AS REQUIRED UNDER PROPOSED ROADWAY SECTION *EB = EXCAVATION BLOCK

NOTE 1: UTILITY REMOVALS TO BE SHOWN ON SHEETS 73 TO 87
NOTE 2: CONCRETE REMOVAL SCHEDULE ON SHEET 16

STATE OF ILLINOIS
DEPARTMENT OF TRANSPORTATION
I-70 CONNECTION

PROPOSED I-70
EXISTING PLAN & REMOVALS
STA. 162+00 TO STA. 176+00

FILE NAME =
%FILEL%
TENG & ASSOCIATES, INC.
ENGINEERS/ARCHITECTS/PLANNERS
CHICAGO, ILLINOIS

USER NAME = #USER#	DESIGNED - JB	REVISED -
PLOT SCALE = #SCALE#	DRAWN - JB	REVISED -
PLOT DATE = #DATE#	CHECKED - ACL	REVISED -
	DATE - 02/04/11	REVISED -

SCALE: 1"=50'
SHEET NO. OF SHEETS STA. TO STA.

F.A.P. RTE.	SECTION	COUNTY	TOTAL SHEETS	SHEET NO.
998	82-1A	ST. CLAIR	190	29

CONTRACT NO. 76C41
FED. ROAD DIST. NO. ILLINOIS FED. AID PROJECT