

CONTRACT LIMITS
END AT 191+49.00

CONTRACT 76C50
BY OTHERS

MATCH LINE STA. 190+00
SEE SHEET 37

(9)

(10)

190+50.00
150.00' LT

NON-SPECIAL WASTE
DISPOSAL LIMITS

190+50.00
0.00' RT

190+50.00
200.00' RT

PROPOSED R.O.W.


LEGEND

○ XXX

DEBRIS REMOVAL
SEE SPECIAL PROVISIONS FOR
LIST OF DEBRIS REMOVAL ITEMS.

(X)

NON-SPECIAL WASTE DISPOSAL
LIMITS. SEE SPECIAL PROVISIONS
FOR CONTAMINANTS OF CONCERN.

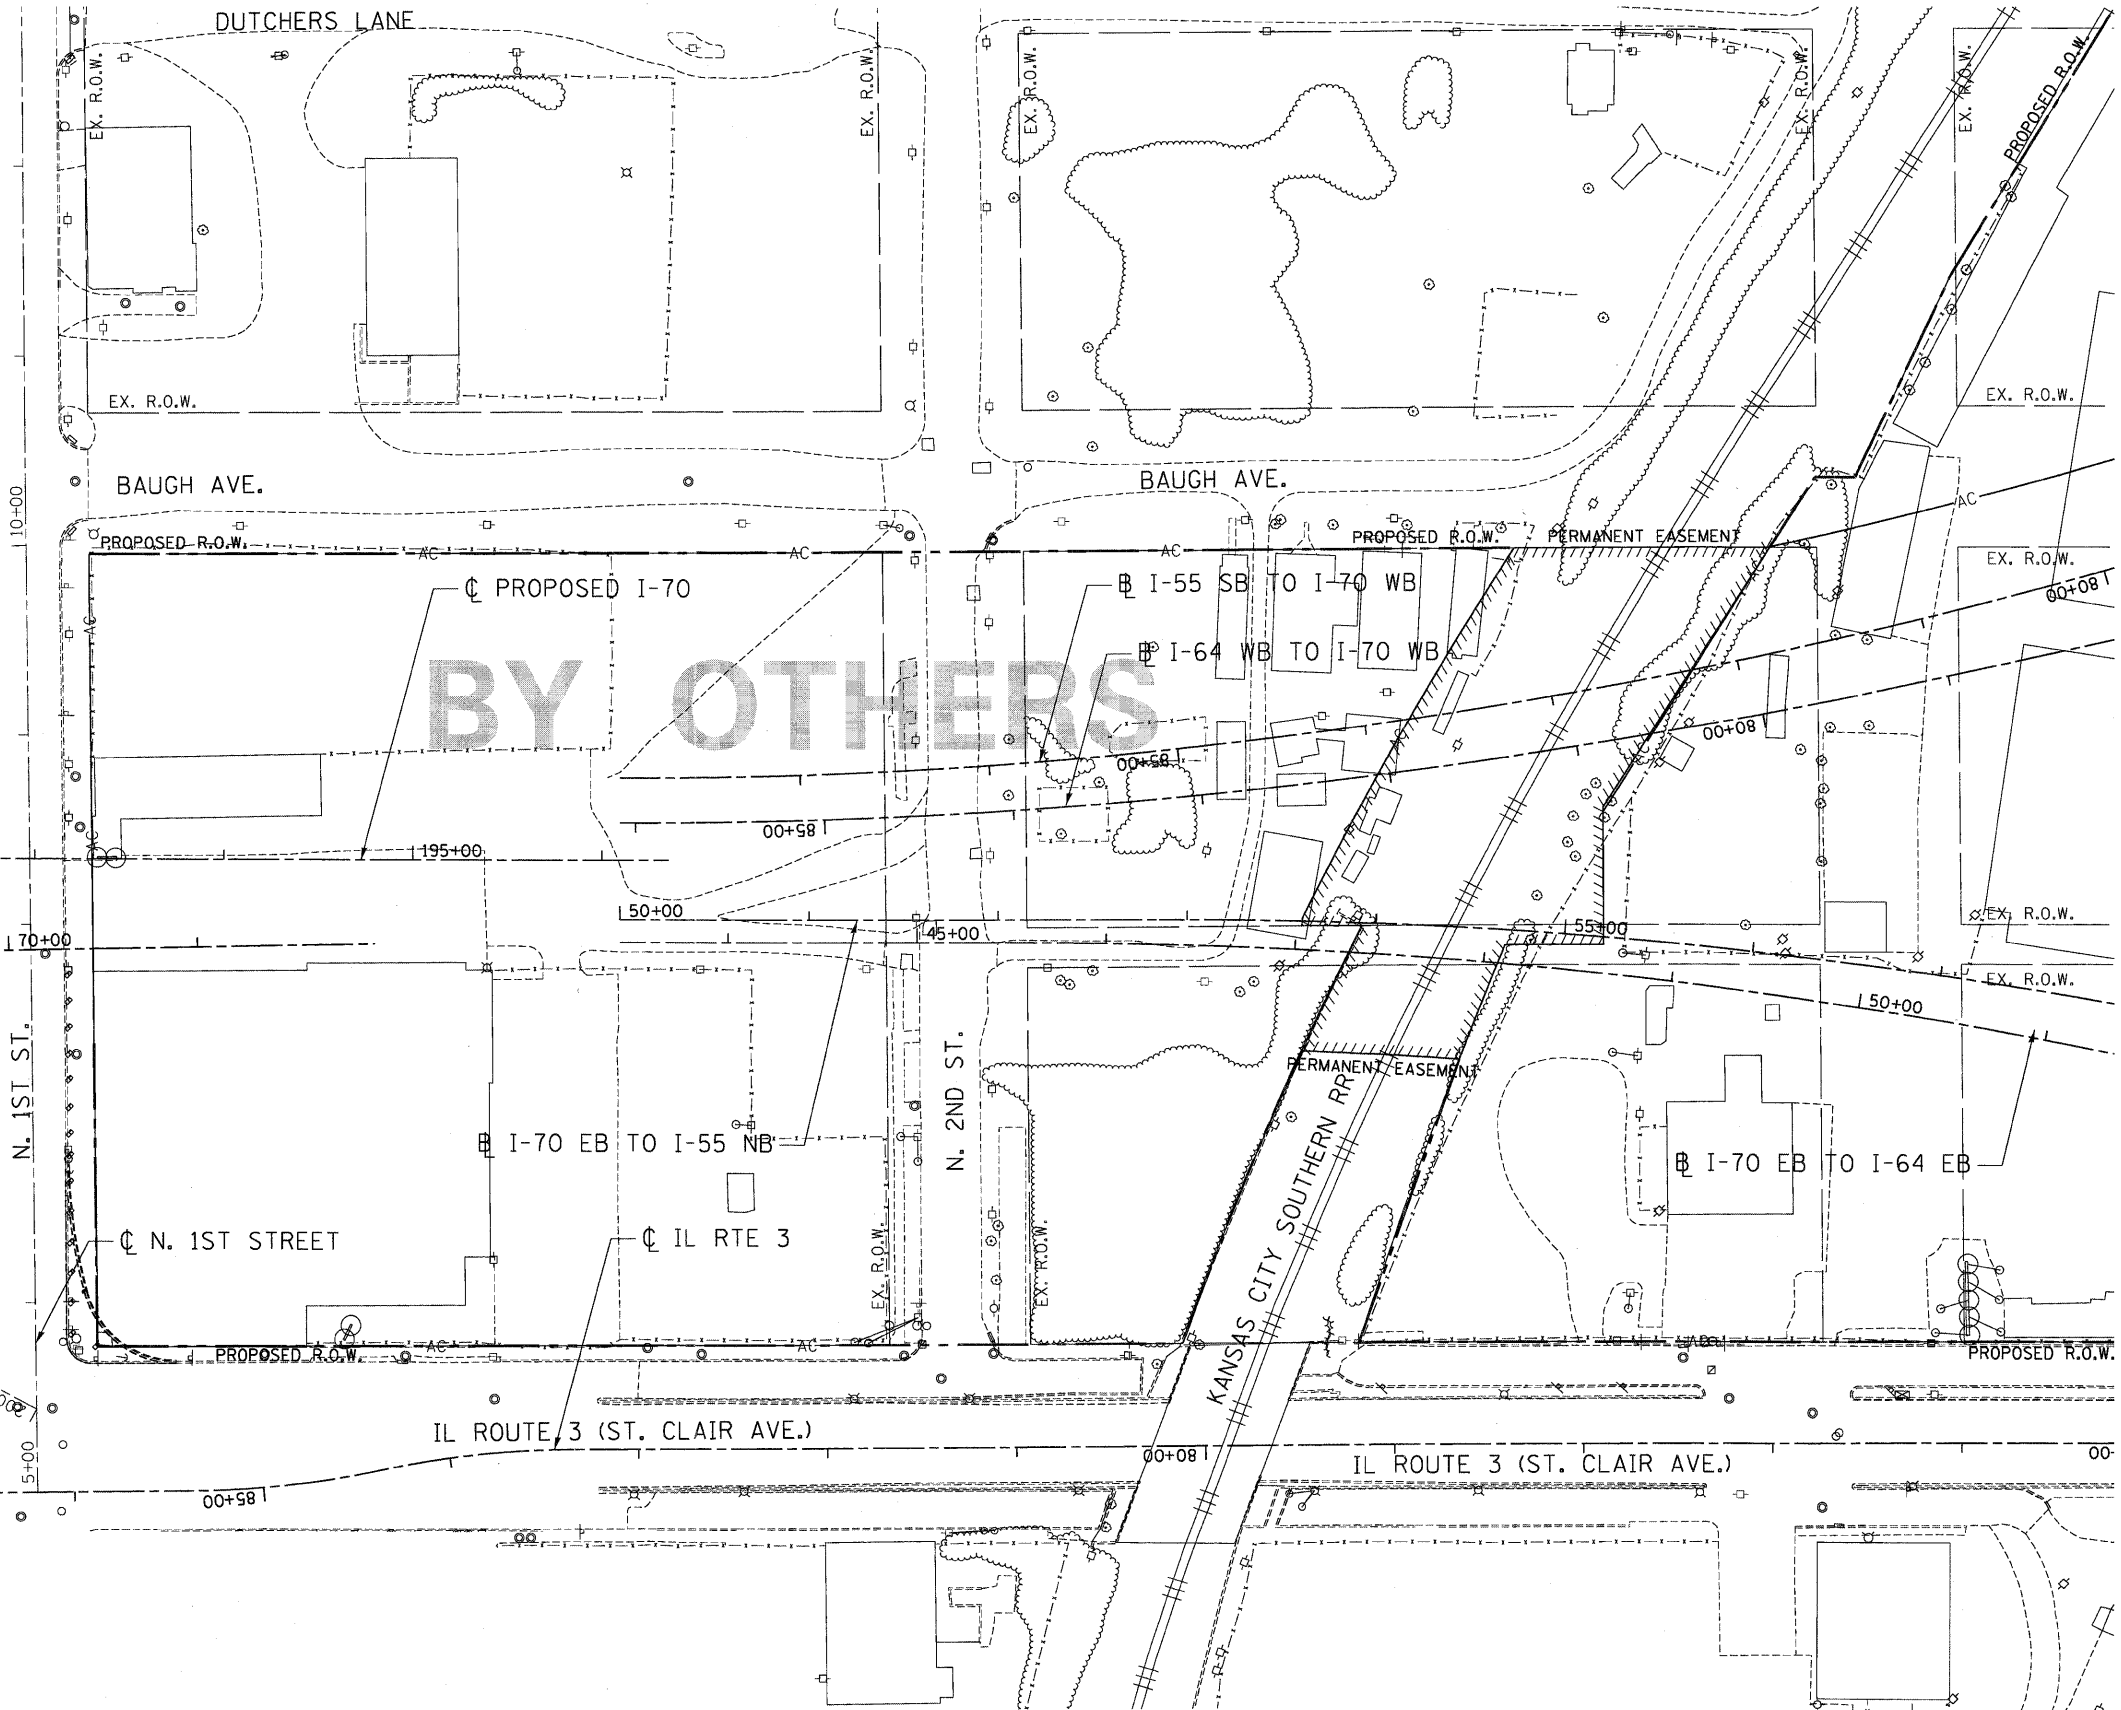

BY OTHERS

STATE OF ILLINOIS
DEPARTMENT OF TRANSPORTATION
I-70 CONNECTION

PRELIMINARY SITE INVESTIGATION,
DEBRIS REMOVAL AND CLEARING PLANS
STA. 190+00 TO TRI-LEVEL

F.A.P. RTE.	SECTION	COUNTY	TOTAL SHEETS	SHEET NO.
998	82-1A	ST. CLAIR	190	38
CONTRACT NO. 76C41				
FED. ROAD DIST. NO. ILLINOIS FED. AID PROJECT				

SCALE: 1"=50' SHEET NO. OF SHEETS STA. TO STA.

_BDCONN-99-MOTIF1.DGN, _BDCONN-99-LAYOUT1.DGN, _BDCONN-96-LEGEND1.DGN, _BDCONN-96-MOTIF1.DGN, _BDCONN-93-GEOMETRICS1.DGN, _BDCONN-11-MOTIF1.DGN
 5/04/2011 17:52:57 BDNHJJD _F:\5404\AMVAULT\J.D. TRANS.87\2282\8888-001\CIVIL\CAD\99 ALL CONTRACTS\CONNA SHEETS\CONTRACT_06\BDCONN-96-SHT-HAZMAT1-19000.DGN

FILE NAME =
#FILEL#

USER NAME = #USER#
PLOT SCALE = #SCALE#
PLOT DATE = #DATE#

DESIGNED - JB
DRAWN - JB
CHECKED - ACL
DATE - 02/04/11

REVISED -
REVISED -
REVISED -
REVISED -



TENGA & ASSOCIATES, INC.
ENGINEERS/ARCHITECTS/PLANNERS
CHICAGO, ILLINOIS