


PLAN	REVIEWED	BY	DATE
NOTE BOOK	NO.		
NO.			

PROFILE	REVIEWED	BY	DATE
NOTE BOOK	NO.		
NO.			

5-04-2011 17:41:2 BONDHULLO
 S:\15 0204\WYHULL.T.D. TRNGS.LP\2202-20066-08\1\CIVIL\CD\099 ALL CONTRACTS\CONTRACT SHEETS\CONTRACT 06\06CONN 06-SIT-PROF-I-14882.DGN

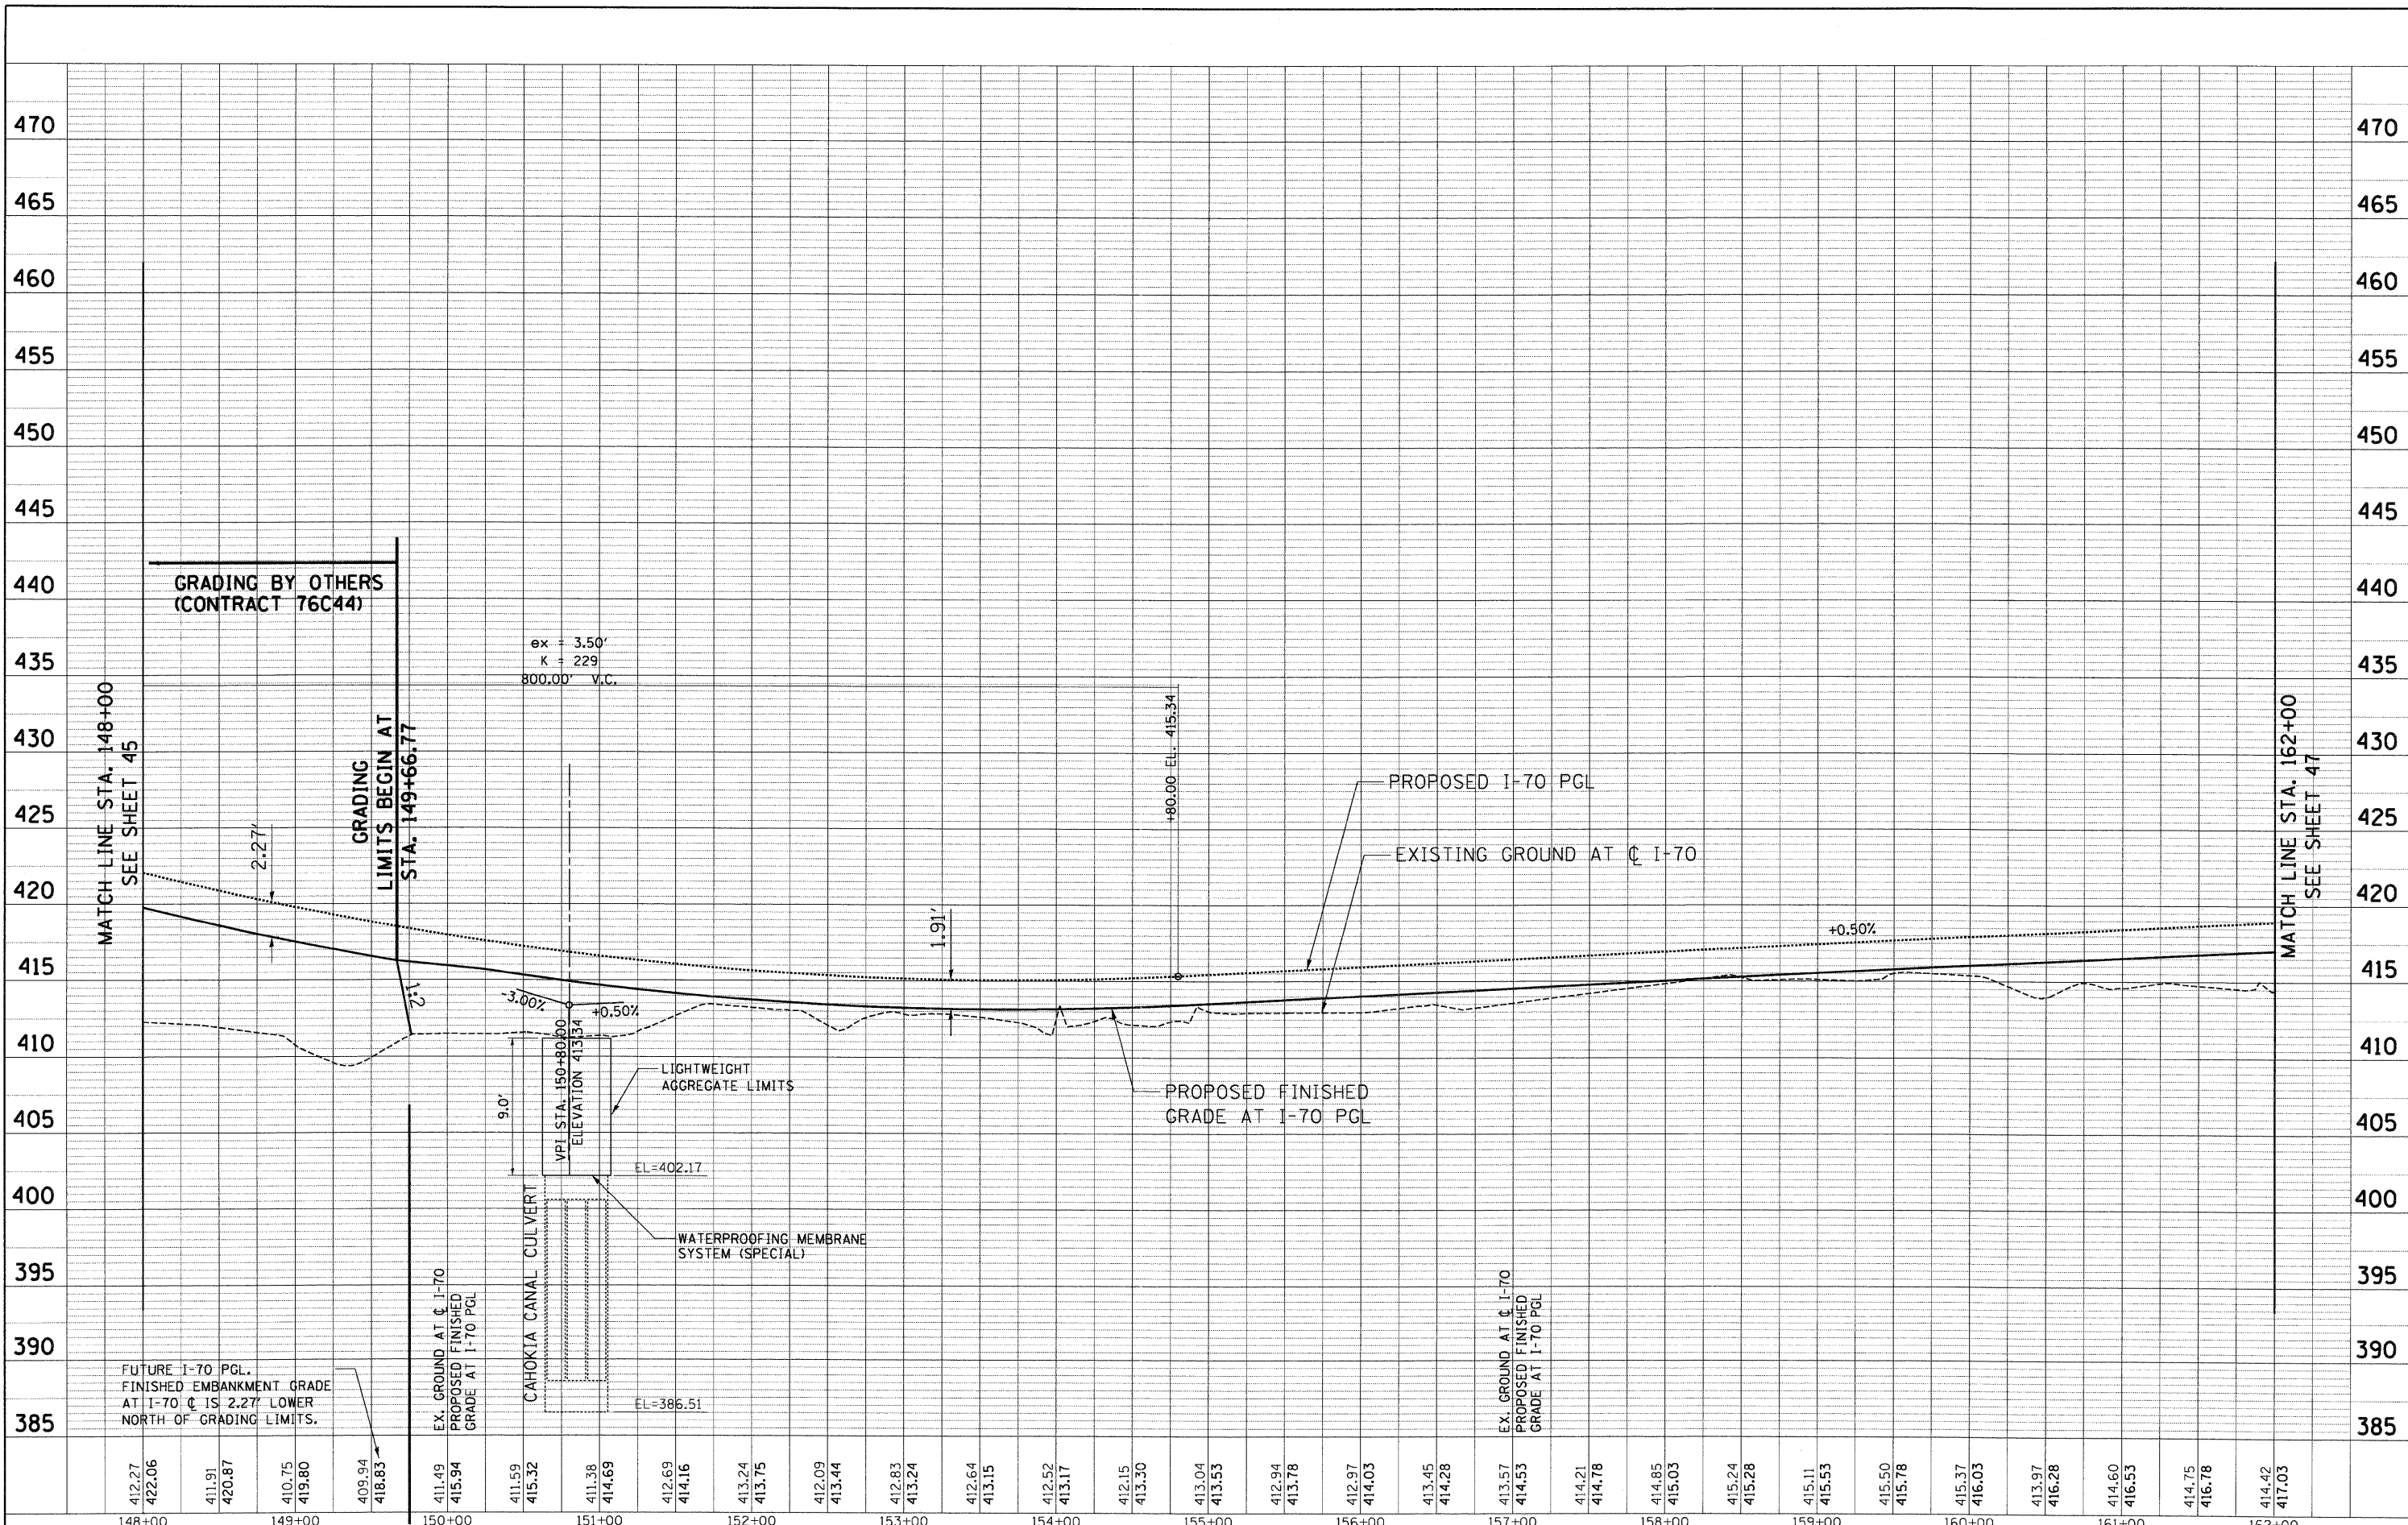

FILE NAME =	USER NAME = #USER#	DESIGNED - JB	REVISED -	STATE OF ILLINOIS DEPARTMENT OF TRANSPORTATION I-70 CONNECTION	PROPOSED I-70 ROADWAY PROFILE STA. 148+00 TO STA. 162+00	F.A.P. RTE. 998	SECTION 82-1A	COUNTY ST. CLAIR	TOTAL SHEETS 190	SHEET NO. 46		
#FILE#	PLOT SCALE = #SCALE#	DRAWN - JB	REVISED -			SCALE: HORIZ. 1"=50'	VERT. 1"=5'	STA.	TO STA.	CONTRACT NO. 76C41		
	PLOT DATE = #DATE#	CHECKED - ACL	REVISED -			ILLINOIS FED. AID PROJECT						
		DATE - 02/04/11	REVISED -									