


| | | |
|------|-----------|------|
| PLAN | REVISIONS | DATE |
| NO. | CHECKED | |
| | ALIGNED | |
| | NOTED | |
| | BY | |
| | DATE | |

| | | |
|---------|-----------|------|
| PROFILE | REVISIONS | DATE |
| NO. | CHECKED | |
| | PLOTTED | |
| | BY | |
| | DATE | |

5-04-2011 17:59:53 BONDHILL02
 \\FS-0014\HW\MAIL\JOB-TRANS\07122922-20888-00\1\CIVIL\GAD\99-ALL-CONTRACT\5\CONNS\5\5\CONTRACT\06\ORD\06-SHT-PROF-2-14988.DWG

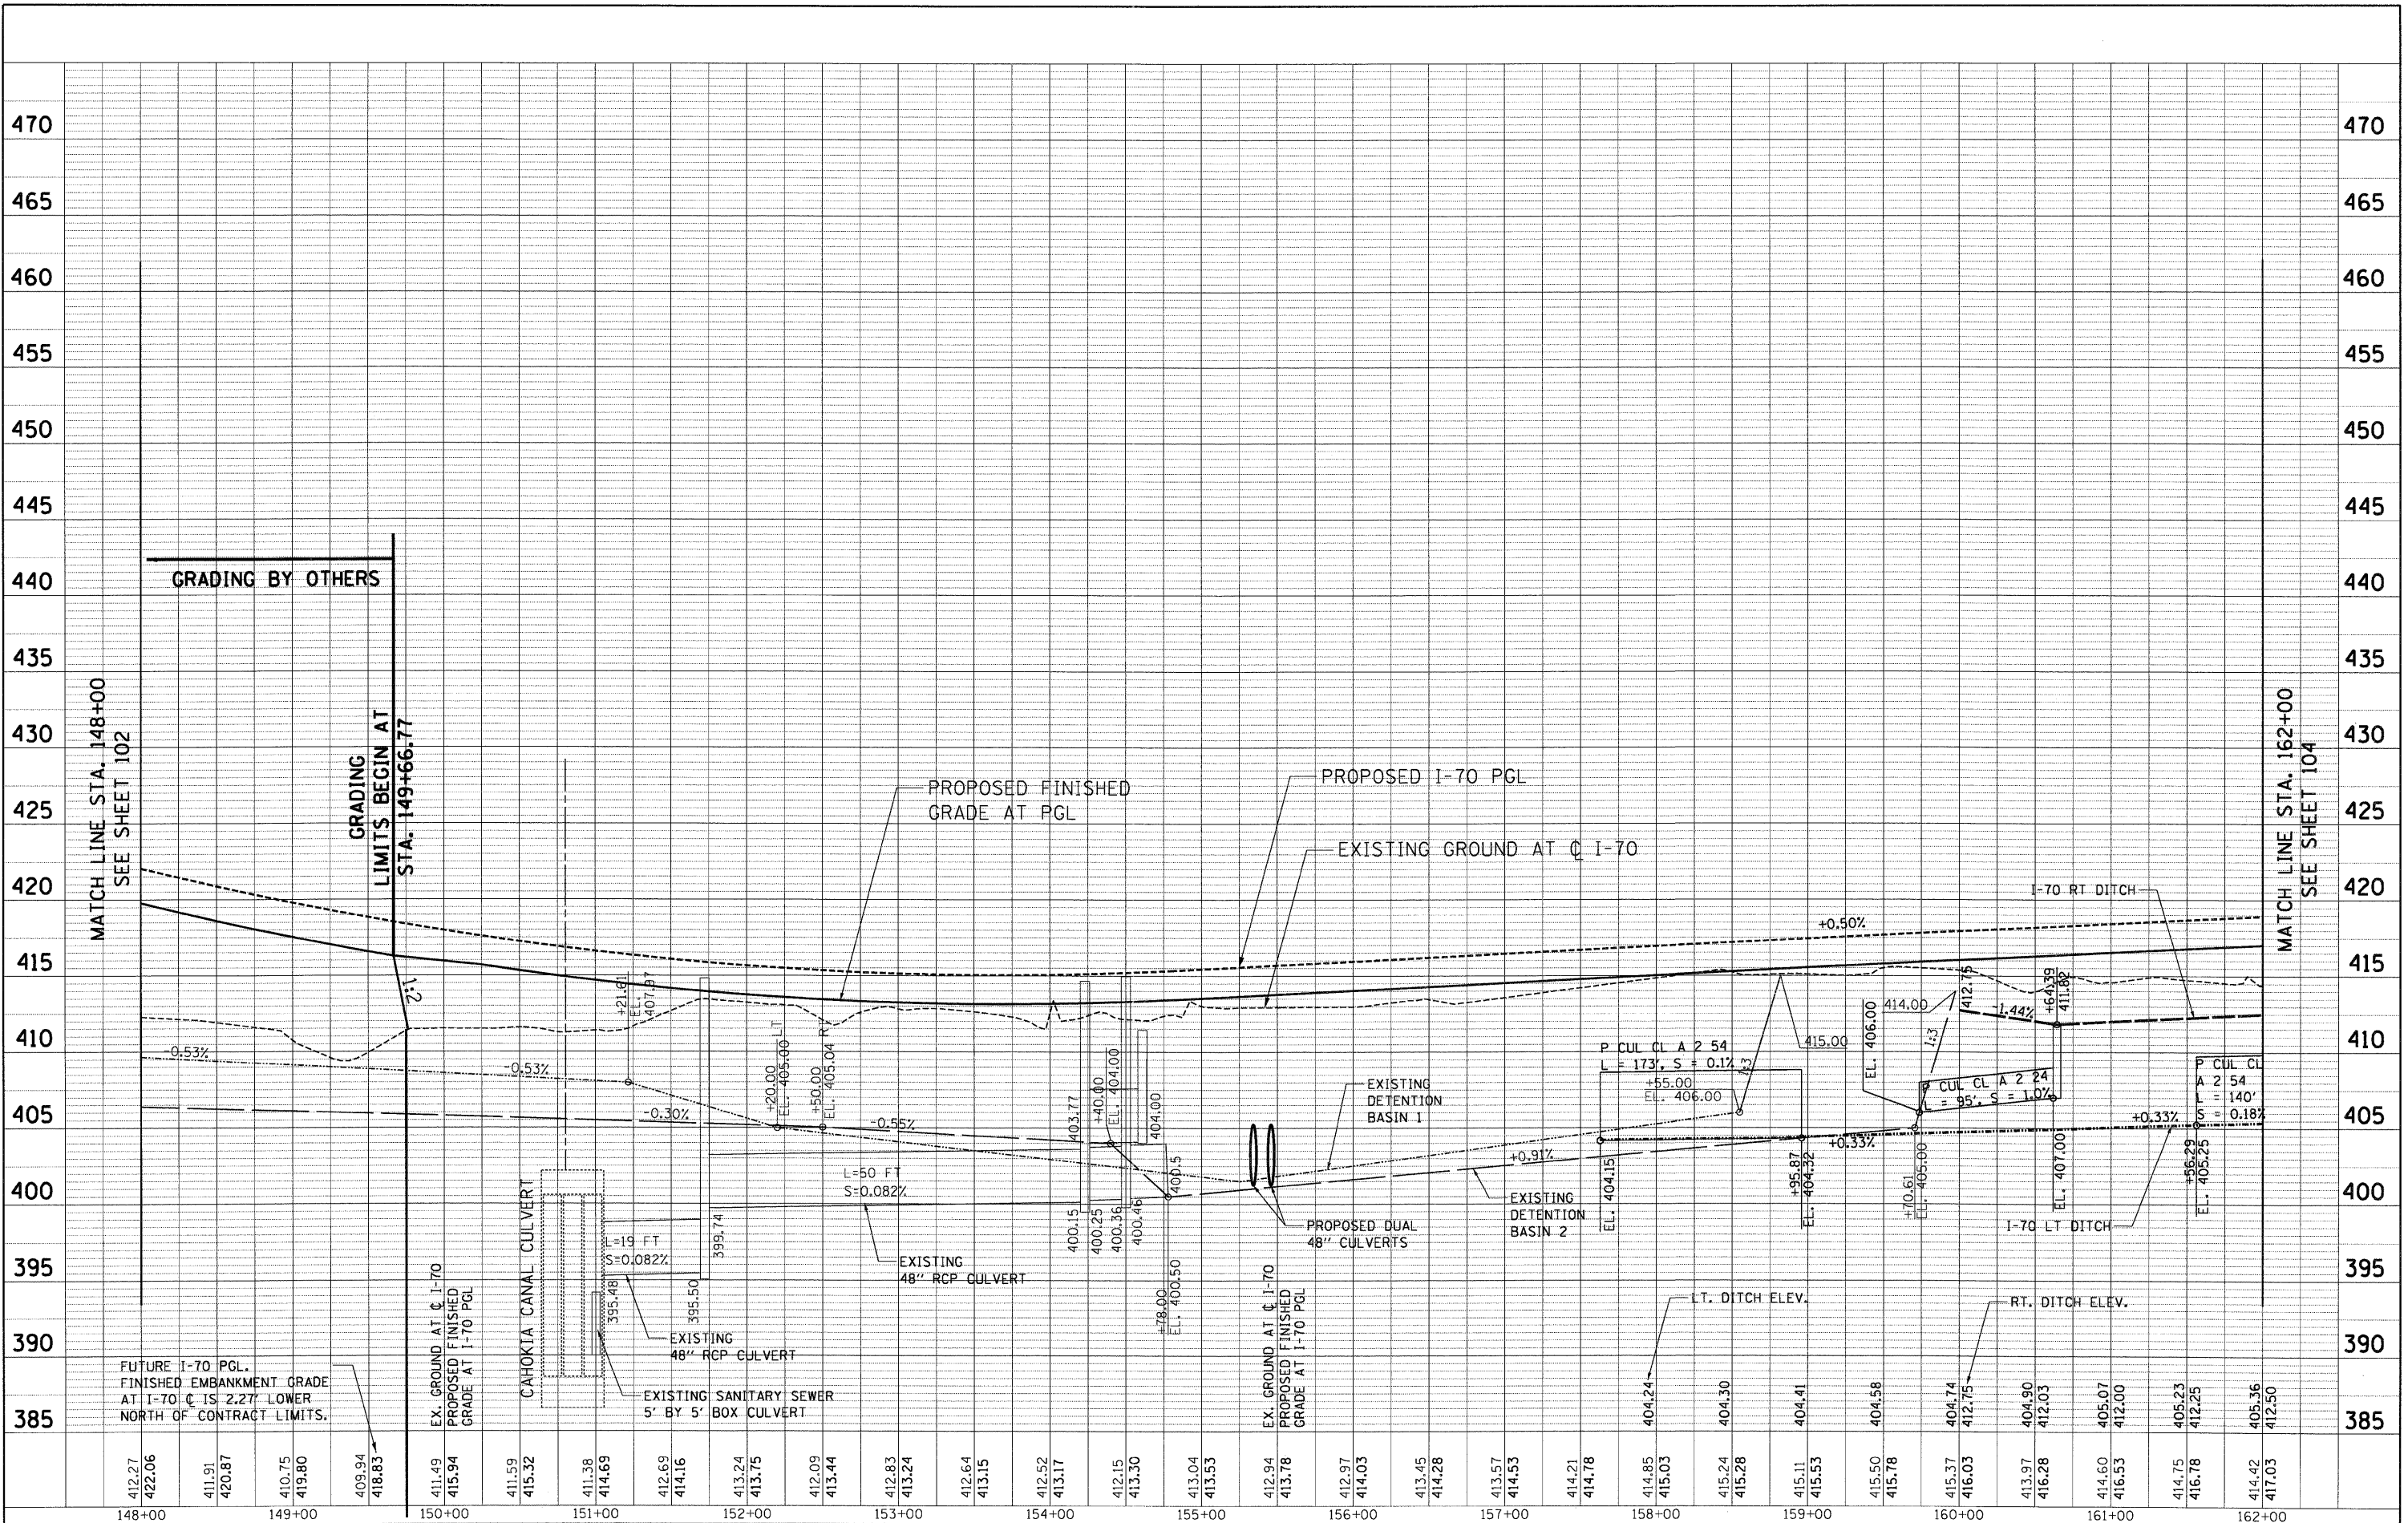

| | | | | | | | | | | | | |
|-------------|----------------------|-----------------|-----------|--|--|-------------|------|------------------|---------------------|---------------------------|--------------------|---------------|
| FILE NAME = | USER NAME = #USER# | DESIGNED - JB | REVISED - | STATE OF ILLINOIS DEPARTMENT OF TRANSPORTATION I-70 CONNECTION | PROPOSED I-70 DRAINAGE PROFILE STA. 148+00 TO STA. 162+00 | | | F.A.P. RTEL. 998 | SECTION 82-1A | COUNTY ST. CLAIR | TOTAL SHEETS 190 | SHEET NO. 103 |
| #FILE# | PLOT SCALE = #SCALE# | DRAWN - JB | REVISED - | | SCALE: HORIZ. 1"=50' | VERT. 1"=5' | STA. | TO STA. | FED. ROAD DIST. NO. | ILLINOIS FED. AID PROJECT | CONTRACT NO. 76C41 | |
| | PLOT DATE = #DATE# | CHECKED - ACL | REVISED - | | | | | | | | | |
| | | DATE - 02/04/11 | REVISED - | | | | | | | | | |