


PLAN	SURVEYED	BY	DATE
	PLOTTED		
	ALIGNMENT CHECKED		
	NOTE BOOK		
	NO.		
	CADD FILE NAME		

PROFILE	REVISIONS	BY	DATE
	GRADES CHECKED		
	STRUCTURE NOTATIONS OK'D		
	NO.		

2-04-2011 16:26:21 BONDHUJIO  
 \\FS-004\A\WYVAUL\1-D-TRANS\07\2282\26888-00\CIVIL\GAD\99 ALL CONTRACTS\CONTRACTS\CONTRACT 06\06CON\06-SHT-PROF2-19090.DGN

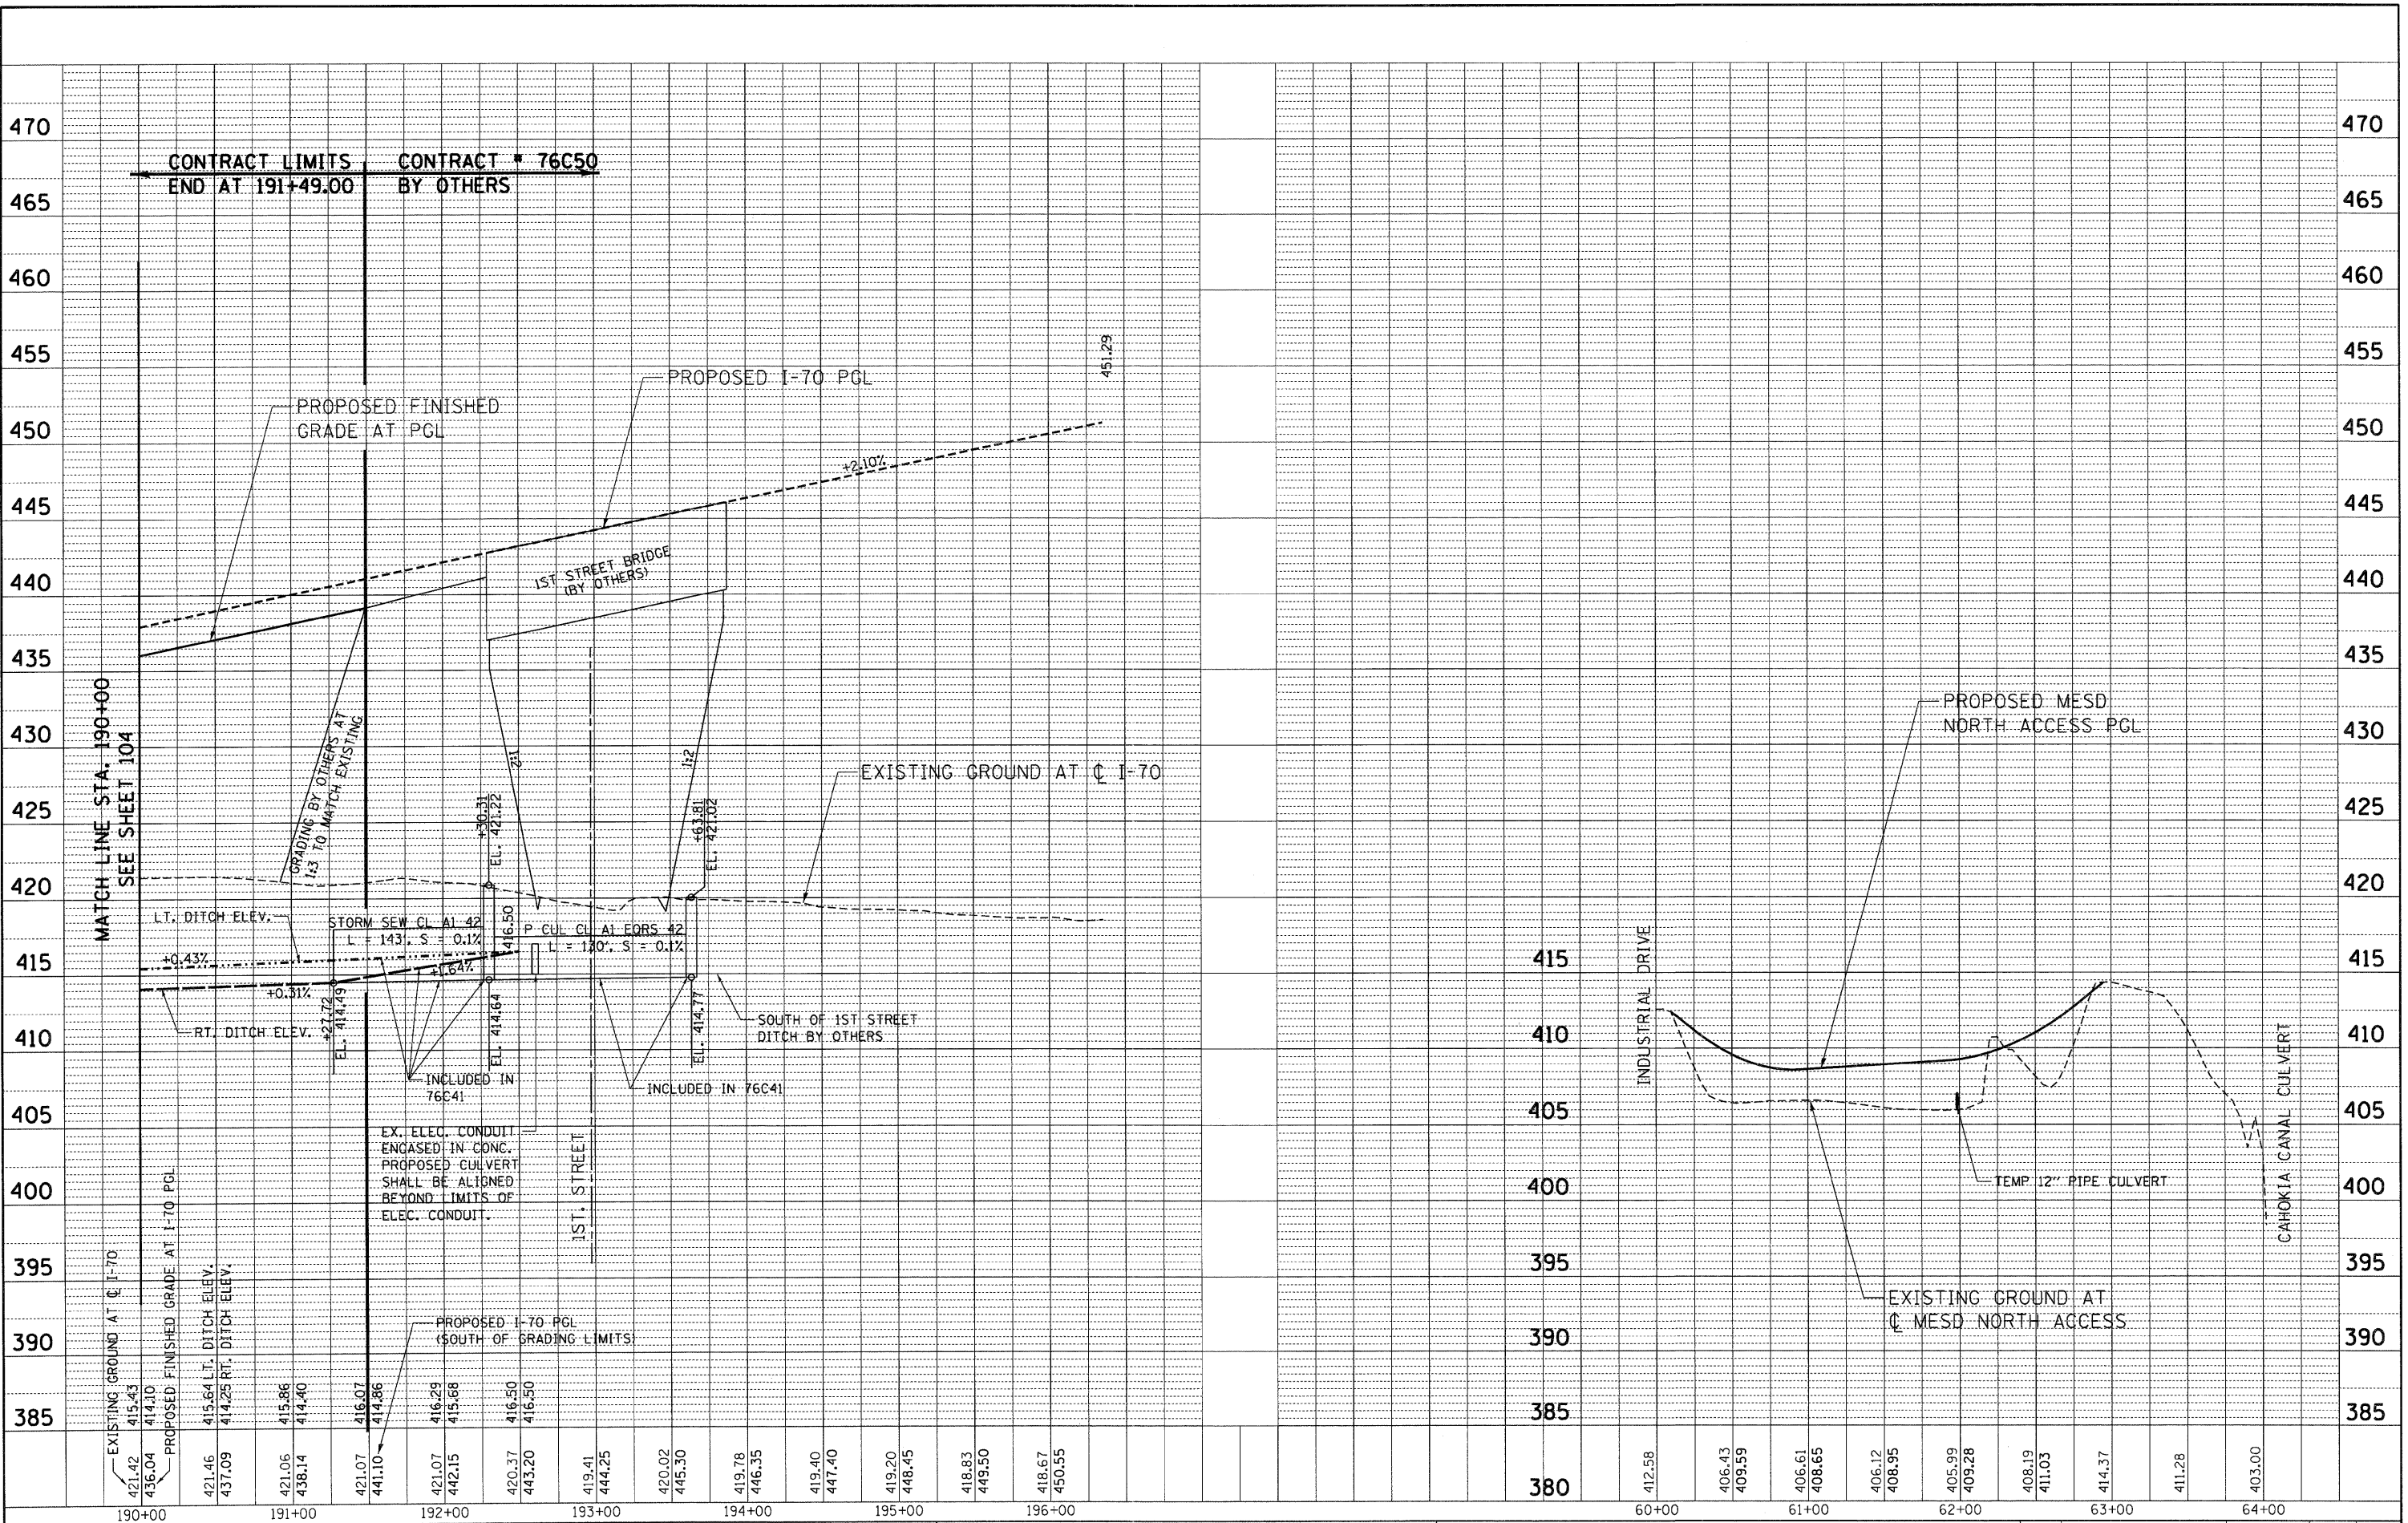

FILE NAME =	USER NAME = #USER#	DESIGNED - JB	REVISED -	<b>STATE OF ILLINOIS</b> <b>DEPARTMENT OF TRANSPORTATION</b> I-70 CONNECTION	<b>PROPOSED I-70 &amp; MESD NORTH ACCESS</b> <b>DRAINAGE PROFILES</b> <b>STA. 190+00 TO TRI-LEVEL &amp; MESD NORTH ACCESS</b> SCALE: HORIZ. 1"=50' VERT. 1"=5'	F.A.P. RTE. 998	SECTION 82-1A	COUNTY ST. CLAIR	TOTAL SHEETS 190	SHEET NO. 105
#FILE#	PLOT SCALE = #SCALE#	DRAWN - JB	REVISED -			CONTRACT NO. 76C41				
	PLOT DATE = #DATE#	CHECKED - ACL	REVISED -			ILLINOIS FED. AID PROJECT				
		DATE - 02/04/11	REVISED -							