


TBE Pole Number	Approximate Location	Identification # on Pole	Utilities Attached to Poles	Utility Owners	Notes: Additional Items Attached to Poles
437	S OF POLE 435	739464	ELECTRIC	AMEREN ELECTRIC	LIGHT
438	S OF POLE 437 NE OF POLE 608	739465	ELECTRIC	AMEREN ELECTRIC	LIGHT - GUY-S
439	NE OF POLE 437	739466	ELECTRIC	AMEREN ELECTRIC	LIGHT
440	NW OF POLE 439	739467	ELECTRIC	AMEREN ELECTRIC	LIGHT
444	S OF POLE 440	NO TAG	ELECTRIC	AMEREN ELECTRIC	LIGHT
445	SE OF POLE 608	NO TAG	NO UTILITIES		
483	S OF POLE 482 N OF POLE 444	739160	ELECTRIC	AMEREN ELECTRIC	GUY - SW
484	N OF POLE 483	739157	ELECTRIC	AMEREN ELECTRIC	
485	N OF POLE 484	739159	ELECTRIC	AMEREN ELECTRIC	
486	NW OF POLE 485	NO TAG	NO UTILITIES		LIGHT & TRANSFORMER UTILITIES CUT ON POLE
487	N OF POLE 485	739158	ELECTRIC	AMEREN ELECTRIC	GUY - N
606	1894' W OF 1ST ST CL ON S/S OF ST CLAIR	726229	ELECTRIC	AMEREN ELECTRIC	
607	1945' W OF 1ST ST CL ON N/S OF ST CLAIR	726248	ELECTRIC, TELEPHONE	AT&T, AMEREN ELECTRIC	
608	E. OF 607	739459	ELECTRIC	AMEREN ELECTRIC	
646	1913' W OF 1ST ST CL ON N/S OF ST CLAIR	726248	ELECTRIC	AMEREN ELECTRIC	LIGHT
787	RT 3 127' NW OF RR	NO TAG	ELECTRIC, TELEPHONE	AT&T, AMEREN ELECTRIC	PHONE DROP
788	RT 3 325' NW OF RR	726247	ELECTRIC, TELEPHONE	AT&T, AMEREN ELECTRIC	
789	RT 3 350' NW OF RR	726246	ELECTRIC	AMEREN ELECTRIC	STREET LIGHT
710	RT 3 363' NW OF RR	NO TAG	ELECTRIC, TELEPHONE	AT&T, AMEREN ELECTRIC	
711	RT 3 461' NW OF RR	726245	ELECTRIC, TELEPHONE	AT&T, AMEREN ELECTRIC	
712	RT 3 600' NW OF RR	726244	ELECTRIC, TELEPHONE	AT&T, AMEREN ELECTRIC	
713	RT 3 720' NW OF RR	726243	ELECTRIC, TELEPHONE	AT&T, AMEREN ELECTRIC	PHONE DROP - SW
714	RT 3 811' NW OF RR	726242	ELECTRIC	AMEREN ELECTRIC	STREET LIGHT
715	RT 3 857' NW OF RR	NO TAG	TELEPHONE	AT&T	
716	RT 3 980' NW OF RR	NO TAG	TELEPHONE	AT&T	
717	RT 3 1110' NW OF RR	NO TAG	TELEPHONE	AT&T	
728	RT 3 1039' NW OF RR	19048	ELECTRIC	AMEREN ELECTRIC	
729	RT 3 924' NW OF RR	19047	ELECTRIC	AMEREN ELECTRIC	
730	RT 3 835' NW OF RR	19046	ELECTRIC	AMEREN ELECTRIC	
731	RT 3 637' NW OF RR	19045	ELECTRIC	AMEREN ELECTRIC	
732	RT 3 548' NW OF RR	19044	ELECTRIC	AMEREN ELECTRIC	
733	RT 3 377' NW OF RR	19043	ELECTRIC	AMEREN ELECTRIC	TRANSFORMER & ANCHOR
734	RT 3 220' NW OF RR	19042	ELECTRIC	AMEREN ELECTRIC	ANCHOR
735	109' SW OF RT 3 & N OF RR	726228	ELECTRIC, TELEPHONE	AT&T, AMEREN ELECTRIC	PHONE NE CROSSES RT 3
736	111' SW OF RT 3 & N OF RR	NO TAG	ELECTRIC	AMEREN ELECTRIC	
743	46' W OF RT 3 ON S. SIDE OF MESO TREATMENT FACILITY DRIVEWAY	726230	ELECTRIC	AMEREN ELECTRIC	ANCHOR
753	40' W OF RT 3 ON S. SIDE OF MESO TREATMENT FACILITY DRIVEWAY	726240	ELECTRIC	AMEREN ELECTRIC	ANCHOR

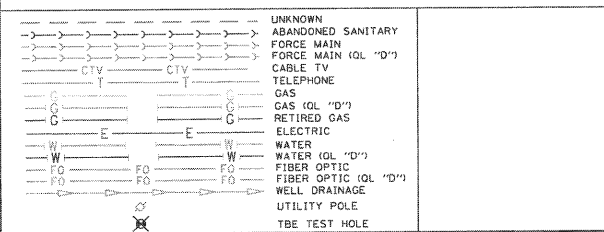

Utilities shown in color on these plans as depicted in the legend have been investigated by TBE Group, Inc in accordance with SUE Industry Standards. All other information shown has been provided to TBE Group, Inc by others. TBE's SUE field investigation was finished on 5/22/09. Changes to utilities after this date may have been made and therefore may result in variances from this plan. Consideration should be given to updating this plan if deemed advisable prior to final design and construction. All sheets are printed in black and white. Color copies are available upon request.

ALL UTILITIES SHOWN QUALITY LEVEL "B" UNLESS NOTED OTHERWISE.

Utility Quality Level "A" : Test Hole  
 Utility Quality Level "B" : Designating  
 Utility Quality Level "C" : Research with Survey  
 Utility Quality Level "D" : Records Research

**TBE GROUP, INC.**  
 CIVIL ENGINEERING • TRANSPORTATION • ENVIRONMENTAL  
 PLANNING • UTILITY ENGINEERING/LOCATING

Checked By: \_\_\_\_\_  
 Date: \_\_\_\_\_

TBE Job No. 1109500601.602.603.  
 604.607.608.609  
 SUE Plan Page: 7 of 35

FILE NAME =	USER NAME =	DESIGNED EG, JP, LP	REVISED 7/28/09 - 8/26/09 ADDED TEST HOLES #60-108	<b>STATE OF ILLINOIS DEPARTMENT OF TRANSPORTATION</b>	<b>Mississippi River Bridge Project</b>		F.A. RTE.	SECTION	COUNTY	TOTAL SHEETS	SHEET NO.
#FILE#	PLOT SCALE = 1" = 50'	DRAWN KLC	CHECKED JB		SCALE:	SHEET NO.	STA.	TO STA.	St. Clair	190	114
	PLOT DATE = #DATE#	DATE 9/15/09	REVISED				PTB NO. 147-038		ILLINOIS Job No.: D-98-061-08		