


DATE	
BY	
FINAL SURVEY	
NOTED SURVEY	
NOTE BOOK	
TEMPLATE	
AREAS CHECKED	
NO.	

DATE	
BY	
ORIGINAL SURVEY	
NOTED SURVEY	
NOTE BOOK	
TEMPLATE	
AREAS CHECKED	
NO.	

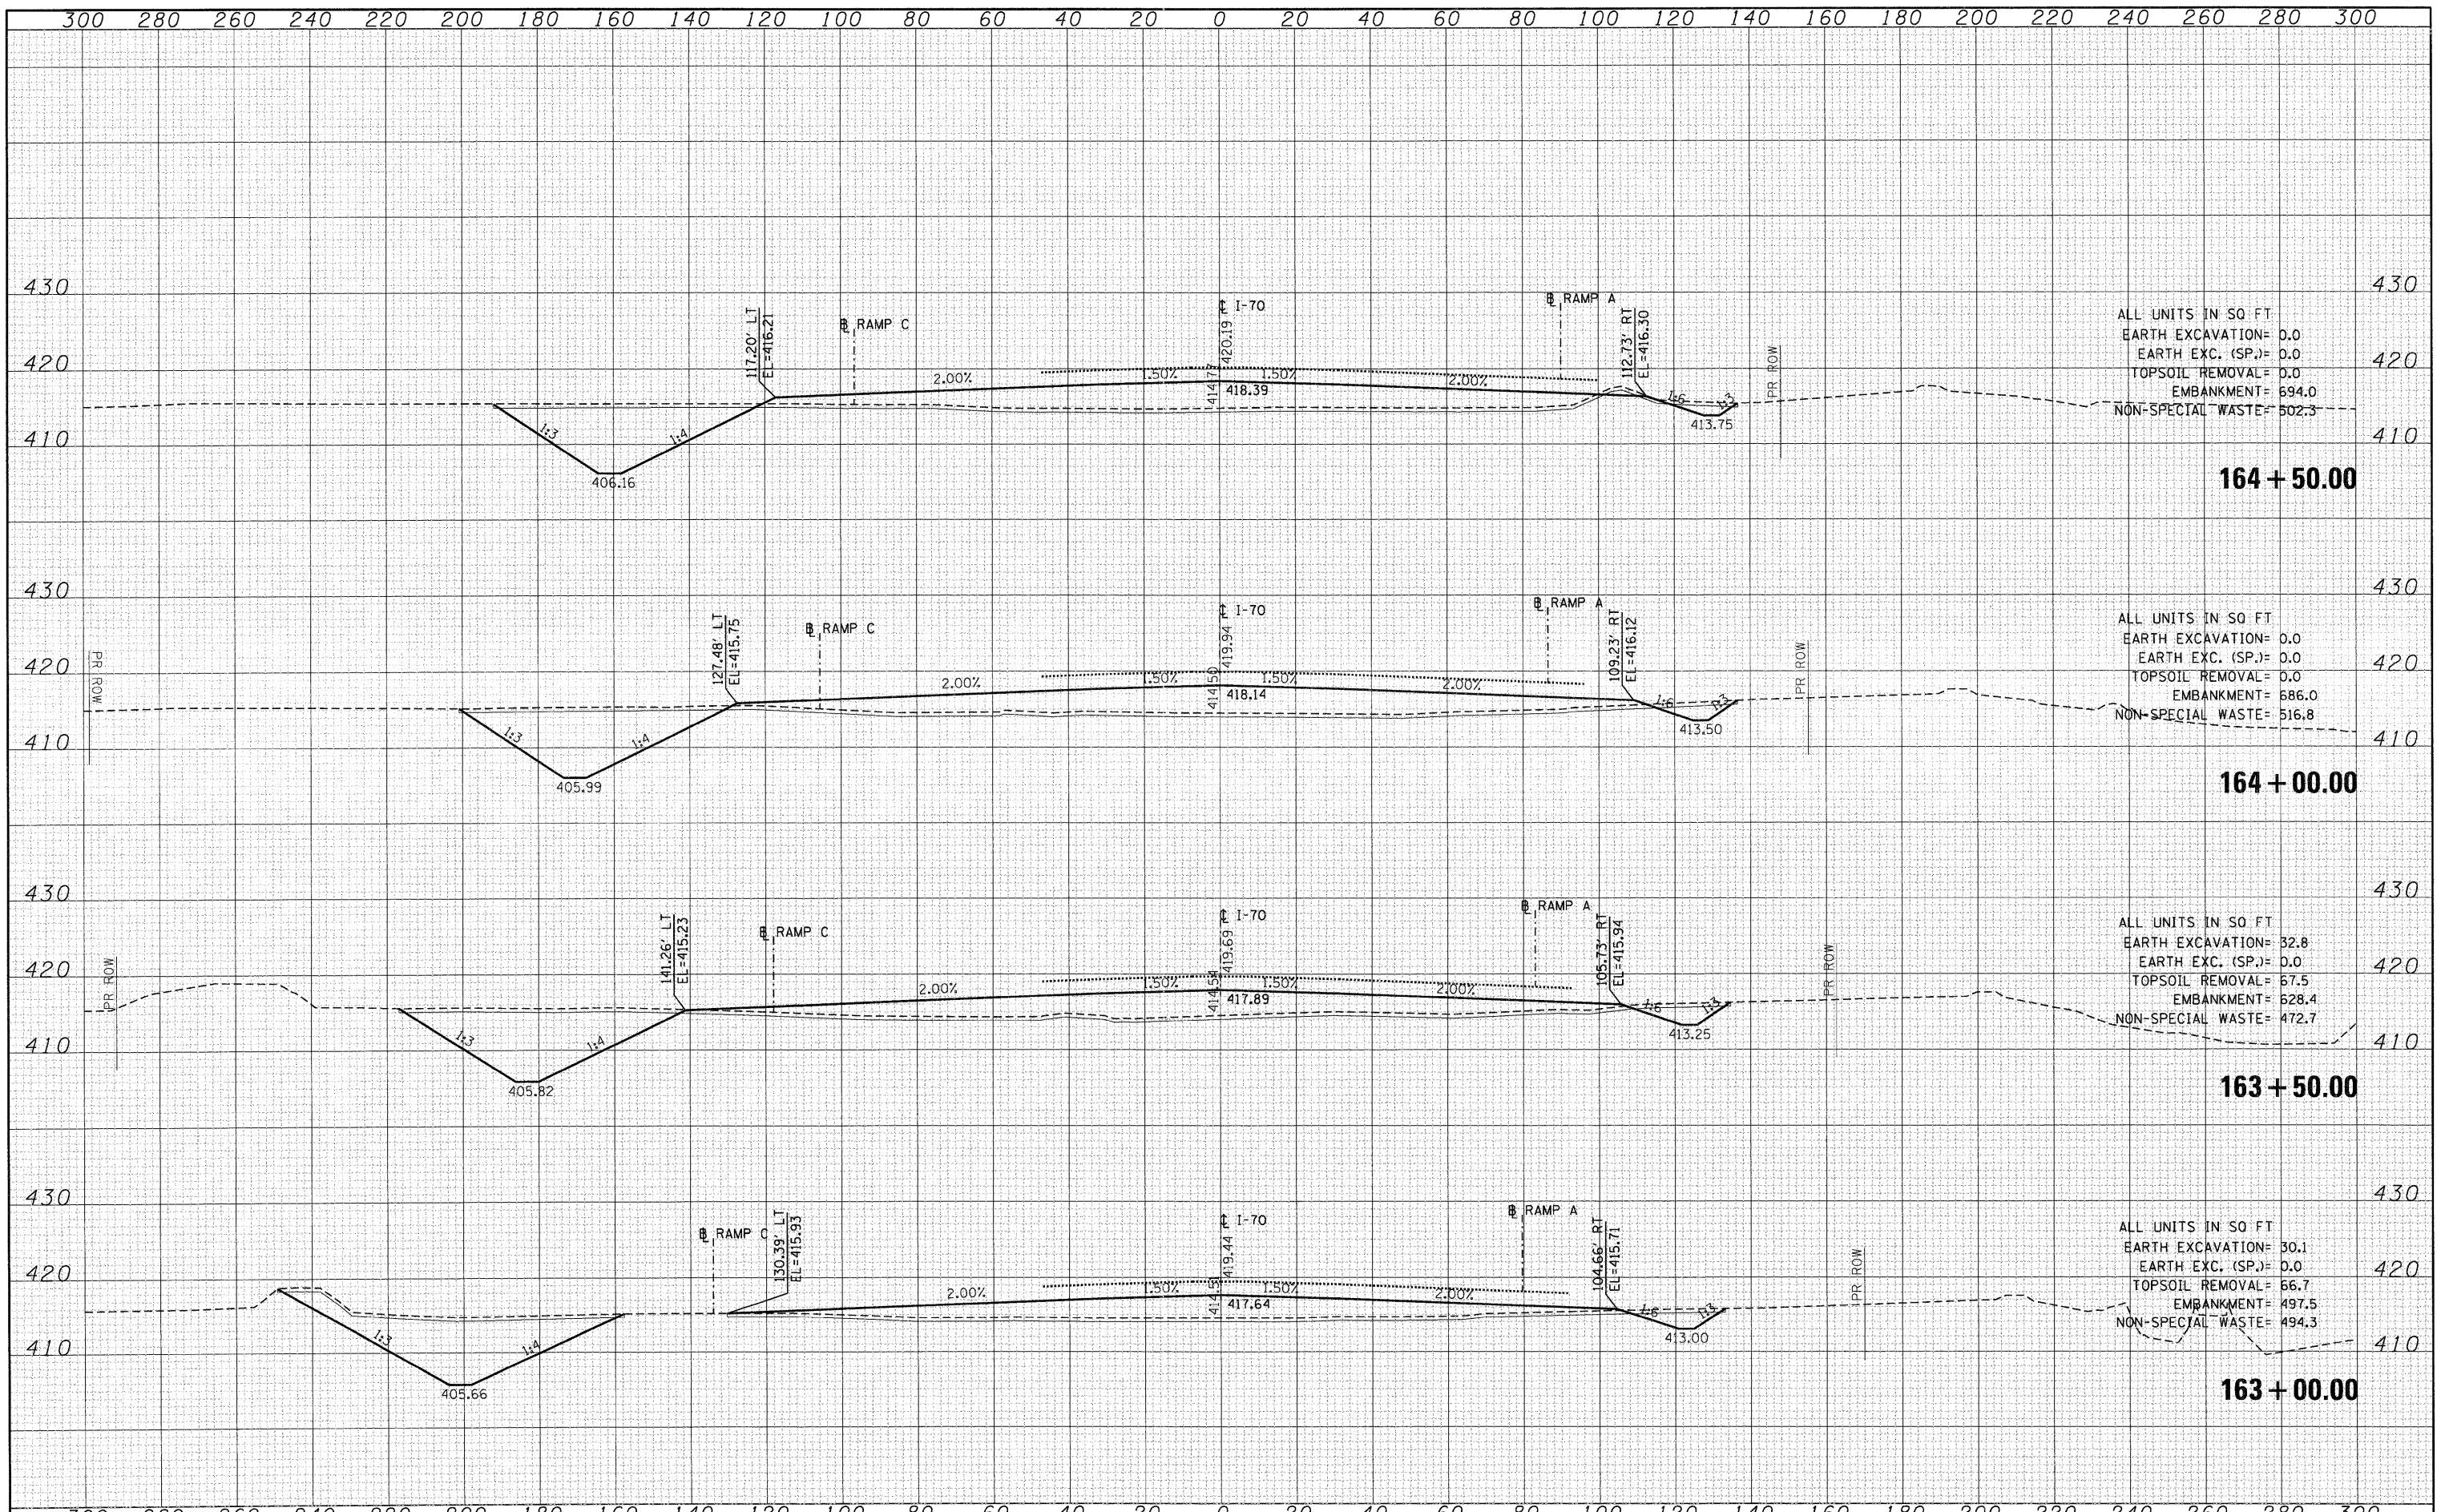

ALL UNITS IN SQ FT  
 EARTH EXCAVATION= 0.0  
 EARTH EXC. (SP.)= 0.0  
 TOPSOIL REMOVAL= 0.0  
 EMBANKMENT= 694.0  
 NON-SPECIAL WASTE= 502.3

ALL UNITS IN SQ FT  
 EARTH EXCAVATION= 0.0  
 EARTH EXC. (SP.)= 0.0  
 TOPSOIL REMOVAL= 0.0  
 EMBANKMENT= 686.0  
 NON-SPECIAL WASTE= 516.8

ALL UNITS IN SQ FT  
 EARTH EXCAVATION= 32.8  
 EARTH EXC. (SP.)= 0.0  
 TOPSOIL REMOVAL= 67.5  
 EMBANKMENT= 628.4  
 NON-SPECIAL WASTE= 472.7

ALL UNITS IN SQ FT  
 EARTH EXCAVATION= 30.1  
 EARTH EXC. (SP.)= 0.0  
 TOPSOIL REMOVAL= 66.7  
 EMBANKMENT= 497.5  
 NON-SPECIAL WASTE= 494.3

**164 + 50.00**

**164 + 00.00**

**163 + 50.00**

**163 + 00.00**

FILE NAME =	USER NAME = #USER#	DESIGNED - JB	REVISED -	<b>STATE OF ILLINOIS DEPARTMENT OF TRANSPORTATION</b>	<b>CROSS SECTIONS INTERSTATE 70</b>			F.A.P. RTE.	SECTION	COUNTY	TOTAL SHEETS	SHEET NO.	
#FILE#		DRAWN - AG	REVISED -		SCALE:	SHEET NO.	OF	SHEETS	STA. 163+00.00 TO STA. 164+50.00	998	82-1A	190	169
		CHECKED - ACL	REVISED -										
		DATE - 02/04/11	REVISED -										
											ILLINOIS FED. AID PROJECT		