


DATE	
BY	
SURVEYED	
PLOTTED	
TEMPLATE	
NOTE BOOK	
AREAS	
CHECKED	
NO.	

DATE	
BY	
SURVEYED	
PLOTTED	
TEMPLATE	
NOTE BOOK	
AREAS	
CHECKED	
NO.	

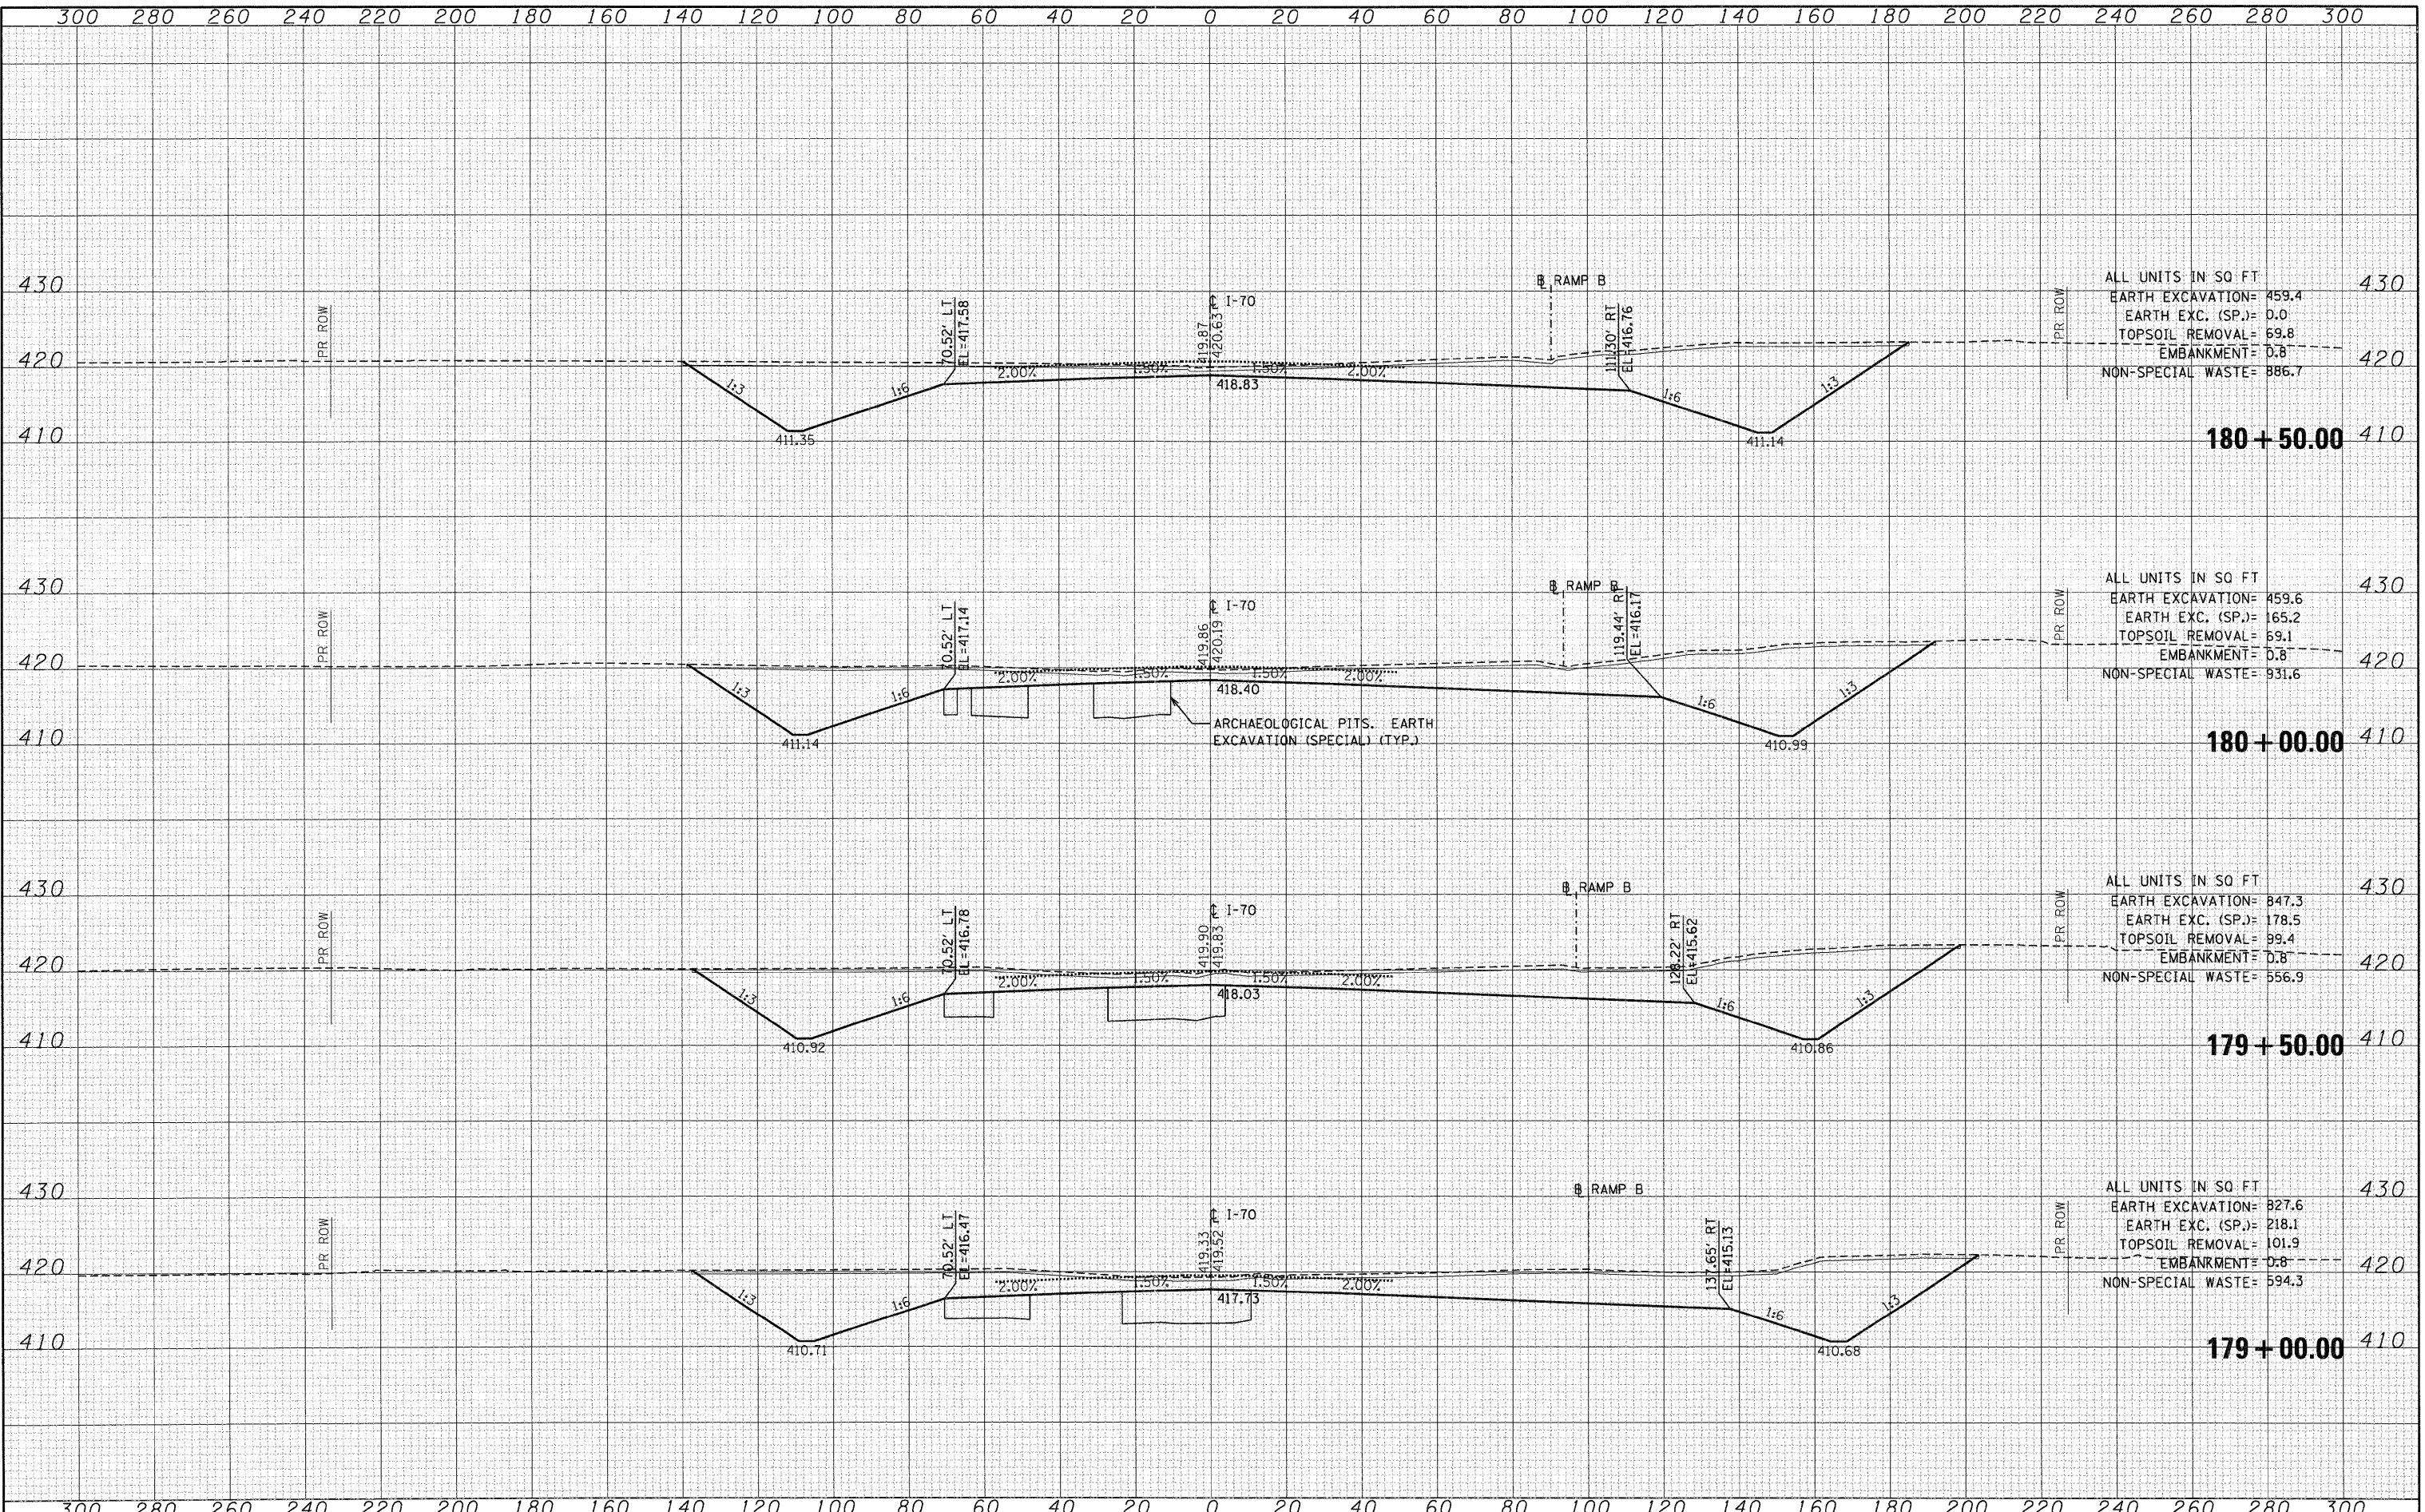

FILE NAME =	USER NAME = *USER*	DESIGNED - JB	REVISED -	STATE OF ILLINOIS DEPARTMENT OF TRANSPORTATION	CROSS SECTIONS INTERSTATE 70				F.A.P. RTE. 998	SECTION 82-1A	COUNTY ST. CLAIR	TOTAL SHEETS 190	SHEET NO. 177
*FILE#		DRAWN - AG	REVISED -		SCALE:	SHEET NO. OF	SHEETS	STA. 179+00.00 TO STA. 180+50.00	CONTRACT NO. 76C41				
		CHECKED - ACL	REVISED -		ILLINOIS FED. AID PROJECT								
		DATE - 02/04/11	REVISED -										