


DATE	
BY	
FINAL SURVEY	
NOTE BOOK	
NO.	
AREAS CHECKED	

DATE	
BY	
ORIGINAL SURVEY	
NOTE BOOK	
NO.	
AREAS CHECKED	

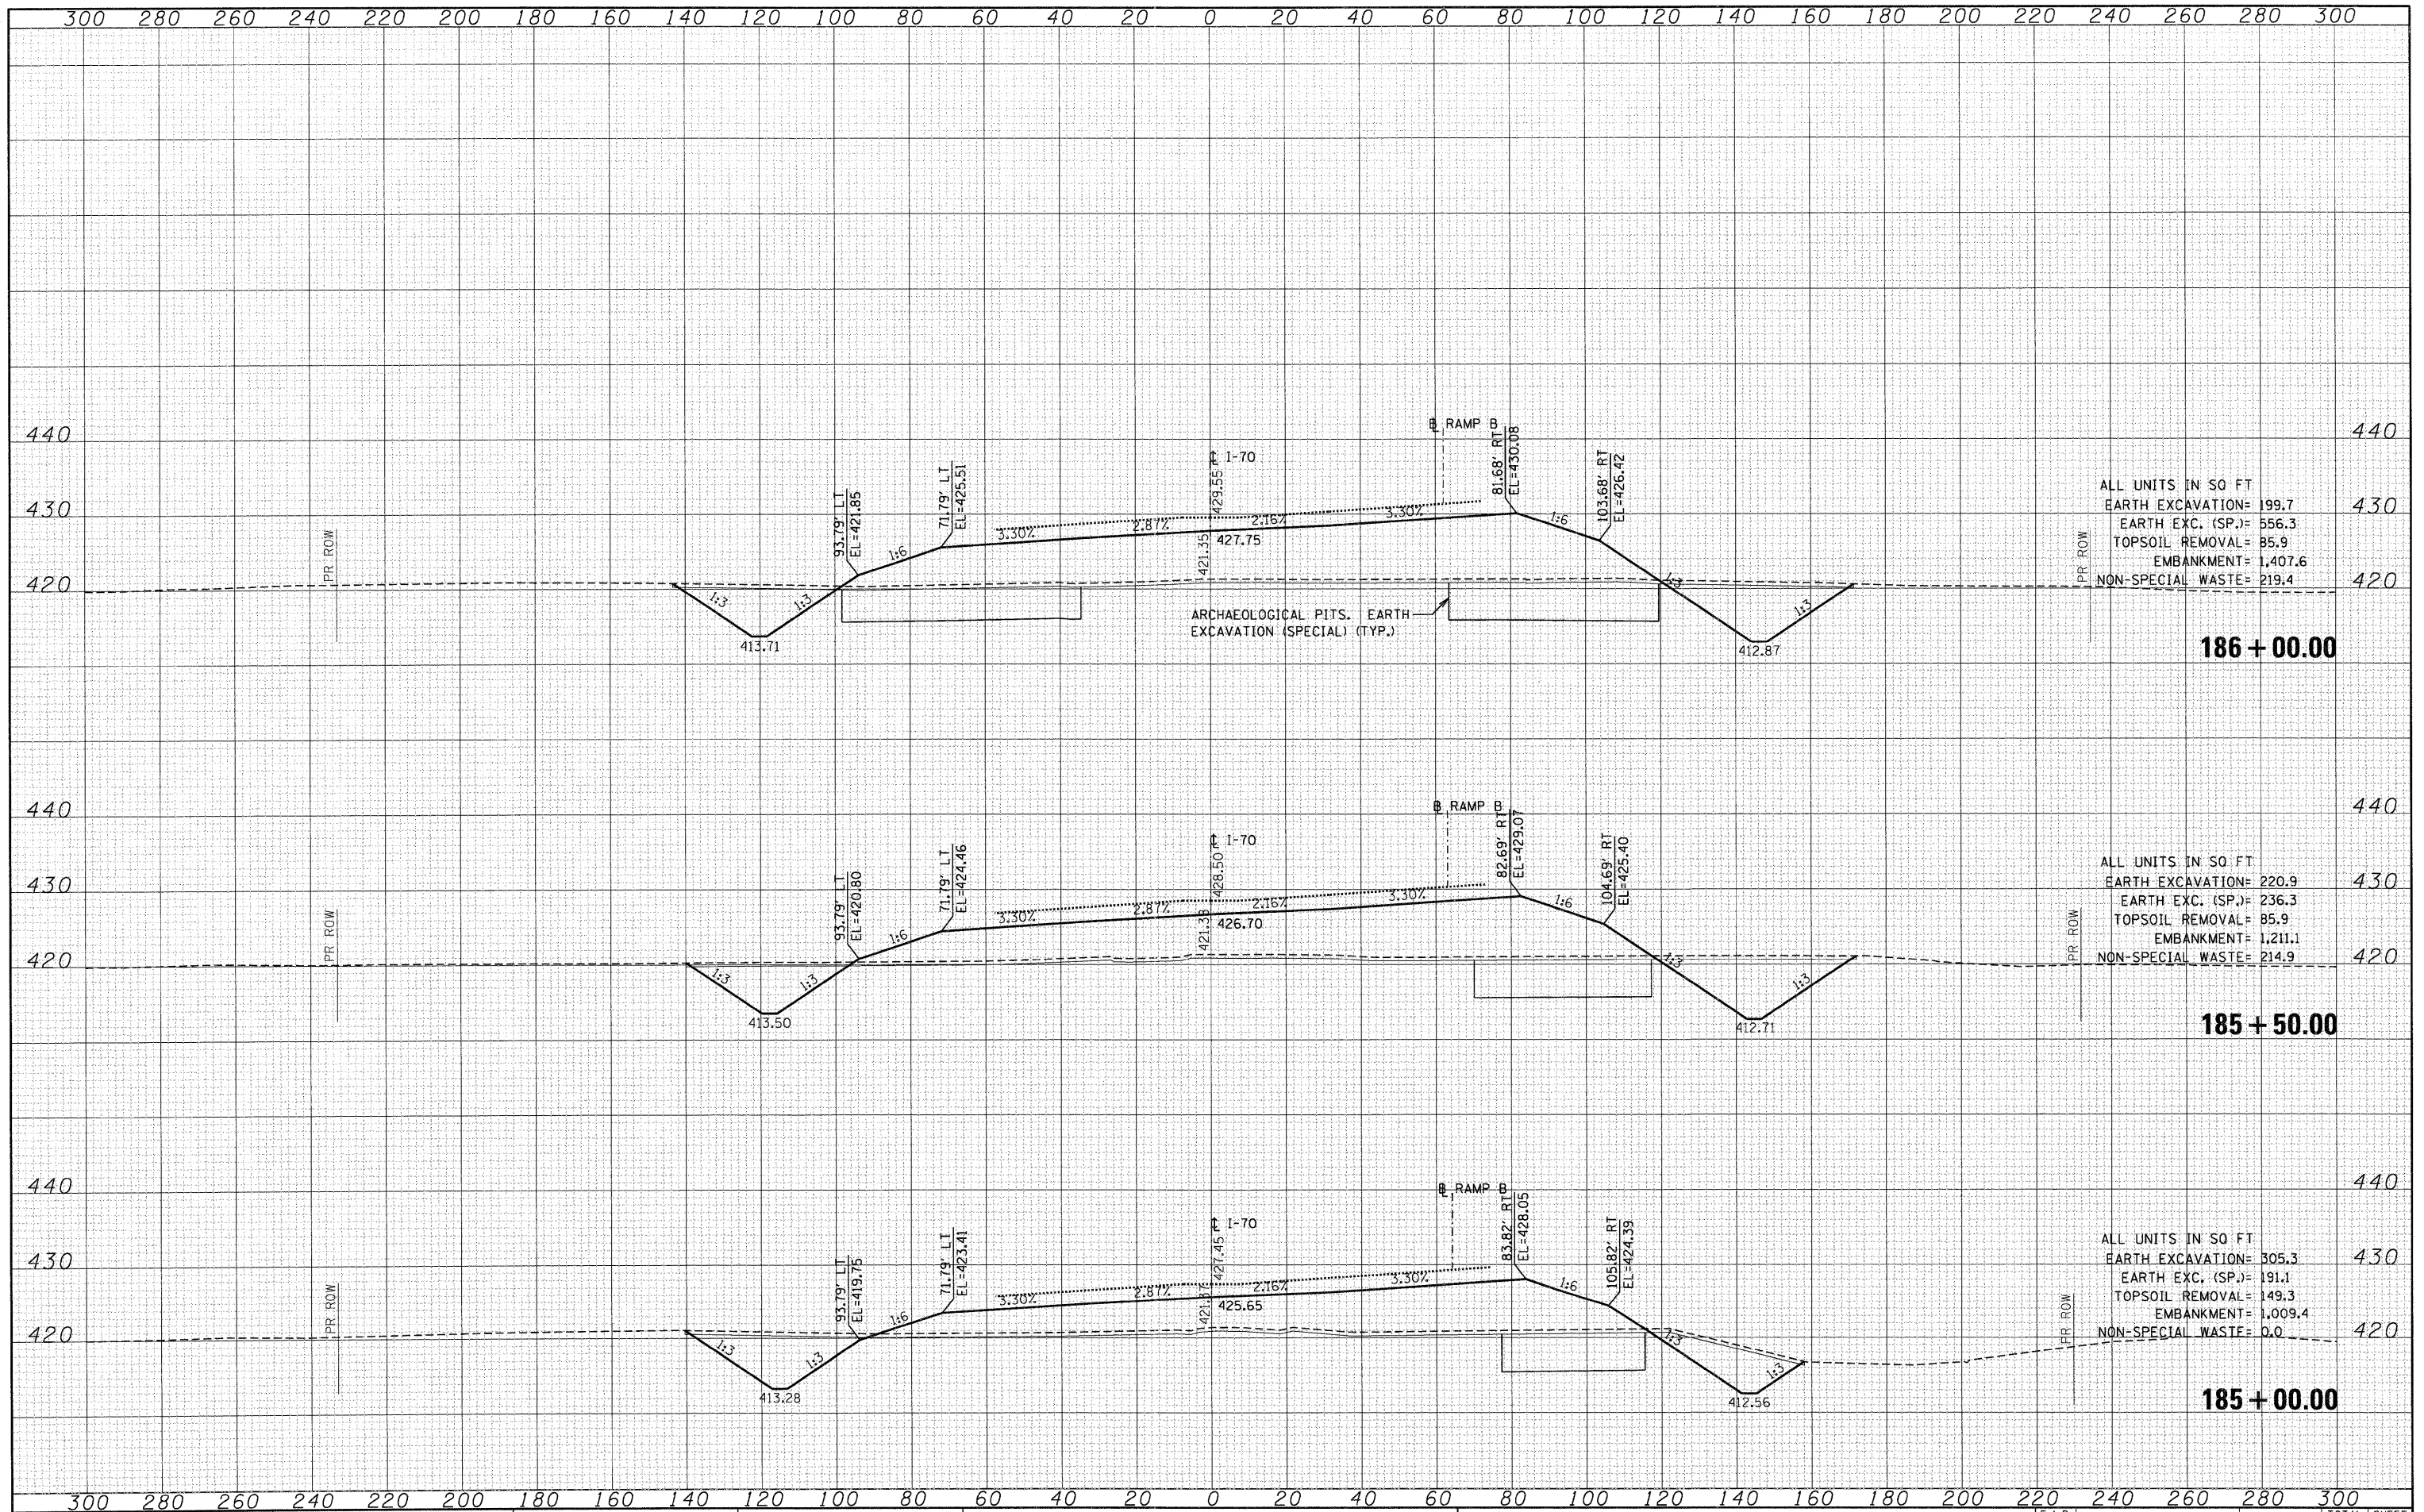

FILE NAME =	USER NAME = *USER*	DESIGNED - JB	REVISED -	STATE OF ILLINOIS DEPARTMENT OF TRANSPORTATION	CROSS SECTIONS INTERSTATE 70				F.A.P. RTE.	SECTION	COUNTY	TOTAL SHEETS	SHEET NO.
*FILE#		DRAWN - AG	REVISED -		998	82-1A	ST. CLAIR	190	180				
PLOT SCALE = *SCALE*		CHECKED - ACL	REVISED -		SCALE: SHEET NO. OF SHEETS STA. 185+00.00 TO STA. 186+00.00				CONTRACT NO. 76C41				
PLOT DATE = *DATE*		DATE - 02/04/11	REVISED -		ILLINOIS FED. AID PROJECT								