


DATE	
BY	
DESIGNED	
DRAWN	
CHECKED	
DATE	

DATE	
BY	
DESIGNED	
DRAWN	
CHECKED	
DATE	

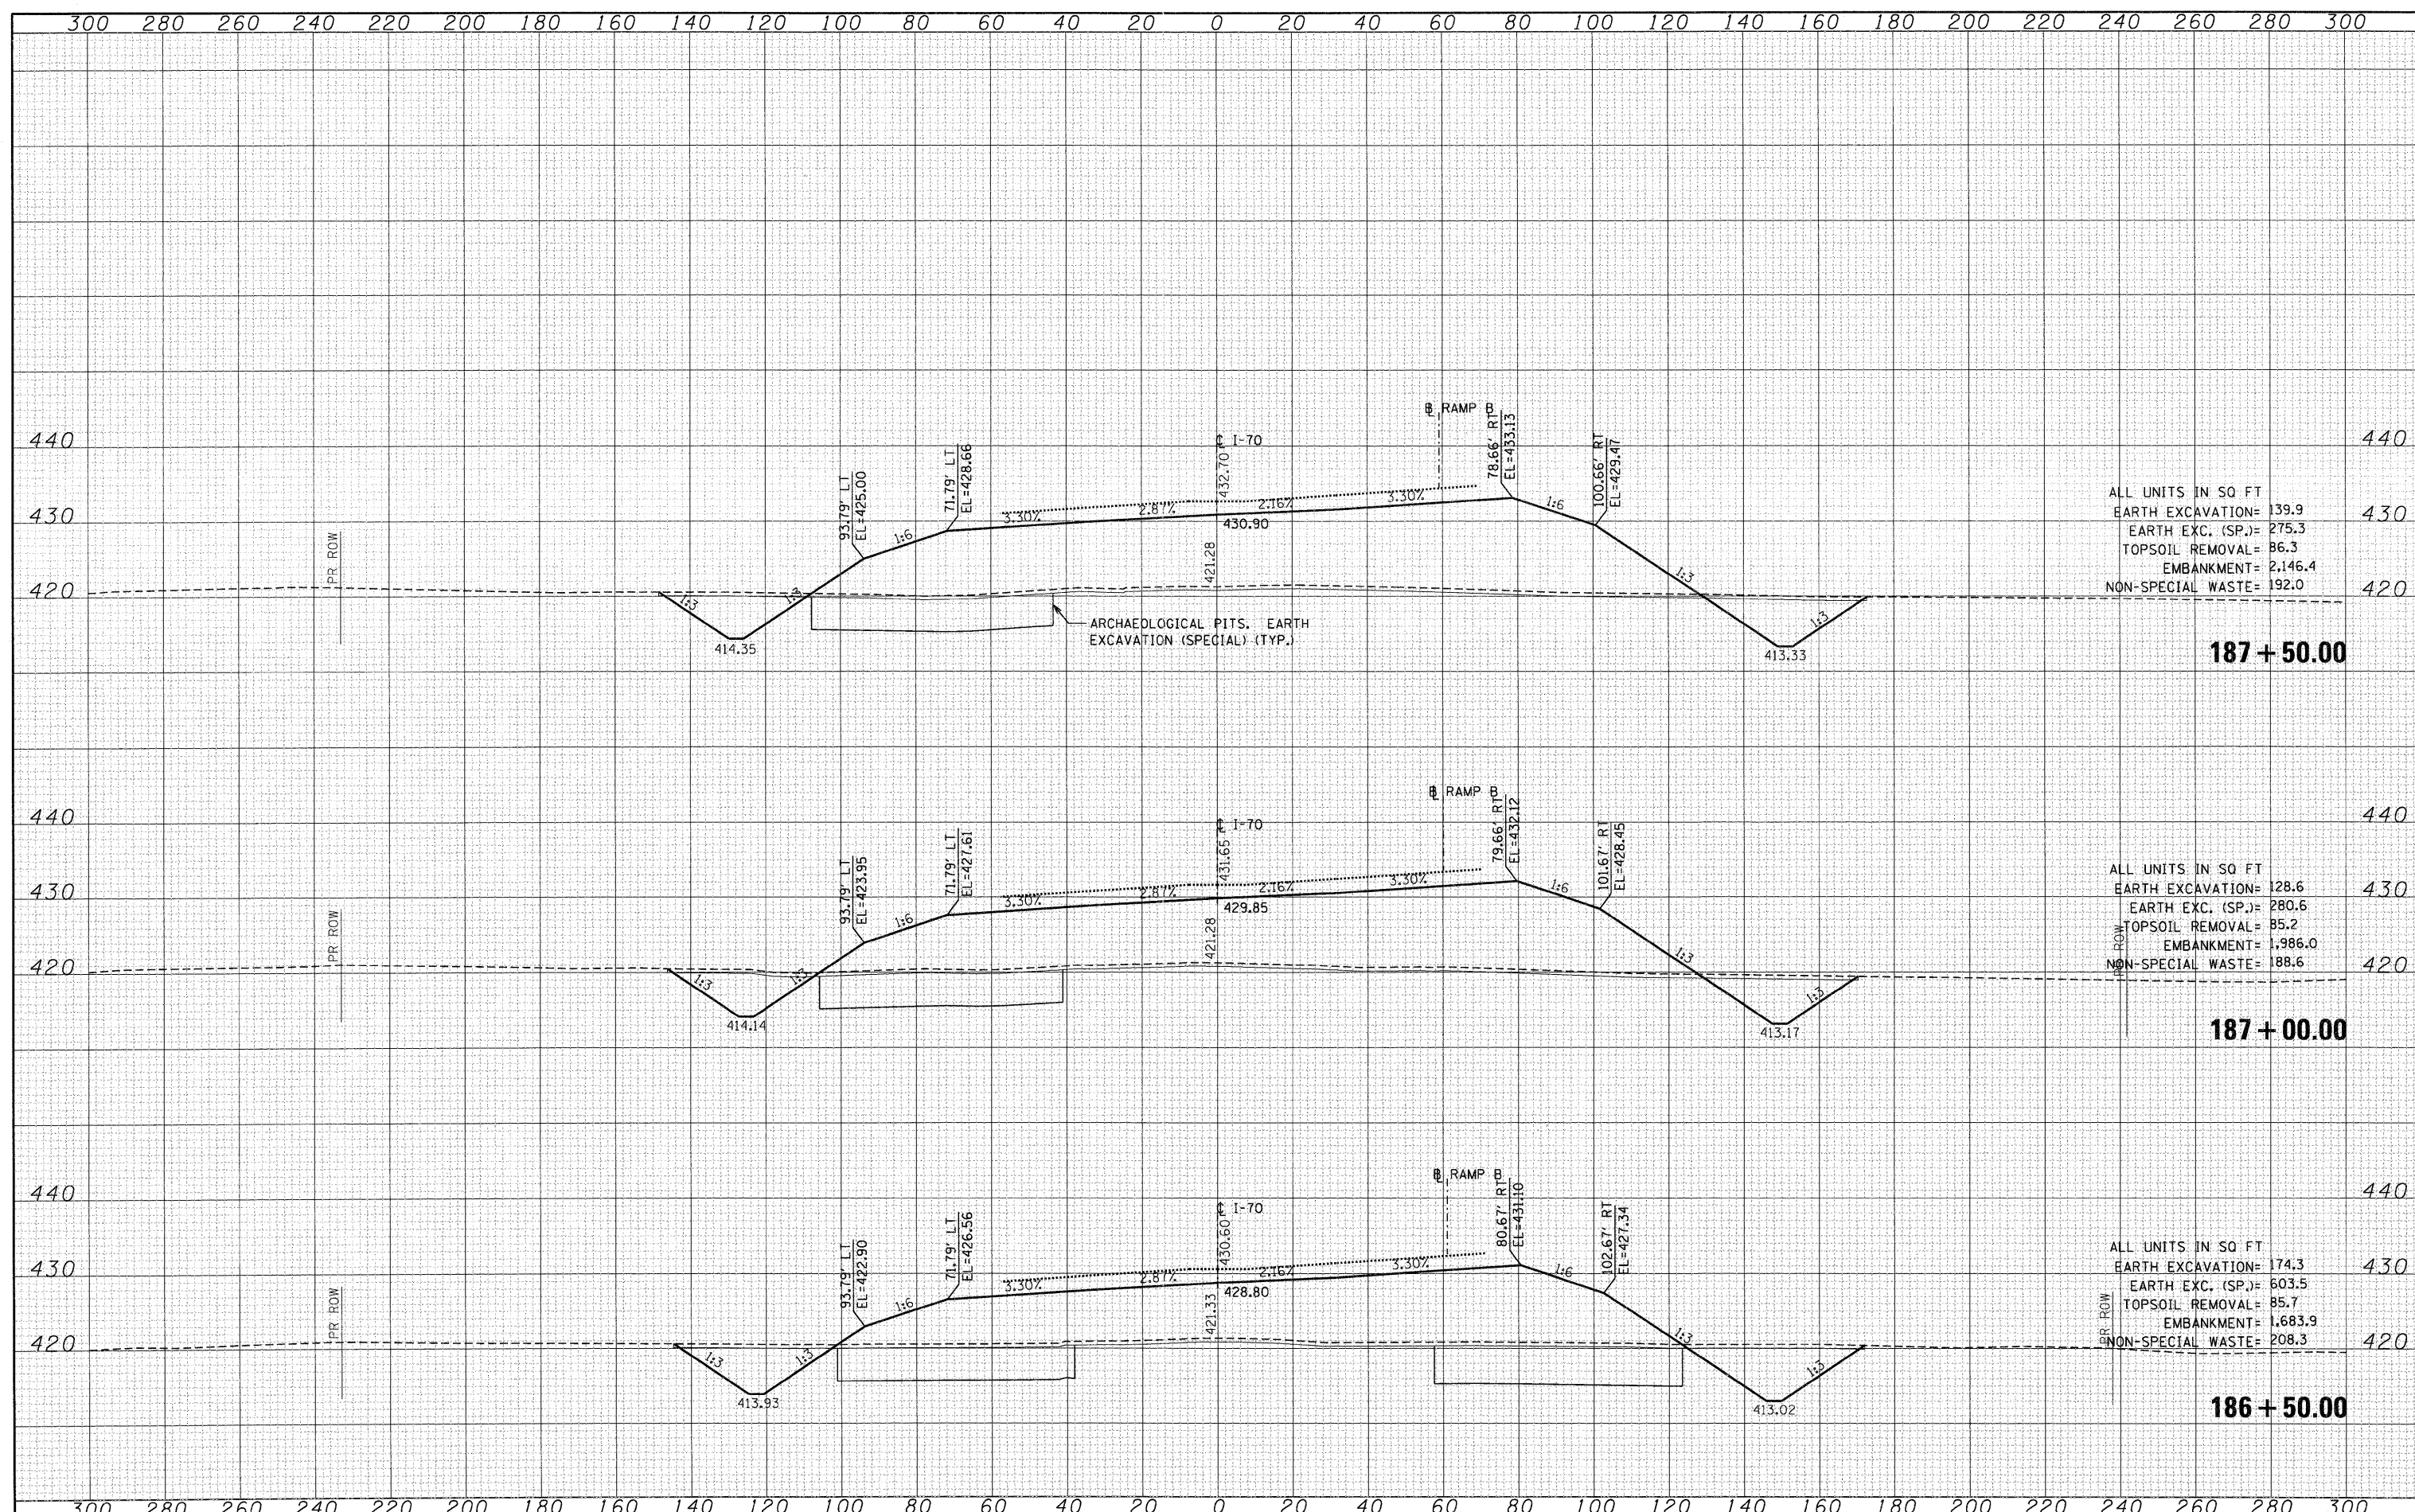

ALL UNITS IN SQ FT
 EARTH EXCAVATION= 139.9
 EARTH EXC. (SP.)= 275.3
 TOPSOIL REMOVAL= 86.3
 EMBANKMENT= 2,146.4
 NON-SPECIAL WASTE= 192.0

ALL UNITS IN SQ FT
 EARTH EXCAVATION= 128.6
 EARTH EXC. (SP.)= 280.6
 TOPSOIL REMOVAL= 85.2
 EMBANKMENT= 1,986.0
 NON-SPECIAL WASTE= 188.6

ALL UNITS IN SQ FT
 EARTH EXCAVATION= 174.3
 EARTH EXC. (SP.)= 603.5
 TOPSOIL REMOVAL= 85.7
 EMBANKMENT= 1,683.9
 NON-SPECIAL WASTE= 208.3

FILE NAME =	USER NAME = #USER#	DESIGNED - JB	REVISED -	STATE OF ILLINOIS DEPARTMENT OF TRANSPORTATION	CROSS SECTIONS INTERSTATE 70			F.A.P. RTE. 998	SECTION 82-1A	COUNTY ST. CLAIR	TOTAL SHEETS 190	SHEET NO. 181
#FILE#	PLOT SCALE = #SCALE#	DRAWN - AG	REVISED -		SCALE:	SHEET NO. OF	SHEETS	STA. 186+50.00	TO STA. 187+50.00	CONTRACT NO. 76C41		
	PLOT DATE = #DATE#	CHECKED - ACL	REVISED -							ILLINOIS FED. AID PROJECT		
		DATE - 02/04/11	REVISED -									