


DATE	
BY	
FINAL SURVEY	
SURVEY PLOTTED	
NOTE BOOK	
TEMP. AREAS	
AREAS CHECKED	
NO.	

DATE	
BY	
ORIGINAL SURVEY	
PLOTTED	
NOTE BOOK	
TEMP. AREAS	
AREAS CHECKED	
NO.	

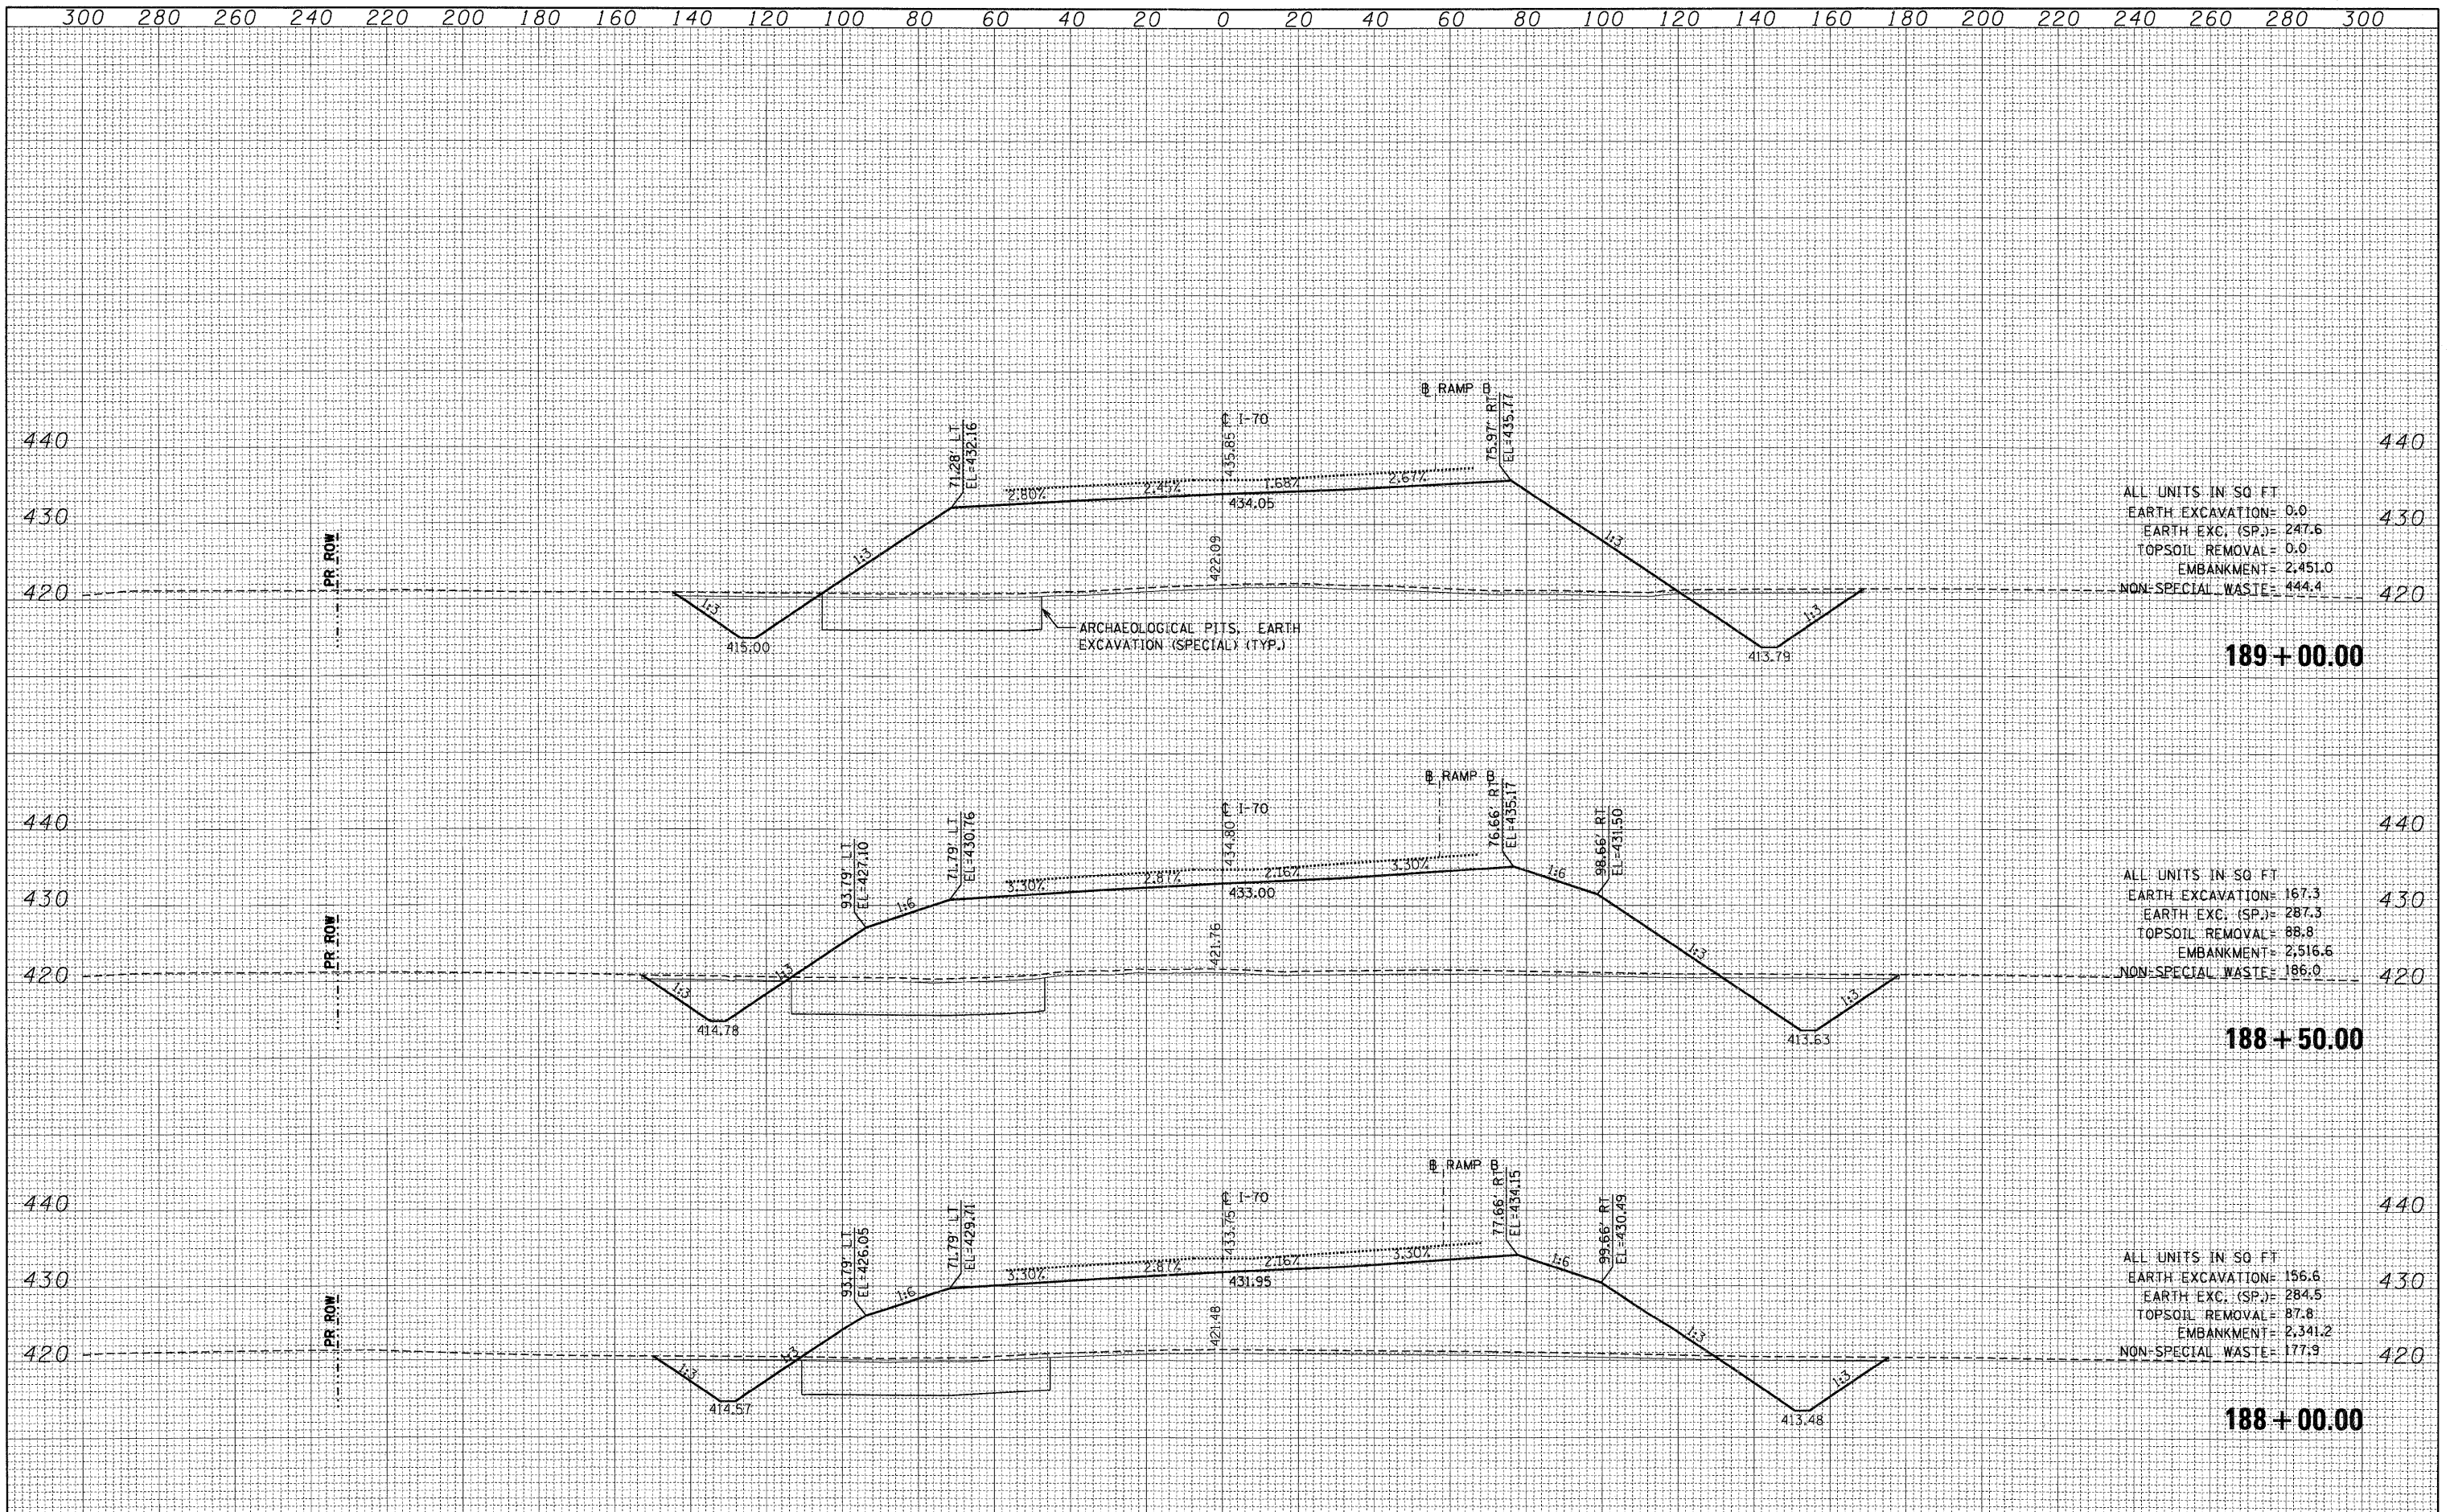

ALL UNITS IN SQ. FT.	
EARTH EXCAVATION	= 0.0
EARTH EXC. (SP.)	= 247.6
TOPSOIL REMOVAL	= 0.0
EMBANKMENT	= 2,451.0
NON-SPECIAL WASTE	= 444.4

ALL UNITS IN SQ. FT.	
EARTH EXCAVATION	= 167.3
EARTH EXC. (SP.)	= 287.3
TOPSOIL REMOVAL	= 88.8
EMBANKMENT	= 2,516.6
NON-SPECIAL WASTE	= 186.0

ALL UNITS IN SQ. FT.	
EARTH EXCAVATION	= 156.6
EARTH EXC. (SP.)	= 284.5
TOPSOIL REMOVAL	= 87.8
EMBANKMENT	= 2,341.2
NON-SPECIAL WASTE	= 177.9

FILE NAME =	USER NAME = #USER#	DESIGNED - JB	REVISED -	<b>STATE OF ILLINOIS DEPARTMENT OF TRANSPORTATION</b>	<b>CROSS SECTIONS INTERSTATE 70</b>			F.A.P. RTE. 998	SECTION 82-1A	COUNTY ST. CLAIR	TOTAL SHEETS 190	SHEET NO. 182
#FILE#		DRAWN - AG	REVISED -		SCALE:	SHEET NO.	OF	SHEETS	STA. 188+00.00	TO STA. 189+00.00	ILLINOIS FED. AID PROJECT	
		CHECKED - ACL	REVISED -								CONTRACT NO. 76C41	
		DATE - 02/04/11	REVISED -									