


FINAL SURVEY NOTE BOOK NO.	SUSPECTED PLOTTED AREAS CHECKED	BY	DATE

ORIGINAL SURVEY NOTE BOOK NO.	SUSPECTED PLOTTED AREAS CHECKED	BY	DATE

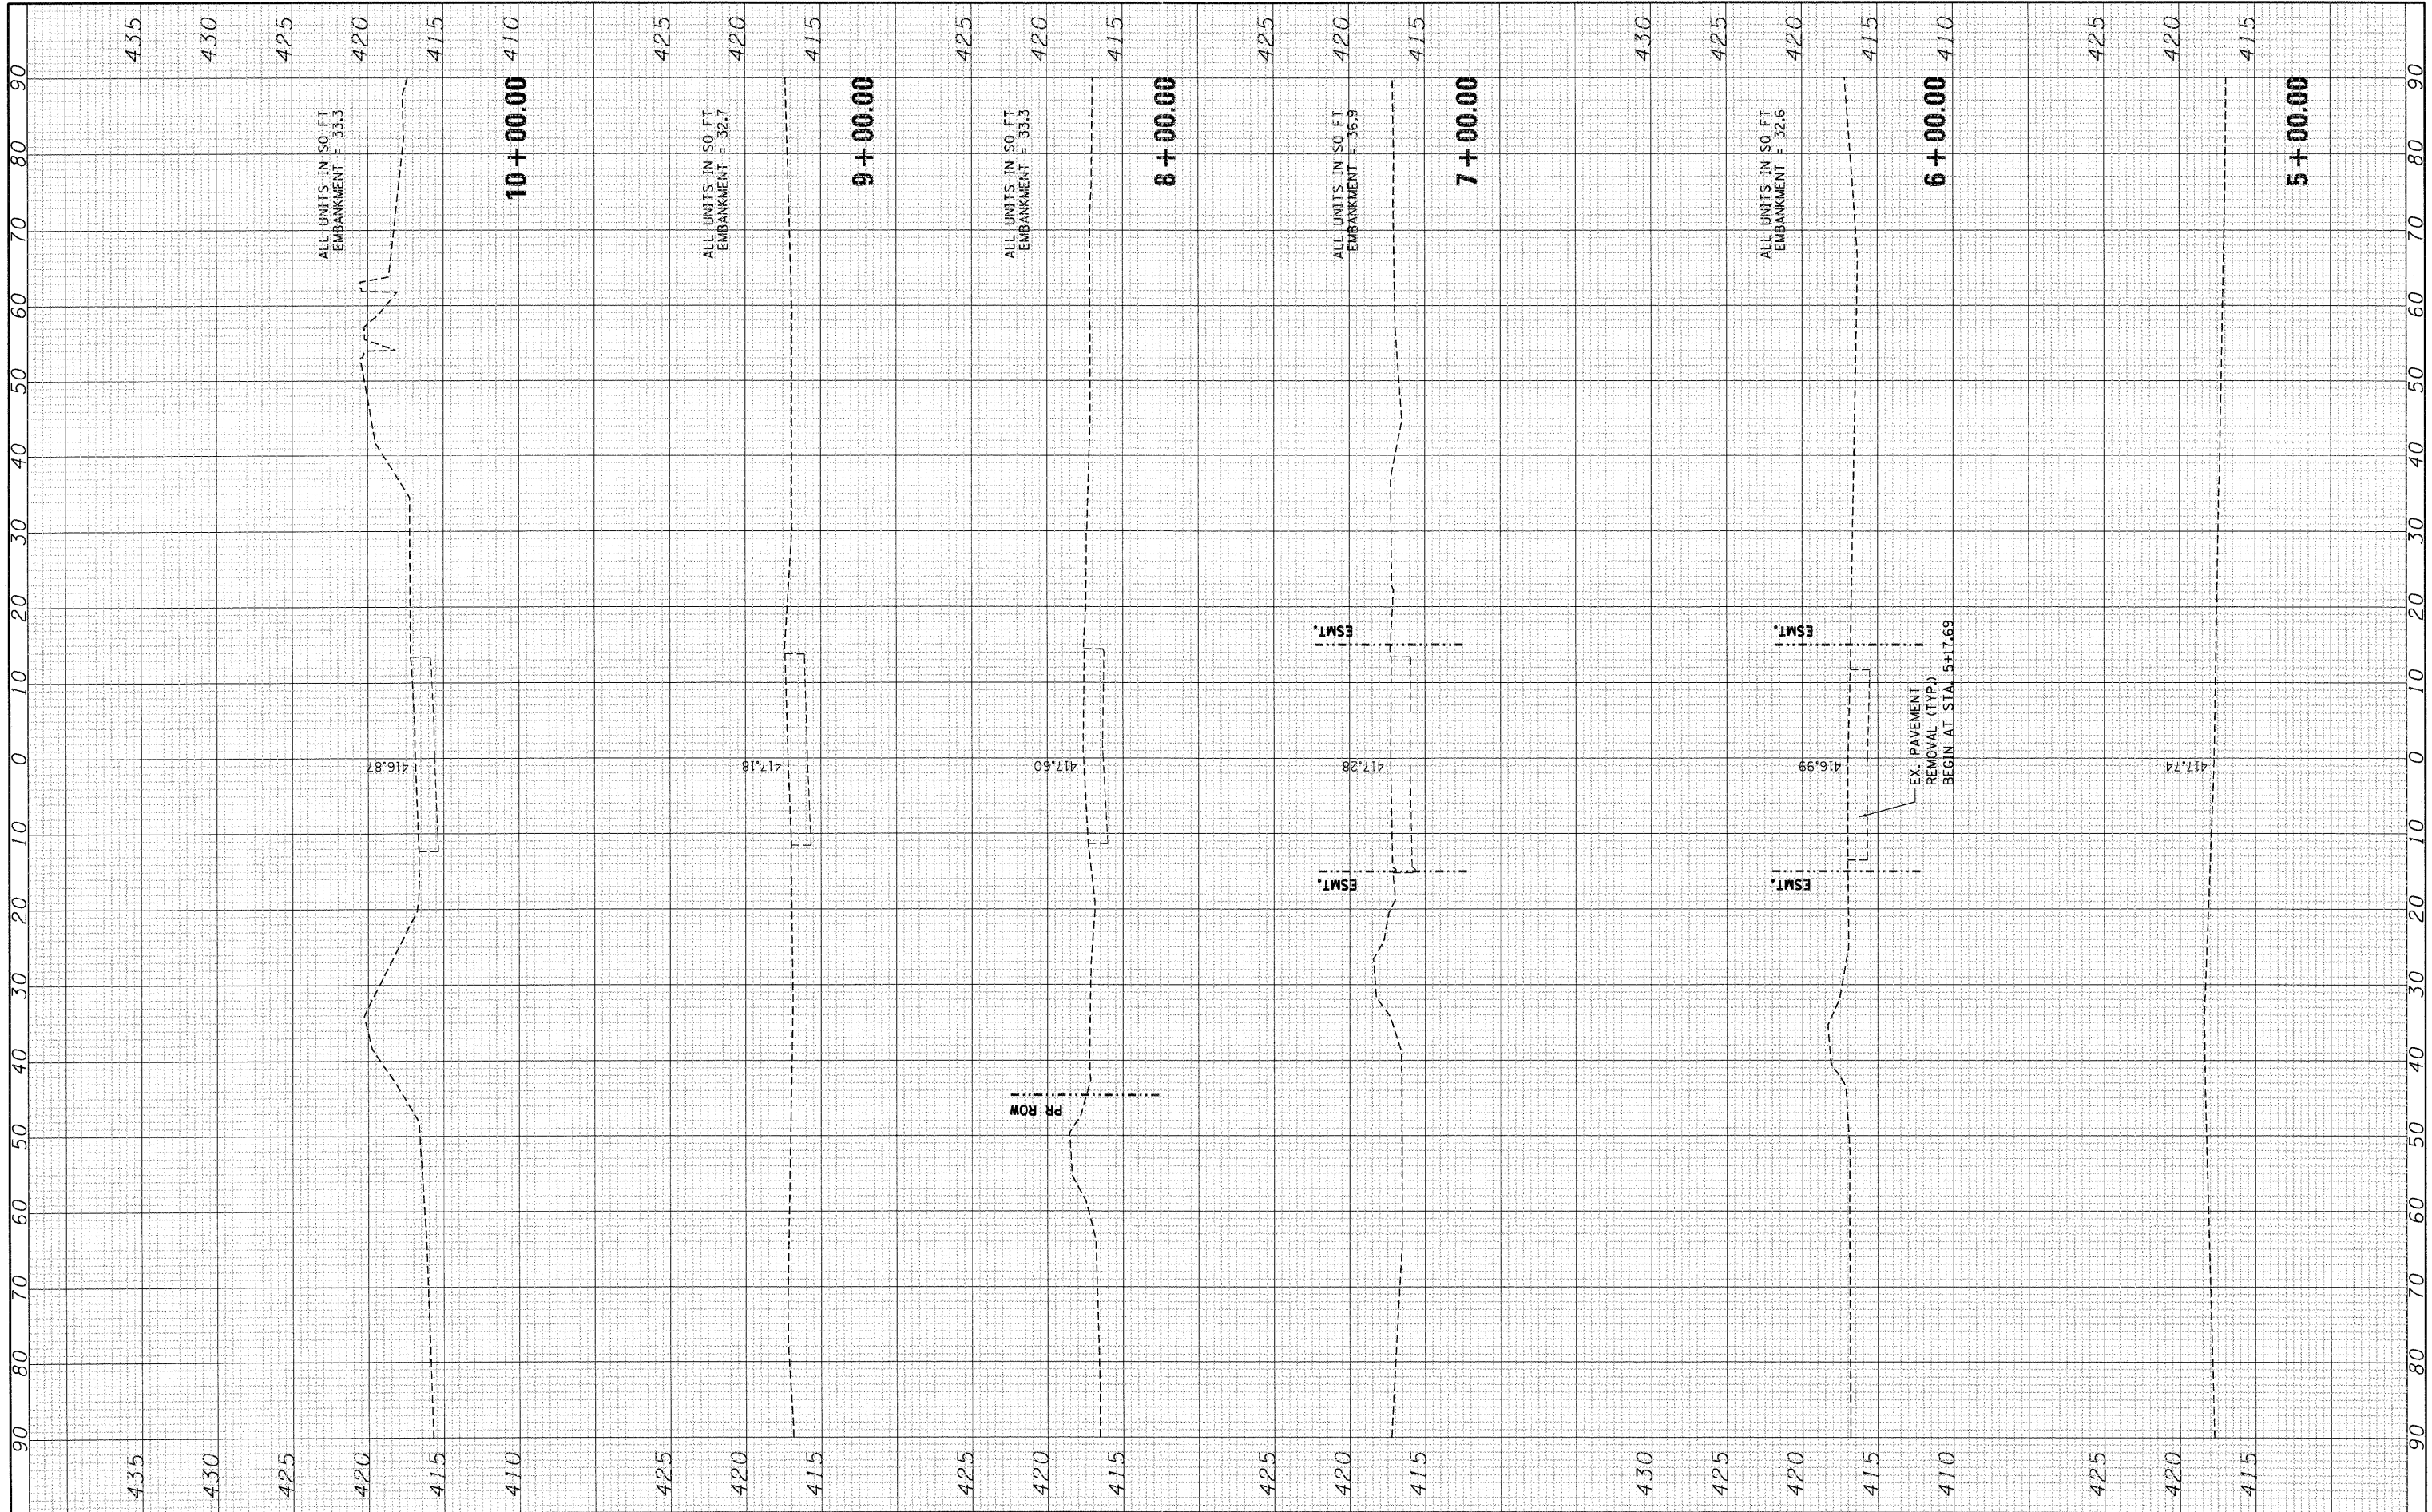

FILE NAME :
 #FILEL*

USER NAME : #USER*
 PLOT SCALE : #SCALE*
 PLOT DATE : #DATE*

DESIGNED - JB
 DRAWN - JB
 CHECKED - ACL
 DATE - 02/04/11

REVISED -
 REVISED -
 REVISED -
 REVISED -

**STATE OF ILLINOIS
 DEPARTMENT OF TRANSPORTATION**

**CROSS SECTIONS
 PACKERS AVENUE**

SCALE: SHEET NO. OF SHEETS STA. 5+00.00 TO STA. 10+00.00

F.A.P. RTE.	SECTION	COUNTY	TOTAL SHEETS	SHEET NO.
998	82-1A	ST. CLAIR	190	185
CONTRACT NO. 76C41				
ILLINOIS FED. AID PROJECT				