


FINAL SURVEY	SURVEYED	BY	DATE
NOTE BOOK	TEMPLATE		
NO.	AREAS CHECKED		

ORIGINAL SURVEY	SURVEYED	BY	DATE
NOTE BOOK	TEMPLATE		
NO.	AREAS CHECKED		

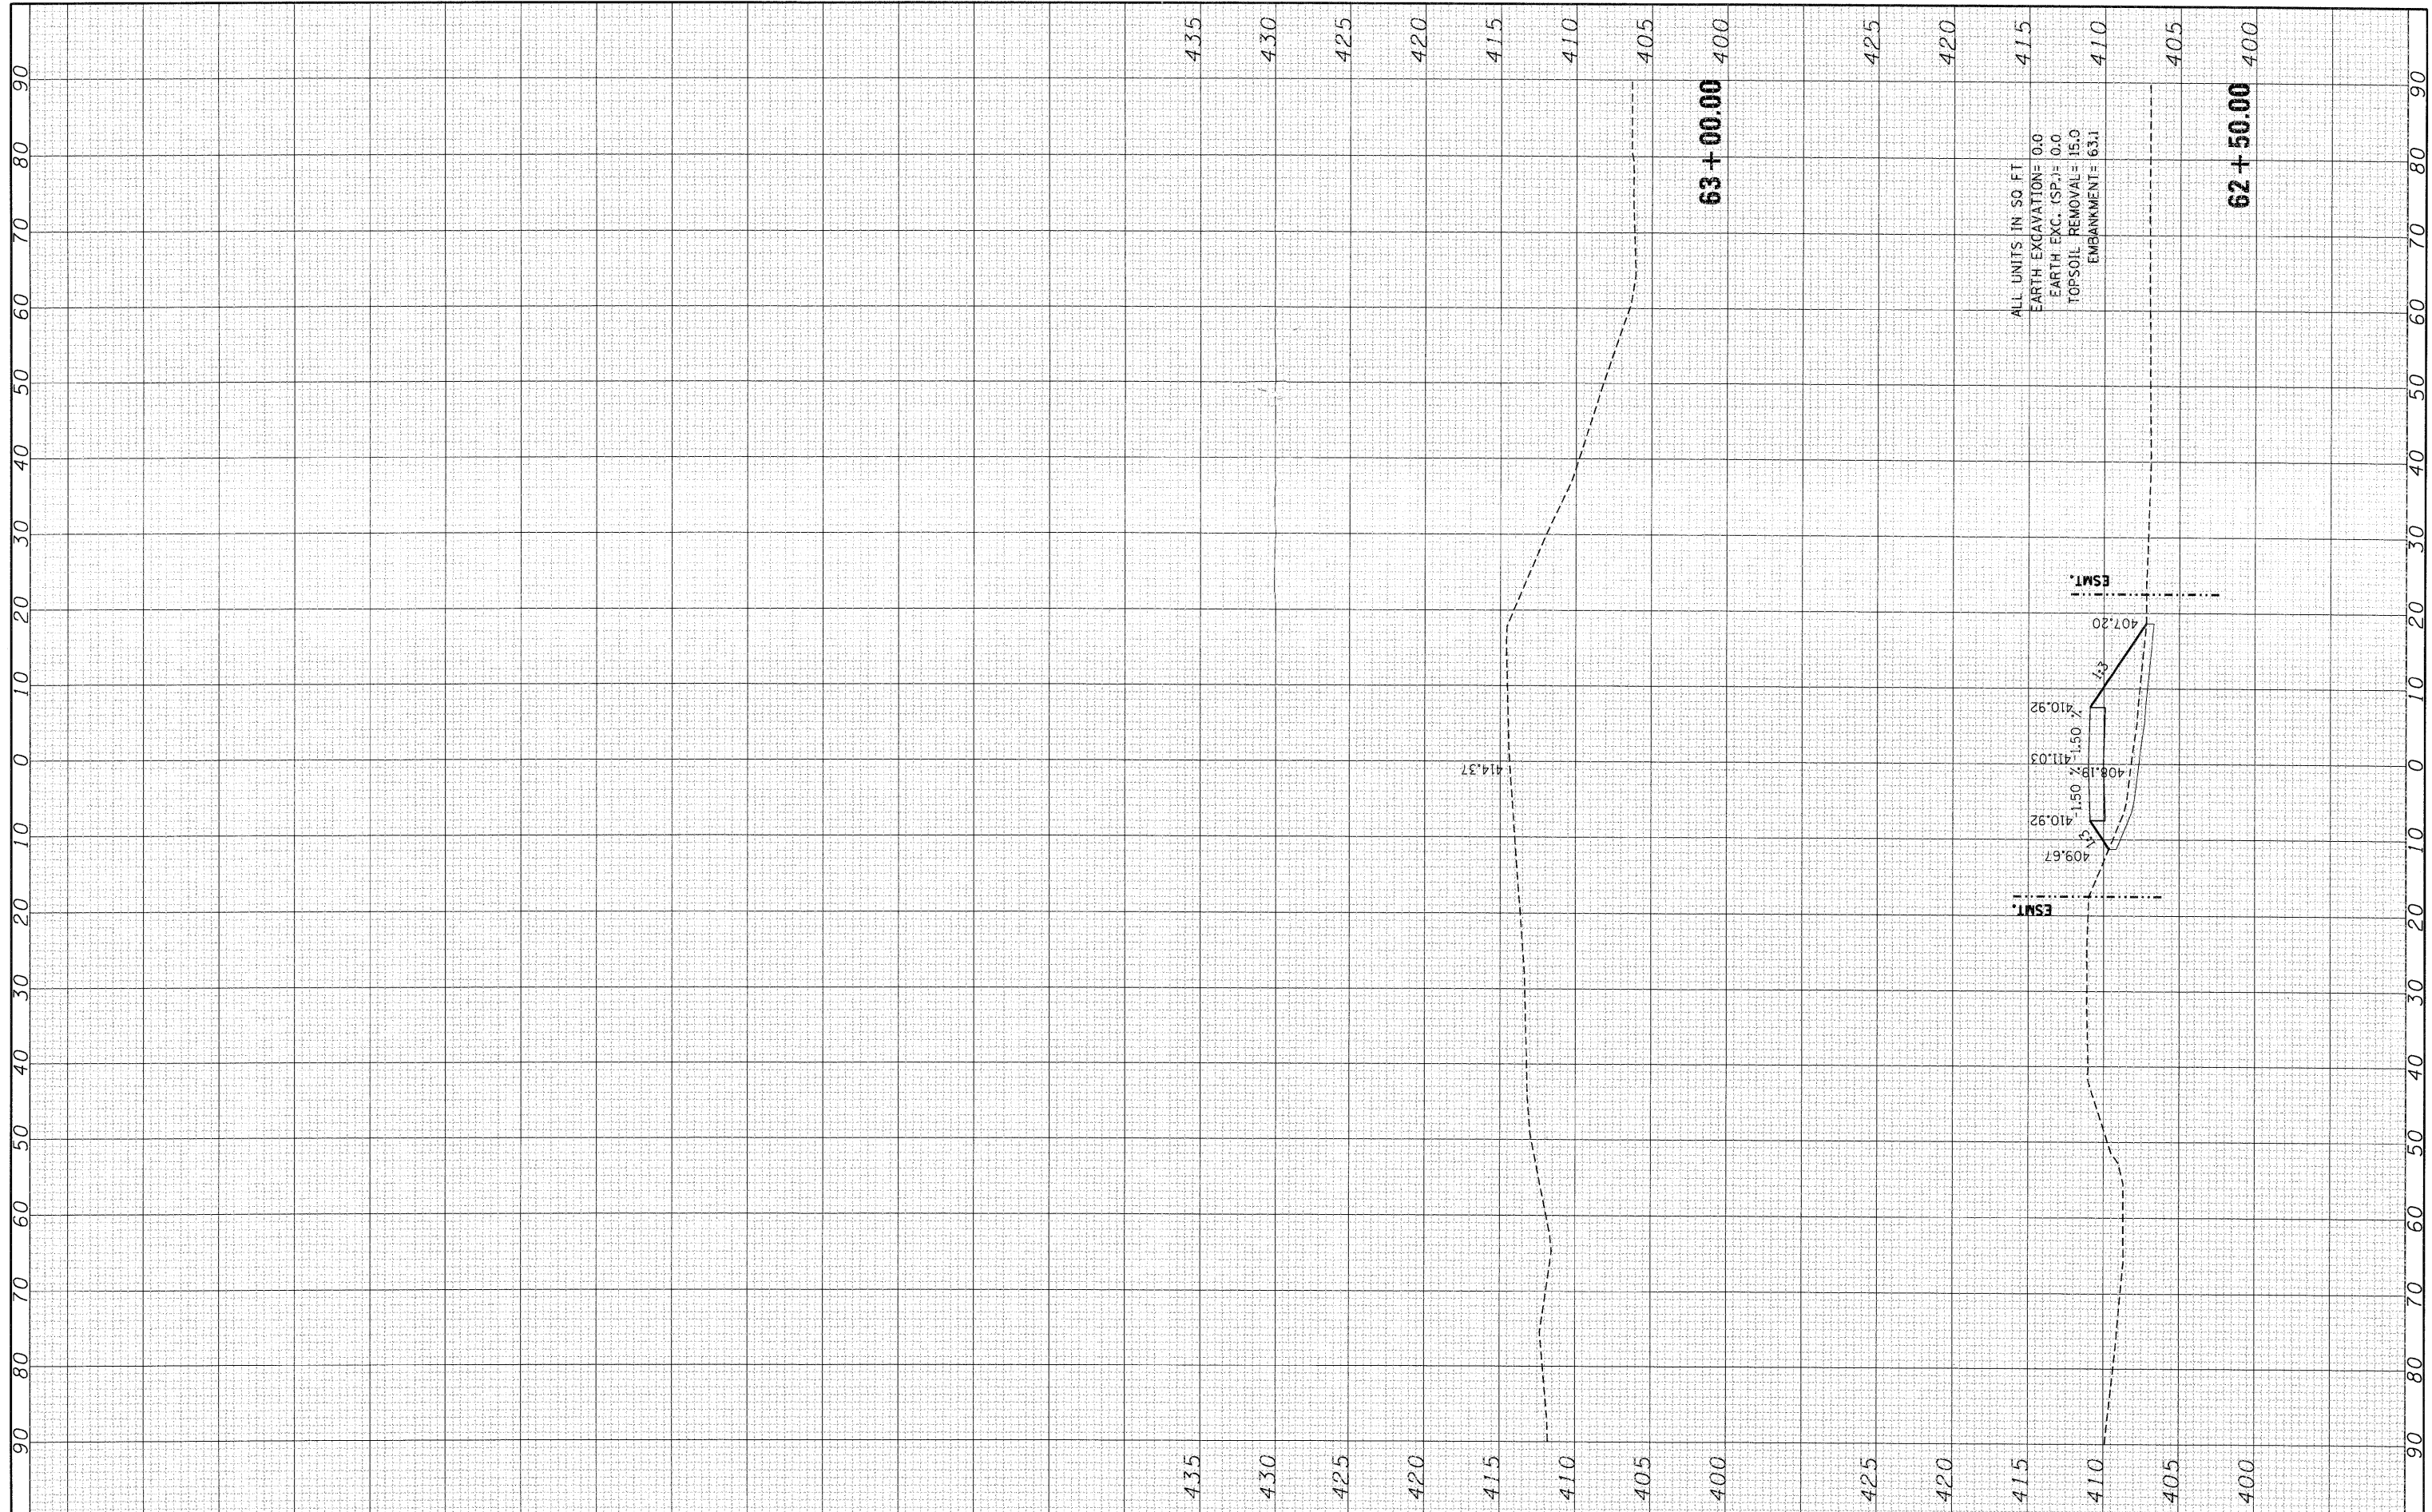

FILE NAME =
 \$FILEL\$

USER NAME = \$USER\$
 DESIGNED - JB
 DRAWN - JB
 CHECKED - ACL
 DATE - 02/04/11

REVISED -
 REVISED -
 REVISED -
 REVISED -

**STATE OF ILLINOIS
 DEPARTMENT OF TRANSPORTATION**

**CROSS SECTIONS
 MESD NORTH ACCESS ROAD**

SCALE: SHEET NO. OF SHEETS STA. 62+50.00 TO STA. 63+00.00

F.A.P. RTE. 998	SECTION 82-1A	COUNTY ST. CLAIR	TOTAL SHEETS 190	SHEET NO. 190
CONTRACT NO. 76C41				
ILLINOIS FED. AID PROJECT				