
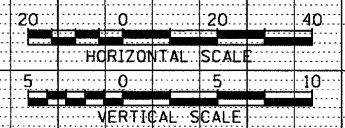


DATE _____ BY _____
 PLAN SURVEYED PLOTTED
 NOTE BOOK ALIGNED CHECKED
 NO. _____ DATE FILE NAME _____
 NO. _____

DATE _____ BY _____
 PROFILE SURVEYED PLOTTED
 NOTE BOOK GRADES CHECKED
 NO. _____ DATE FILE NAME _____
 NO. _____

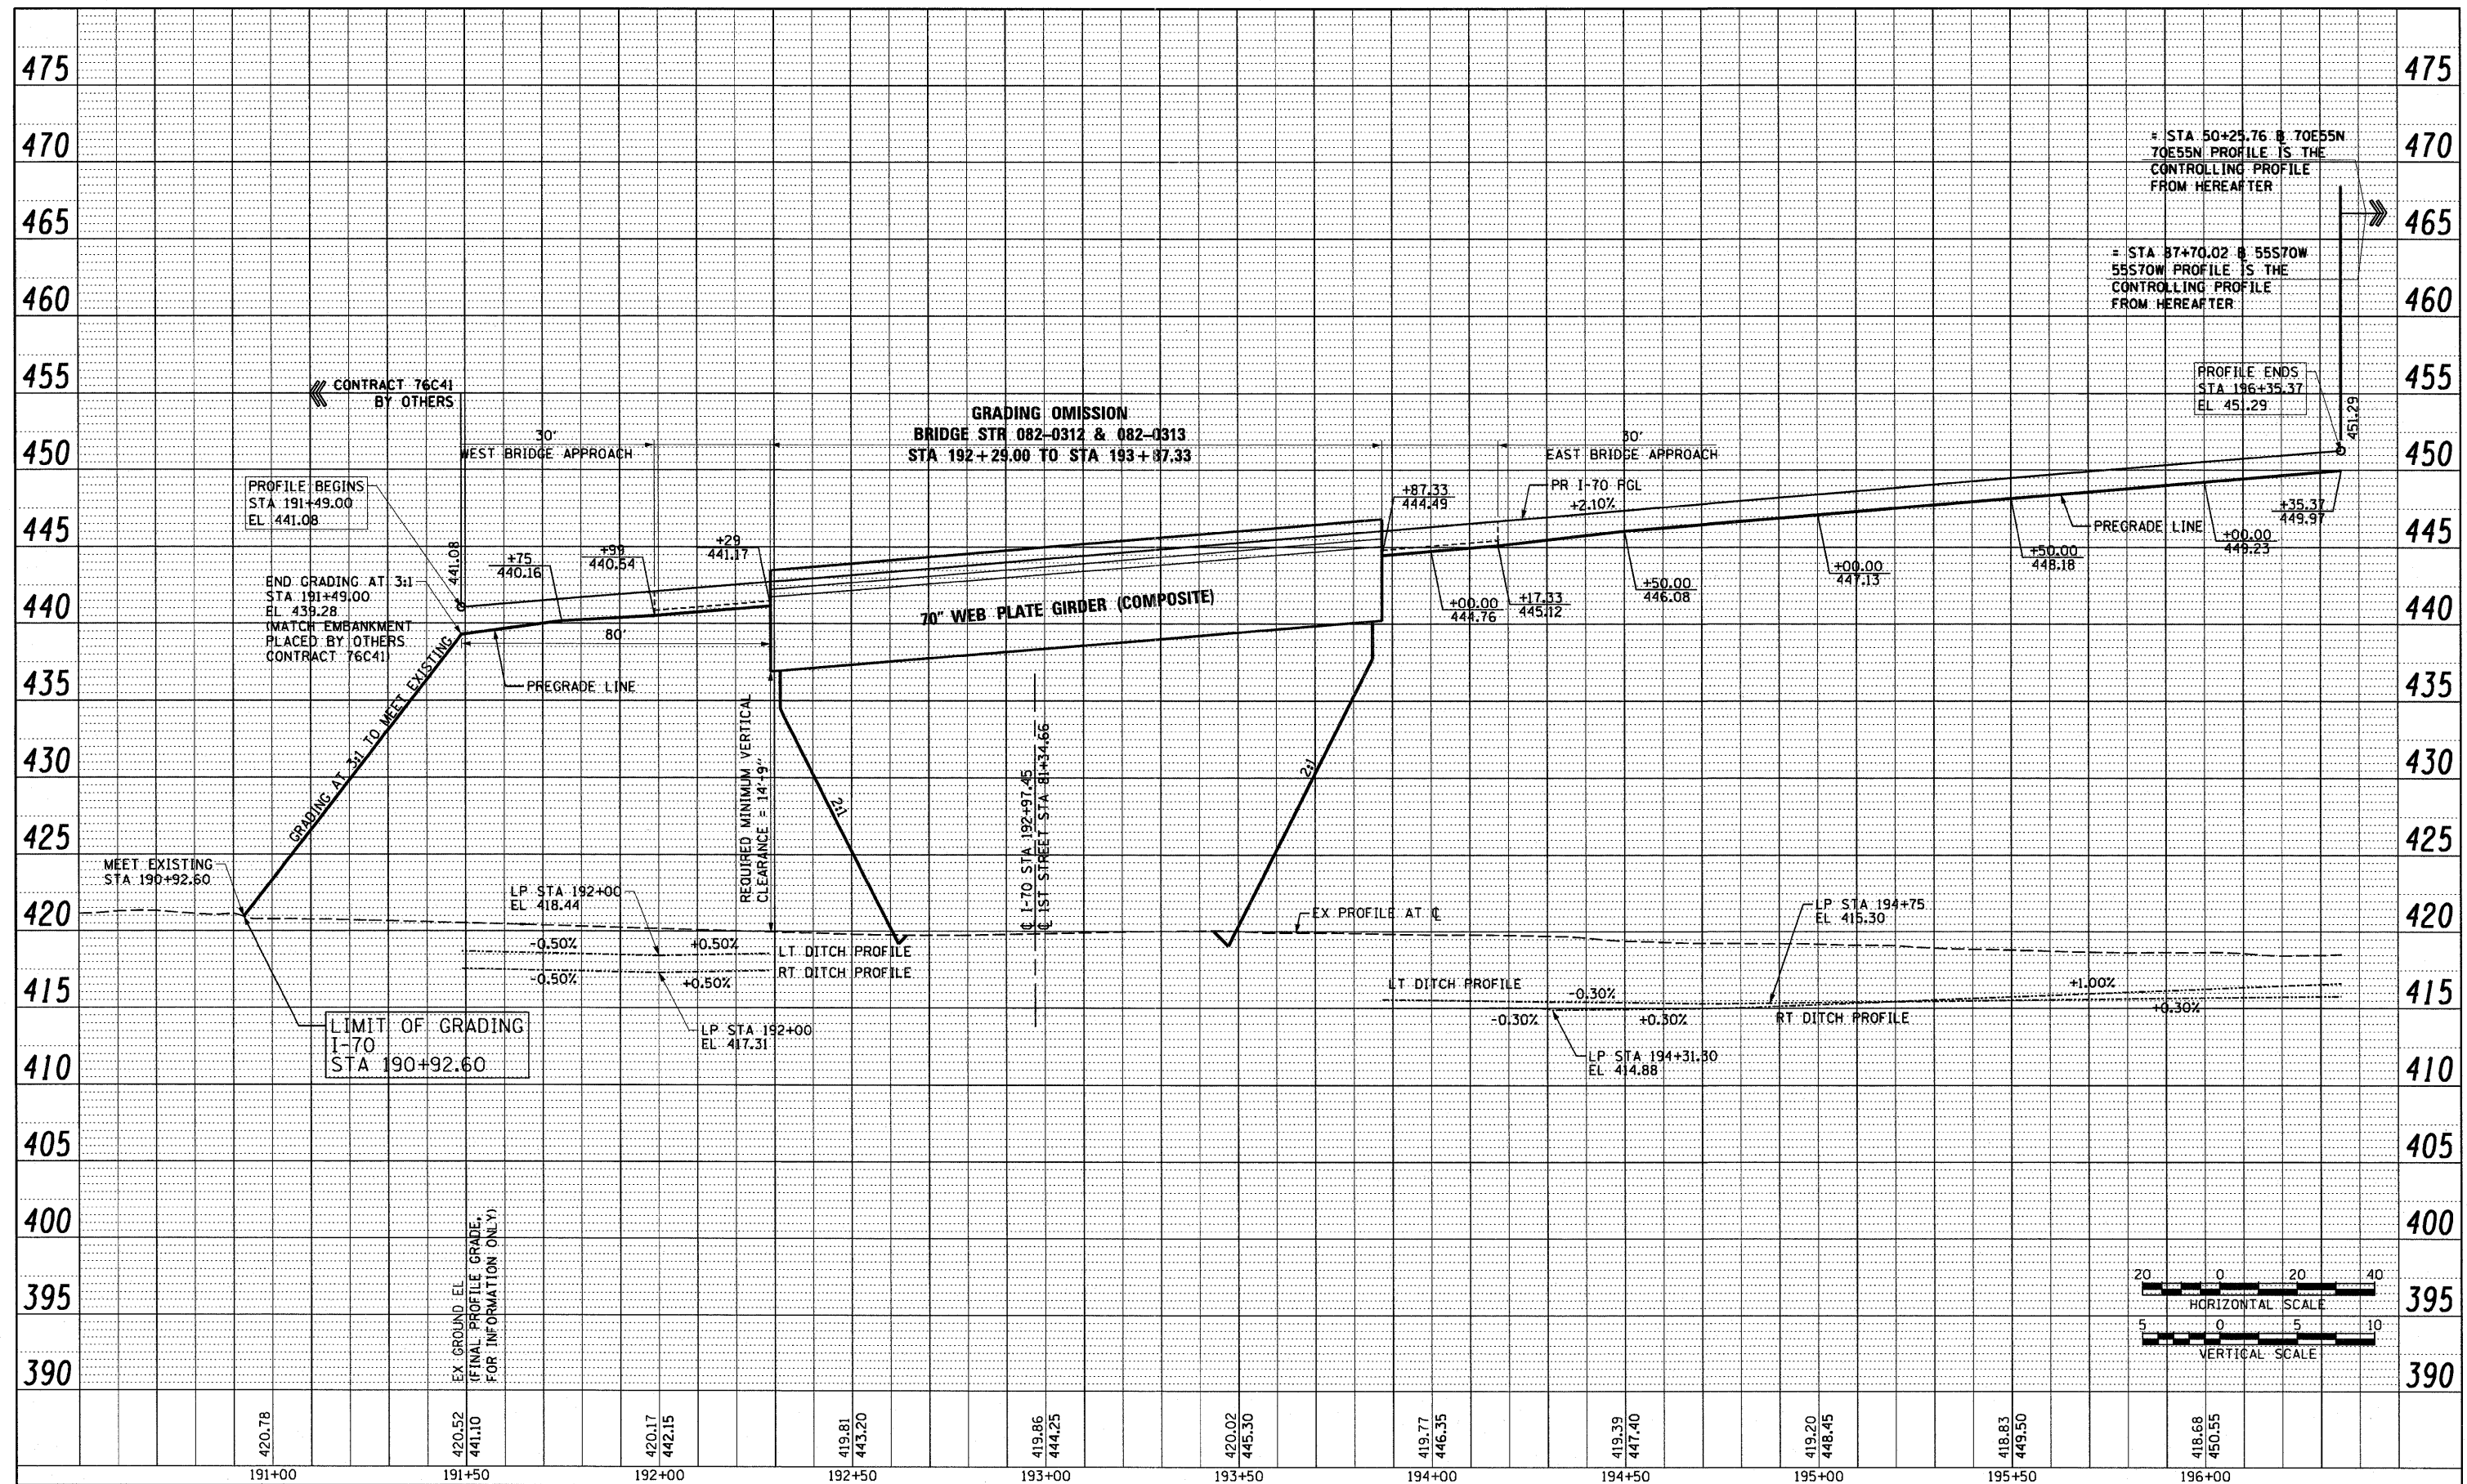

PROPOSED I-70

FILE NAME = D:\TRI-76C50\shp-profile-01.dgn	USER NAME = searsb	DESIGNED OP	REVISED -	STATE OF ILLINOIS DEPARTMENT OF TRANSPORTATION	PROPOSED ROADWAY PROFILE I-70	F.A.P. RTE. 998	SECTION 82-1-2HB	COUNTY ST. CLAIR	TOTAL SHEETS 72	SHEET NO. 17	
PLOT SCALE = 40.0000' / in.	CHECKED DBM	REVISOR	REVISED -			SCALE: H: 20 V: 5 SHEET NO. 1 OF 1 SHEETS STA. 190+92.60 TO STA. 196+35.36	FED. ROAD DIST. NO.	ILLINOIS FED. AID PROJECT	CONTRACT NO. 76C50		
PLOT DATE = #DATE#	DATE 03-18-11	REVISOR	REVISED -								