


DATE	
BY	
FINAL SURVEY	
REVISIONS	
PLOTTED	
TEMPLATE	
NOTE BOOK	
AREAS CHECKED	
NO.	

DATE	
BY	
ORIGINAL SURVEY	
REVISIONS	
PLOTTED	
TEMPLATE	
NOTE BOOK	
AREAS CHECKED	
NO.	

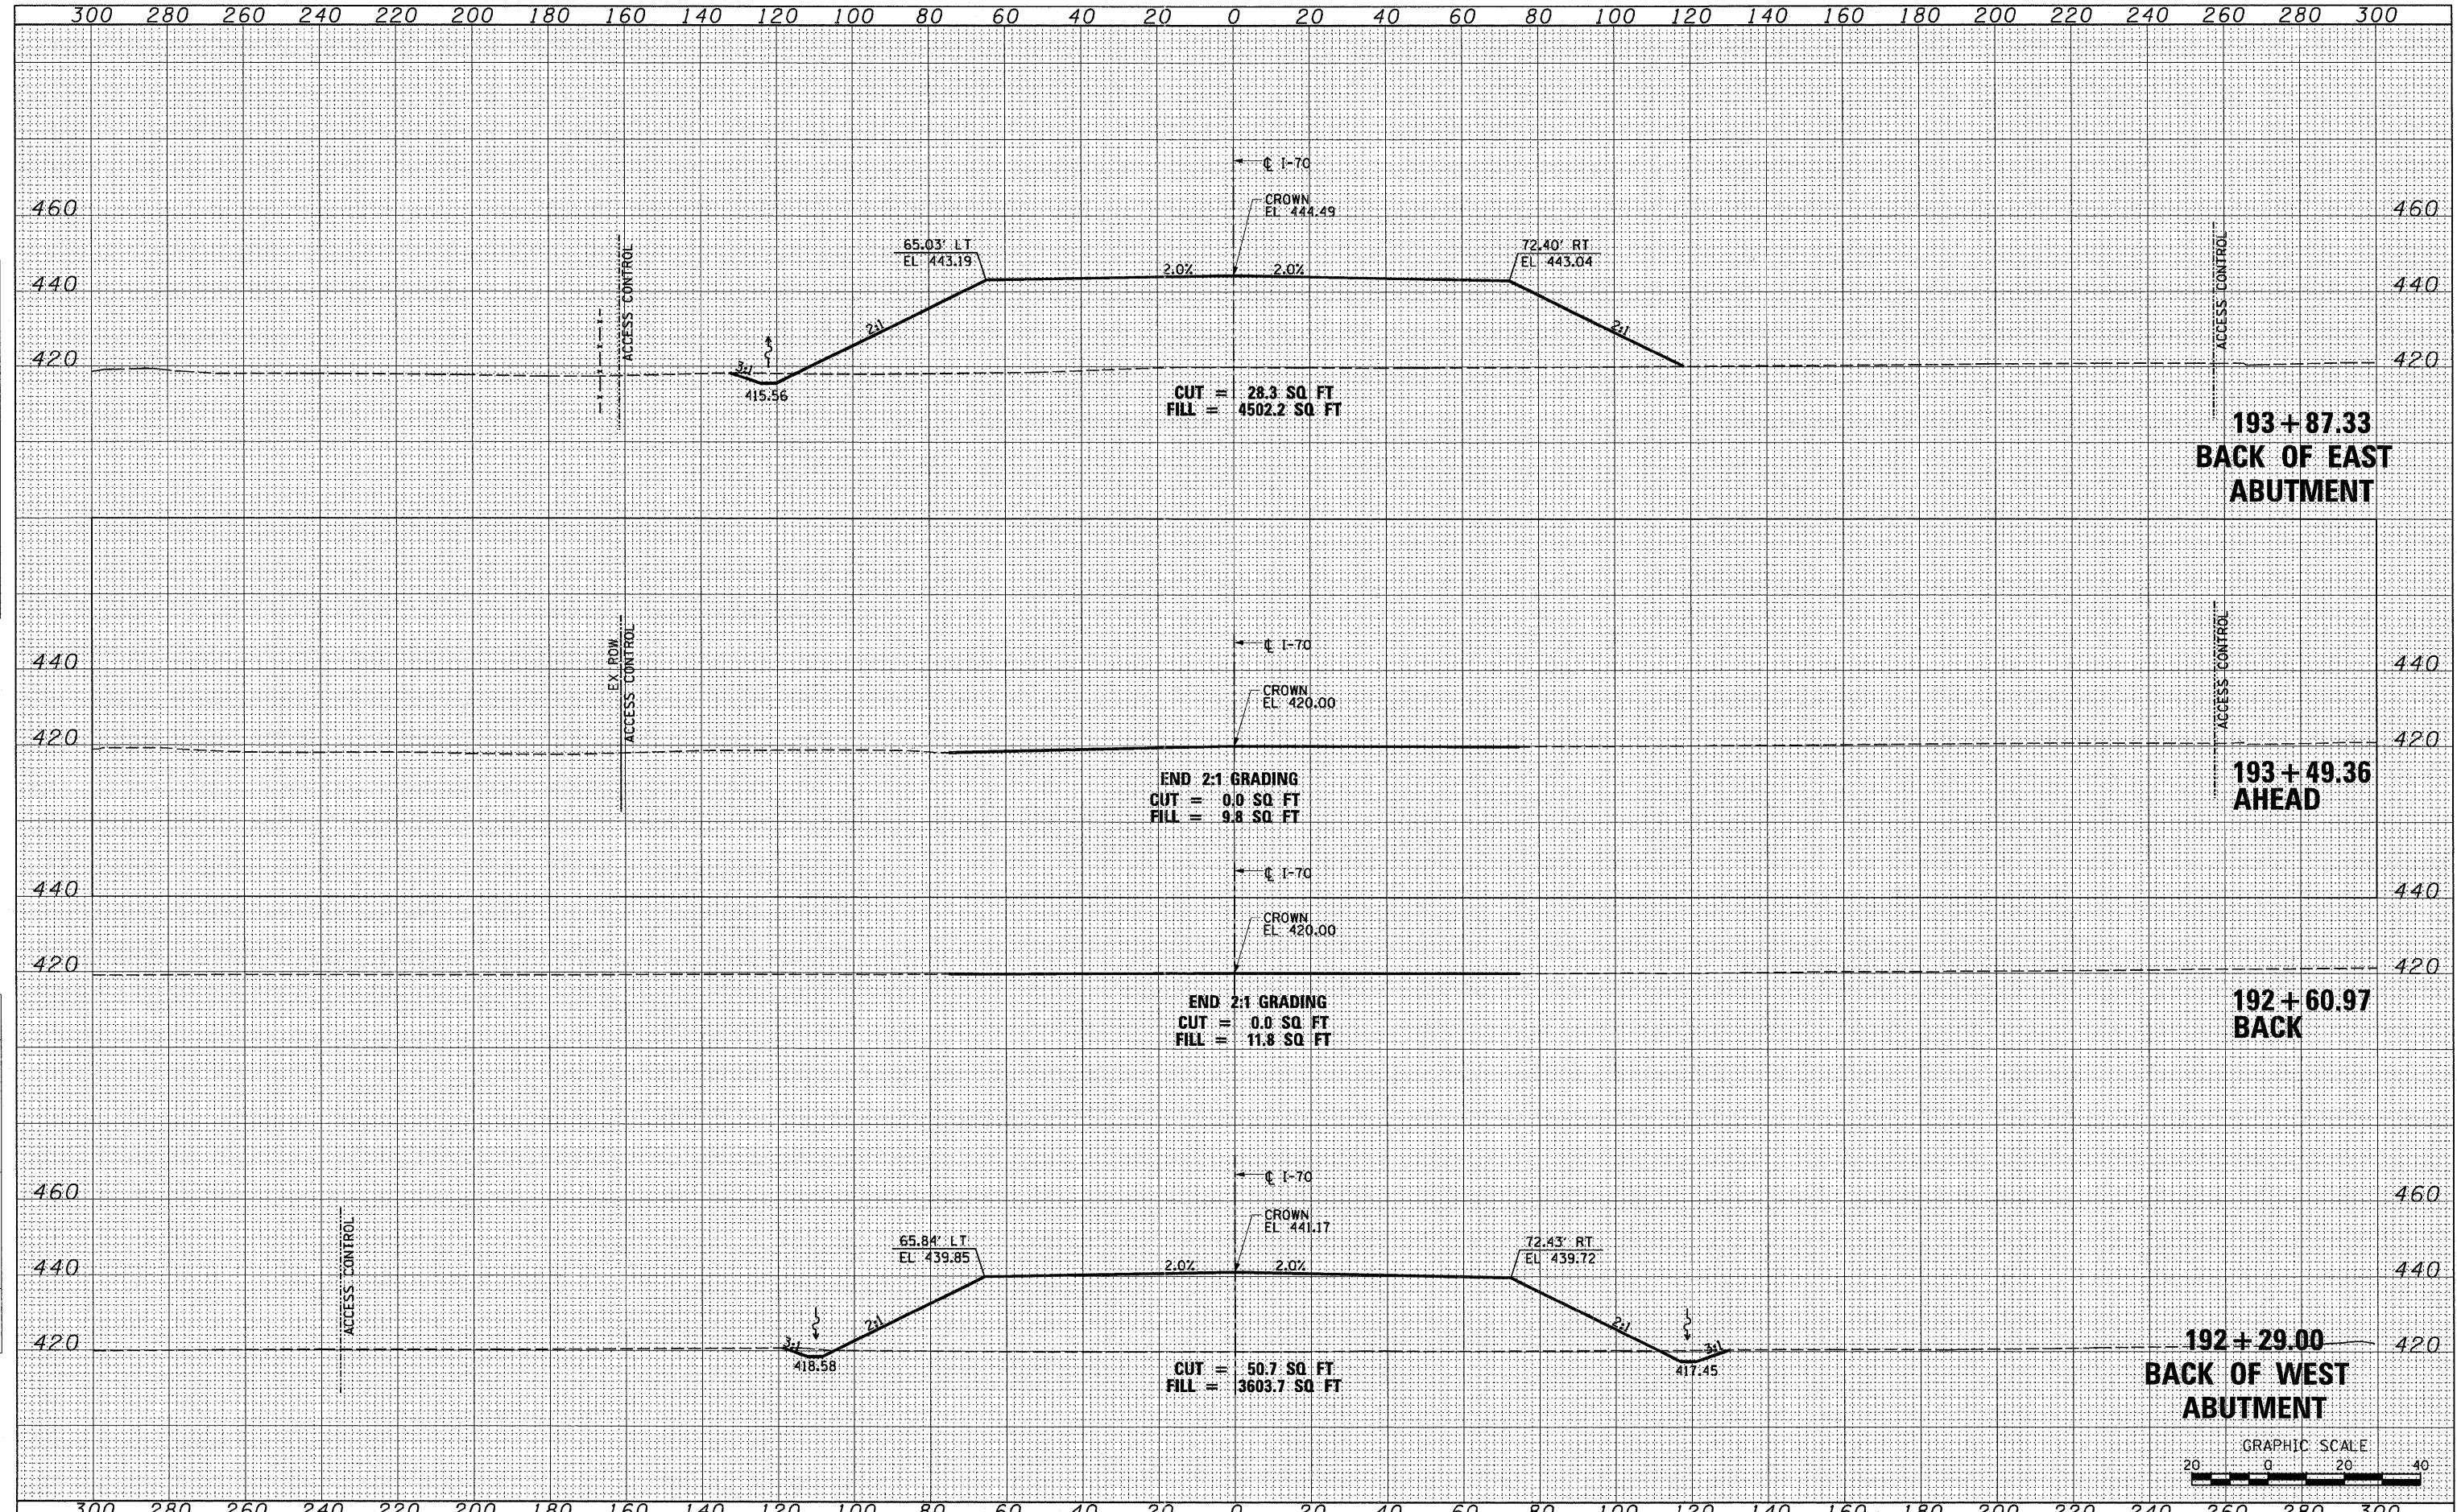

FILE NAME = Pr:\P60046609\1000.Geopak\76C50\XS-Sheets\08TR	USER NAME = sear-sb	DESIGNED OP	REVISED -	STATE OF ILLINOIS DEPARTMENT OF TRANSPORTATION	CROSS SECTIONS - PROPOSED I-70	F.A.P. RTE.	SECTION	COUNTY	TOTAL SHEETS	SHEET NO.
	-76C50-shr.XS_170.dgn	DRAWN OP	REVISED -			998	82-1-2HB	ST. CLAIR	72	65
	PLOT SCALE = 40.0000' / 1"	CHECKED DBM	REVISED -			CONTRACT NO. 76C50				
	PLOT DATE = #DATE#	DATE 2-12-10	REVISED -			FED. ROAD DIST. NO. ILLINOIS FED. AID PROJECT				
SCALE: H: 20 V: 20 SHEET NO. 2 OF 5 SHEETS					STA. 192+00.00 TO STA. 193+87.33					