
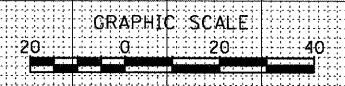


DATE	
BY	
REVIEWED	
PLOTTED	
TEMPLATE	
NOTE BOOK	
AREAS	
CHECKED	
NO.	

DATE	
BY	
REVIEWED	
PLOTTED	
TEMPLATE	
NOTE BOOK	
AREAS	
CHECKED	
NO.	

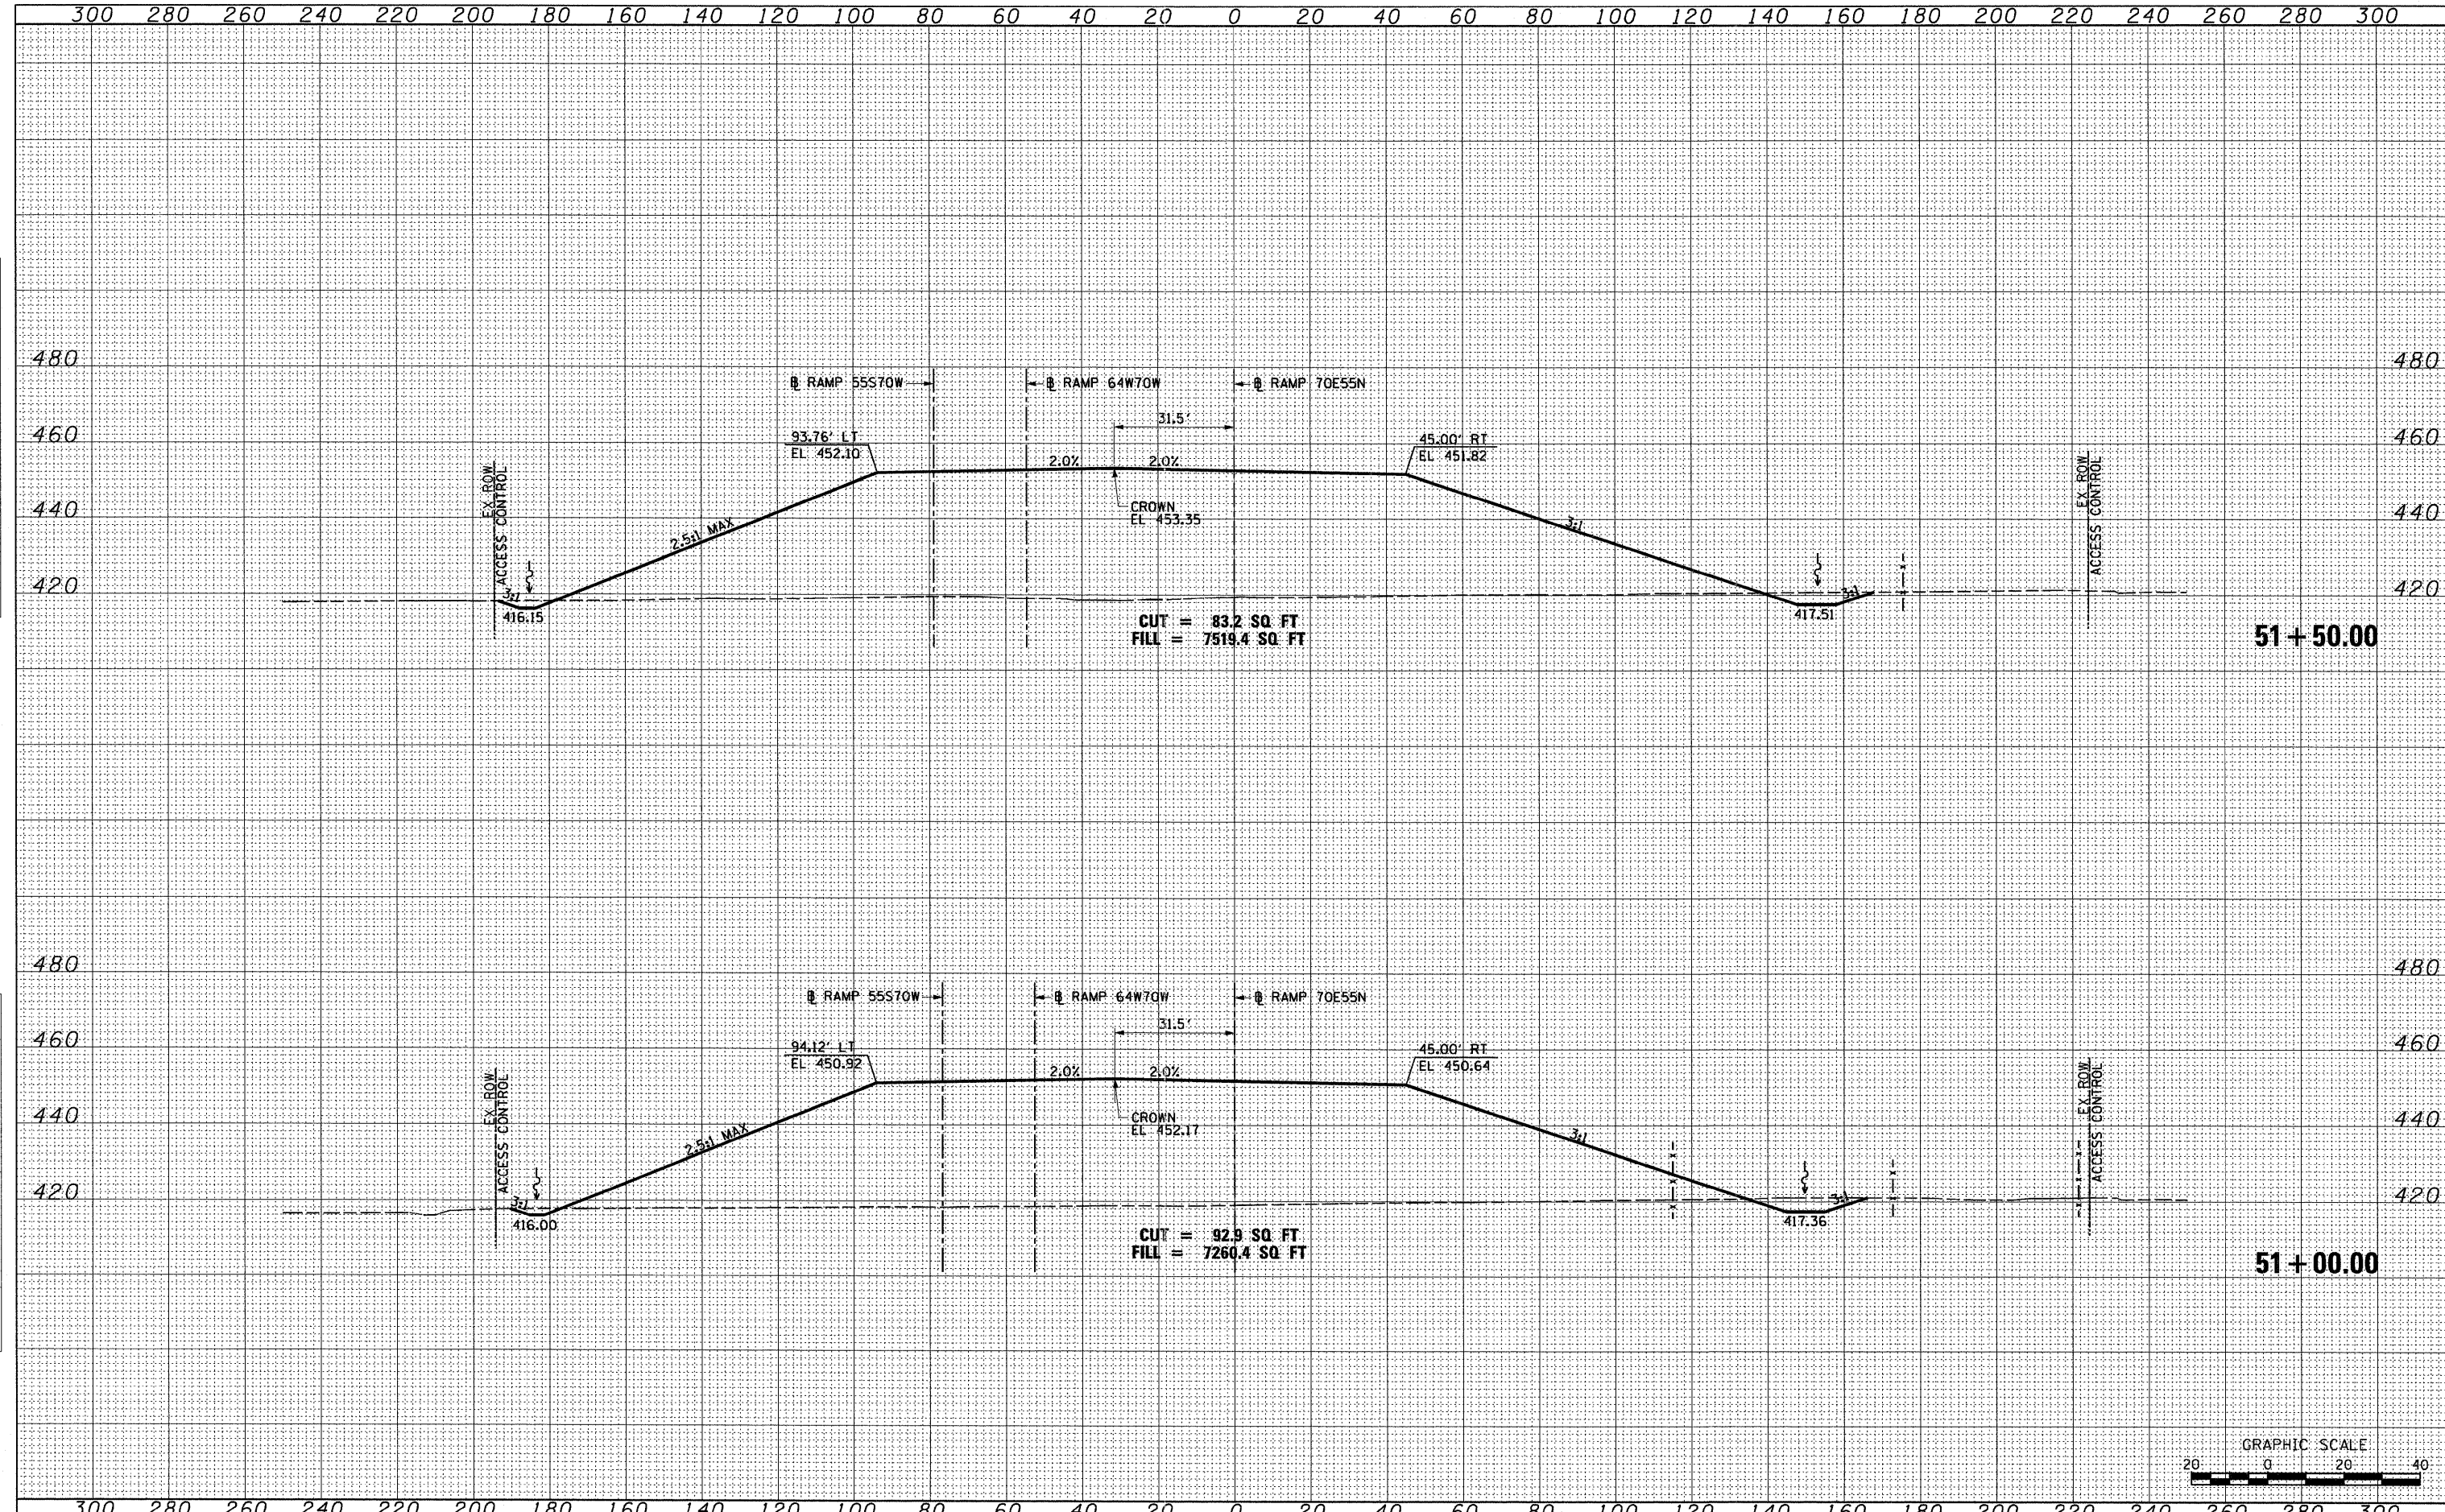

FILE NAME =	USER NAME = searab	DESIGNED OP	REVISED -	STATE OF ILLINOIS DEPARTMENT OF TRANSPORTATION	CROSS SECTIONS - PROPOSED I-70 EB TO I-55 NB	F.A.P. RTE.	SECTION	COUNTY	TOTAL SHEETS	SHEET NO.
P:\P60046609\1020.Geopak\76C50\XS-Sheets\08TR-76C50-shr.XS_70E55N.dgn	DRAWN OP	REVISED -	998			82-1-2HB	ST. CLAIR	72	70	
PLOT SCALE = 40.0000' / in.	CHECKED DBM	REVISED -	CONTRACT NO. 76C50							
PLOT DATE = \$DATE*	DATE 2-12-10	REVISED -	FED. ROAD DIST. NO. ILLINOIS FED. AID PROJECT							
SCALE: H: 20 V: 20 SHEET NO. 2 OF 4 SHEETS STA. 51+00.00 TO STA. 51+50.00										