
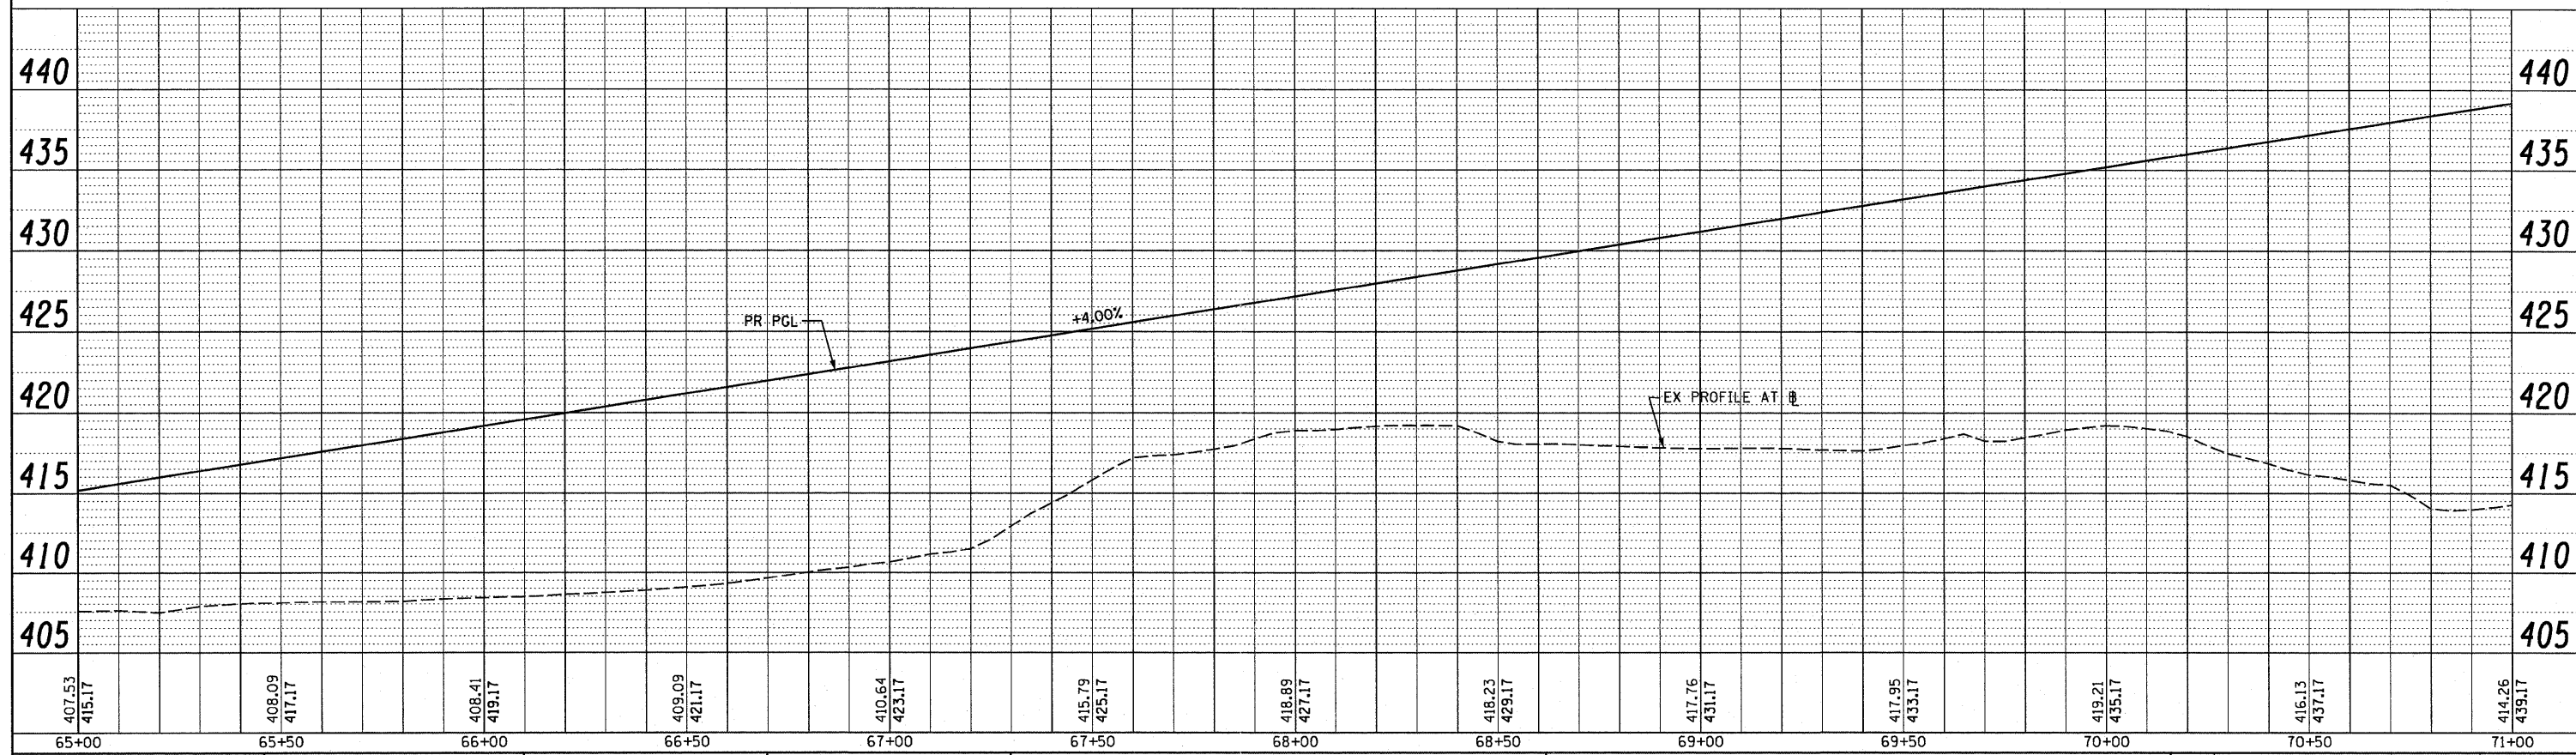


PLAN SURVEYED PLOTTED CHECKED  
 NOTE BOOK NO. OF WAY CHECKED  
 NO. CADD FILE NAME

PROFILE SURVEYED PLOTTED CHECKED  
 NOTE BOOK NO. OF WAY CHECKED  
 NO. STRUCTURE NOTATIONS CHECKED

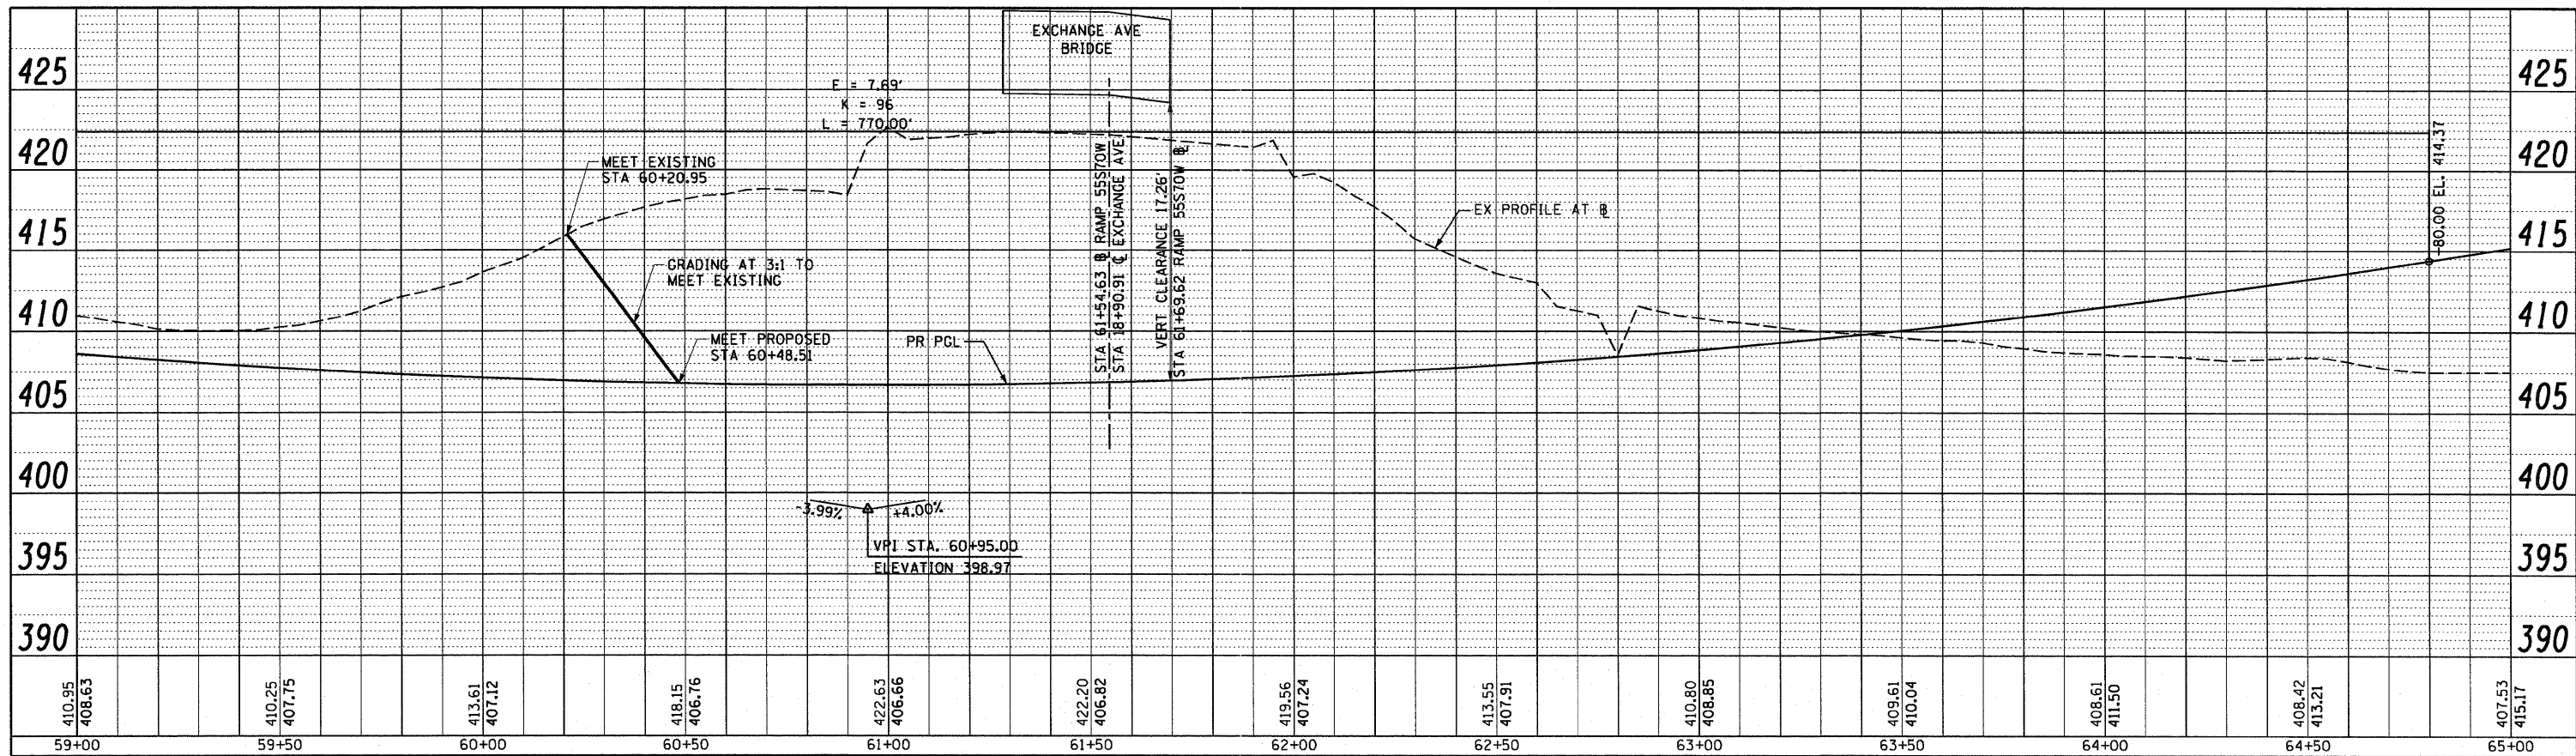

USER NAME = HeneoC	DESIGNED - CRH	REVISED -
PLOT SCALE = 40.000' / in.	DRAWN - CRH	REVISED -
PLOT DATE = *DATE*	CHECKED - DBM	REVISED -
	DATE - 3-18-11	REVISED -

**STATE OF ILLINOIS  
 DEPARTMENT OF TRANSPORTATION**

**ROADWAY PROFILE - RAMP 55S70W**

SCALE: H: 20 V: 5 SHEET NO. 1 OF 8 SHEETS STA. 59+00 TO STA. 71+00

F.A.I. RTE.	SECTION	COUNTY	TOTAL SHEETS	SHEET NO.
70	82-1-B-1	ST. CLAIR	319	40
FED. ROAD DIST. NO. ILLINOIS FED. AID PROJECT			CONTRACT NO. 76C75	