


PLAN SURVEYED BY DATE
 PLOTTED BY DATE
 CHECKED BY DATE
 REVISIONS BY DATE
 NOTE BOOK NO. DATE
 FILE NAME

PROFILE SURVEYED BY DATE
 PLOTTED BY DATE
 CHECKED BY DATE
 REVISIONS BY DATE
 NOTE BOOK NO. DATE
 FILE NAME

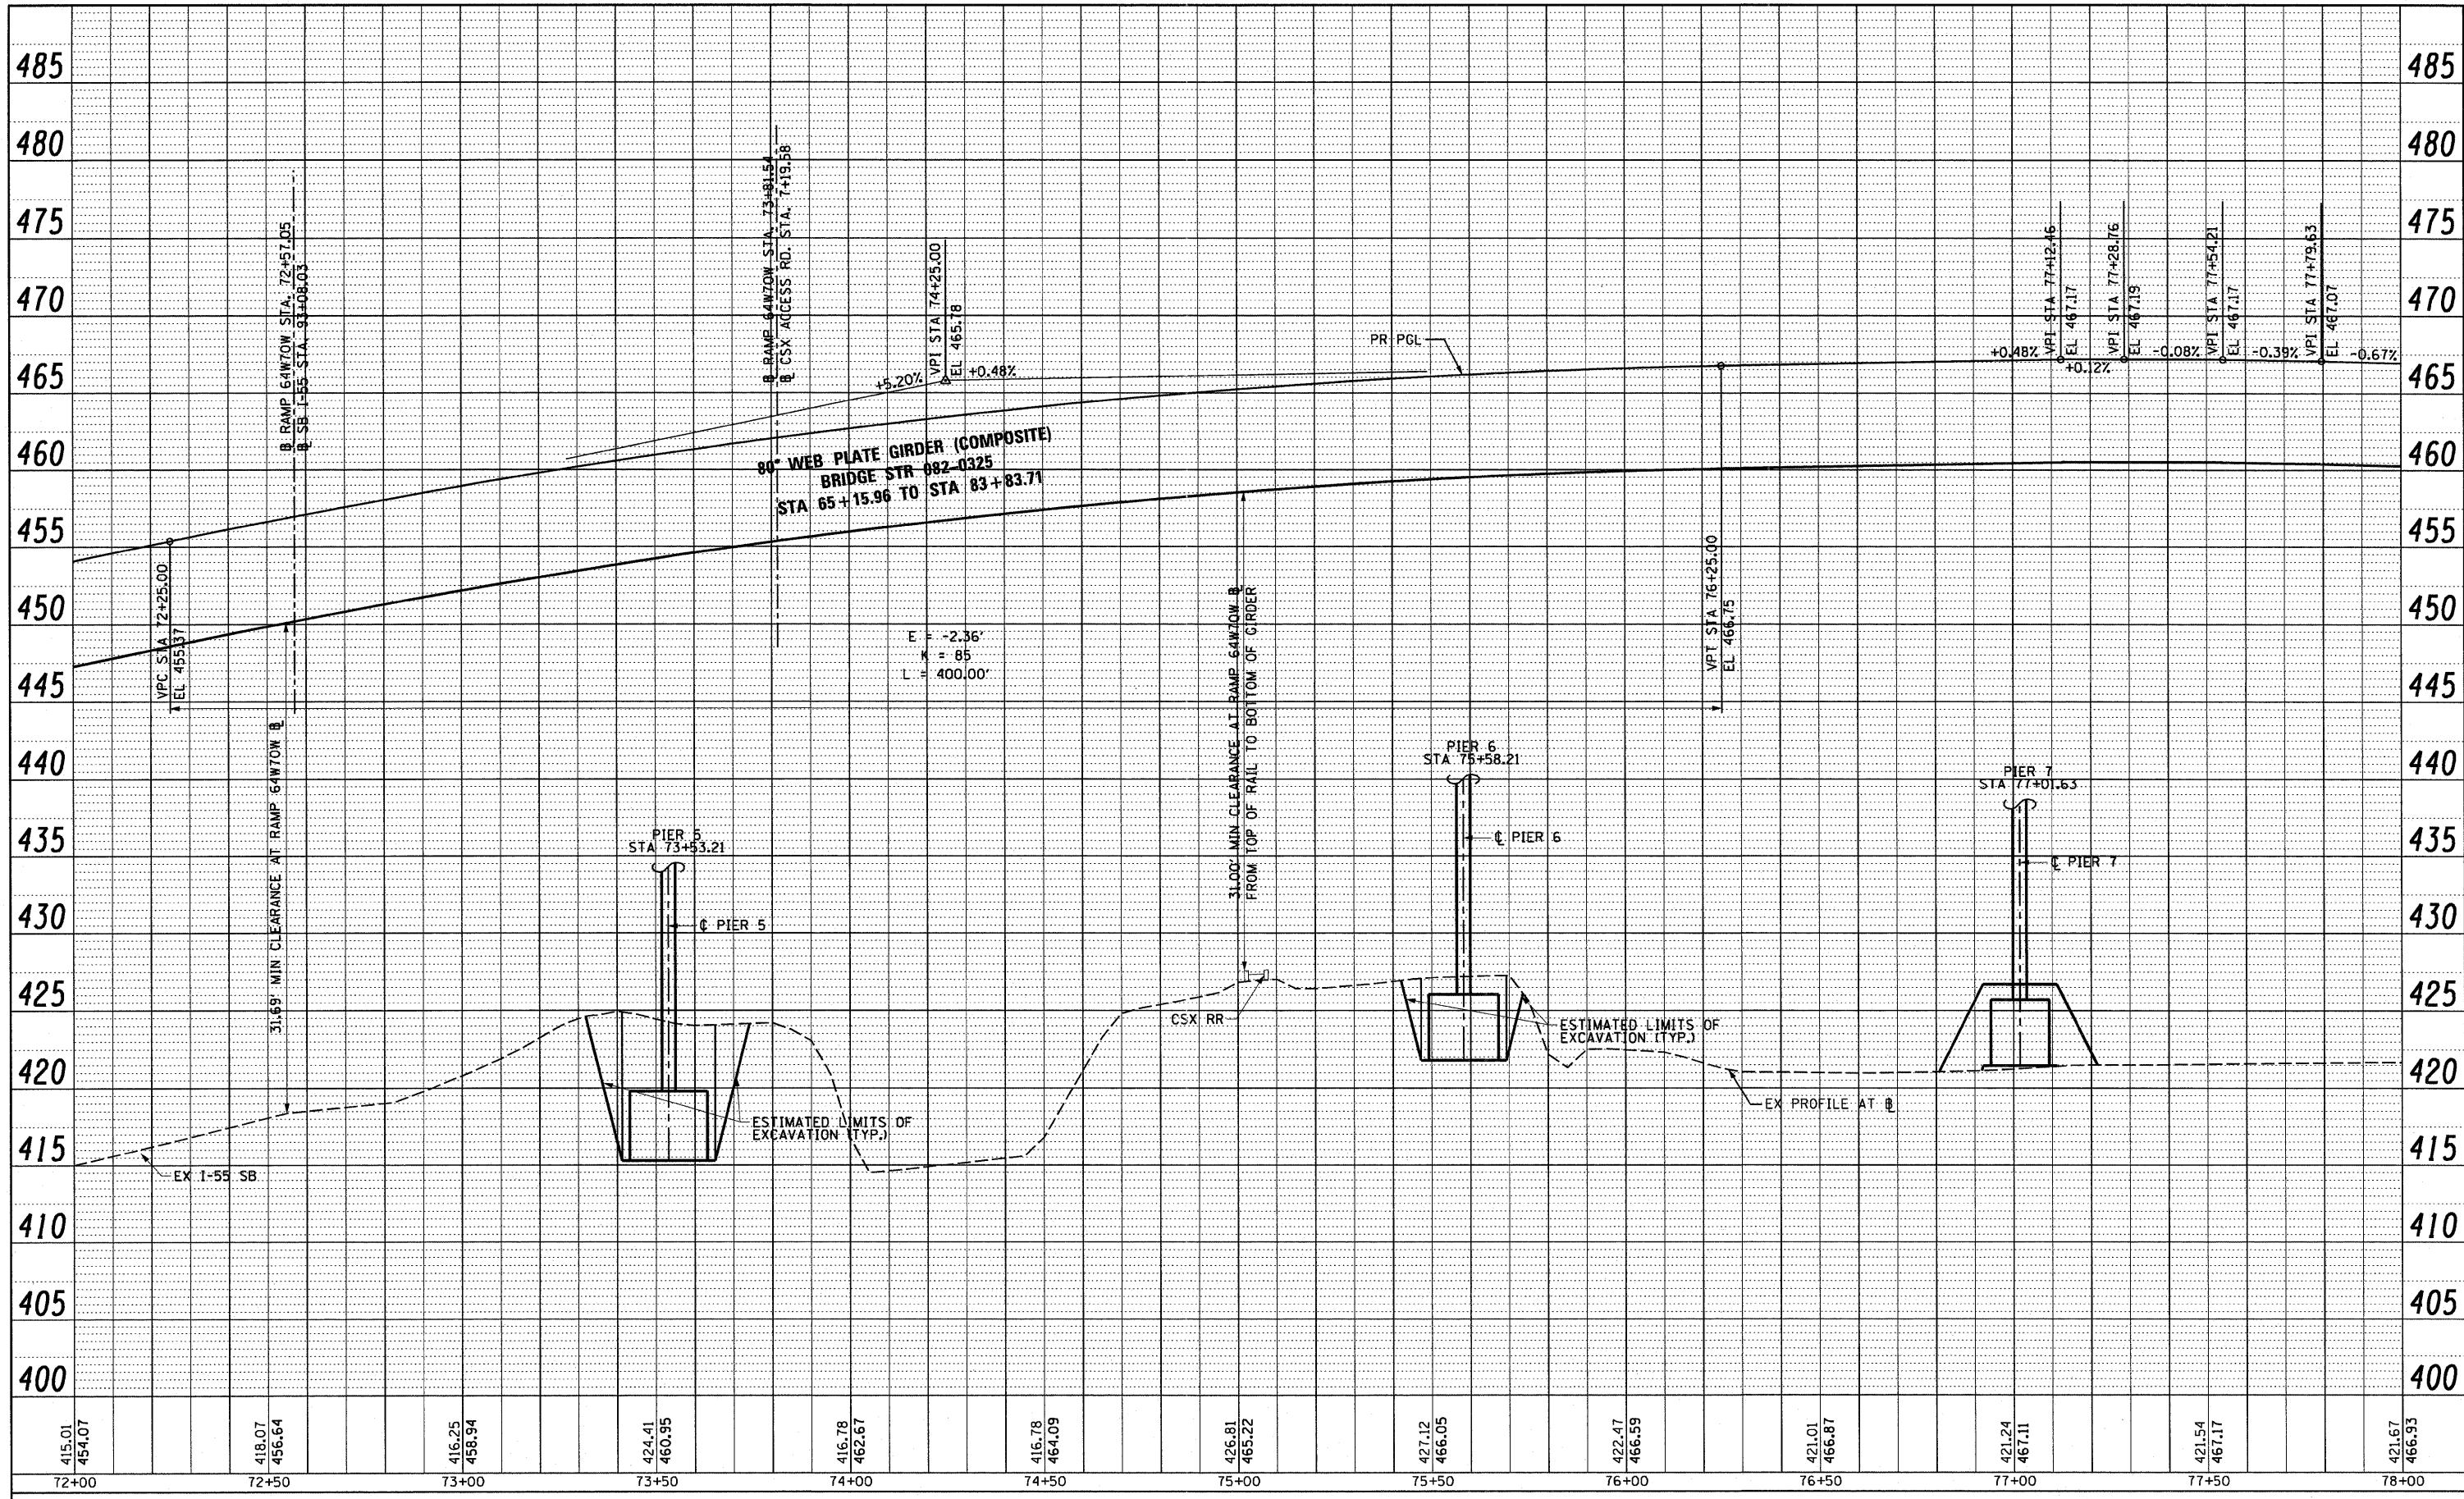

USER NAME = Henaoc

DESIGNED - CRH
 DRAWN - CRH
 CHECKED - DBM
 DATE - 3-18-11

REVISIONS
 REVISIONS
 REVISIONS
 REVISIONS

STATE OF ILLINOIS
 DEPARTMENT OF TRANSPORTATION

ROADWAY PROFILE - RAMP 64W70W
 SCALE: H: 20 V: 5 SHEET NO. 7 OF 8 SHEETS STA. 72+00 TO STA. 78+00

F.A.I. RTE.	SECTION	COUNTY	TOTAL SHEETS	SHEET NO.
70	82-1-B-1	ST. CLAIR	319	46
CONTRACT NO. 76C75				

FED. ROAD DIST. NO. ILLINOIS FED. AID PROJECT