


PLAN	SURVEYED	BY	DATE
	ALLOWED		
	NOTED		
	RT. OF WAY CHECKED		
	NO. OF		
	NO.		
	CADD FILE NAME		

PROFILE	SURVEYED	BY	DATE
	PLOTTED		
	CHECKED		
	NO. OF		
	NO.		
	STRUCTURE NOTATION		
	CPROD		

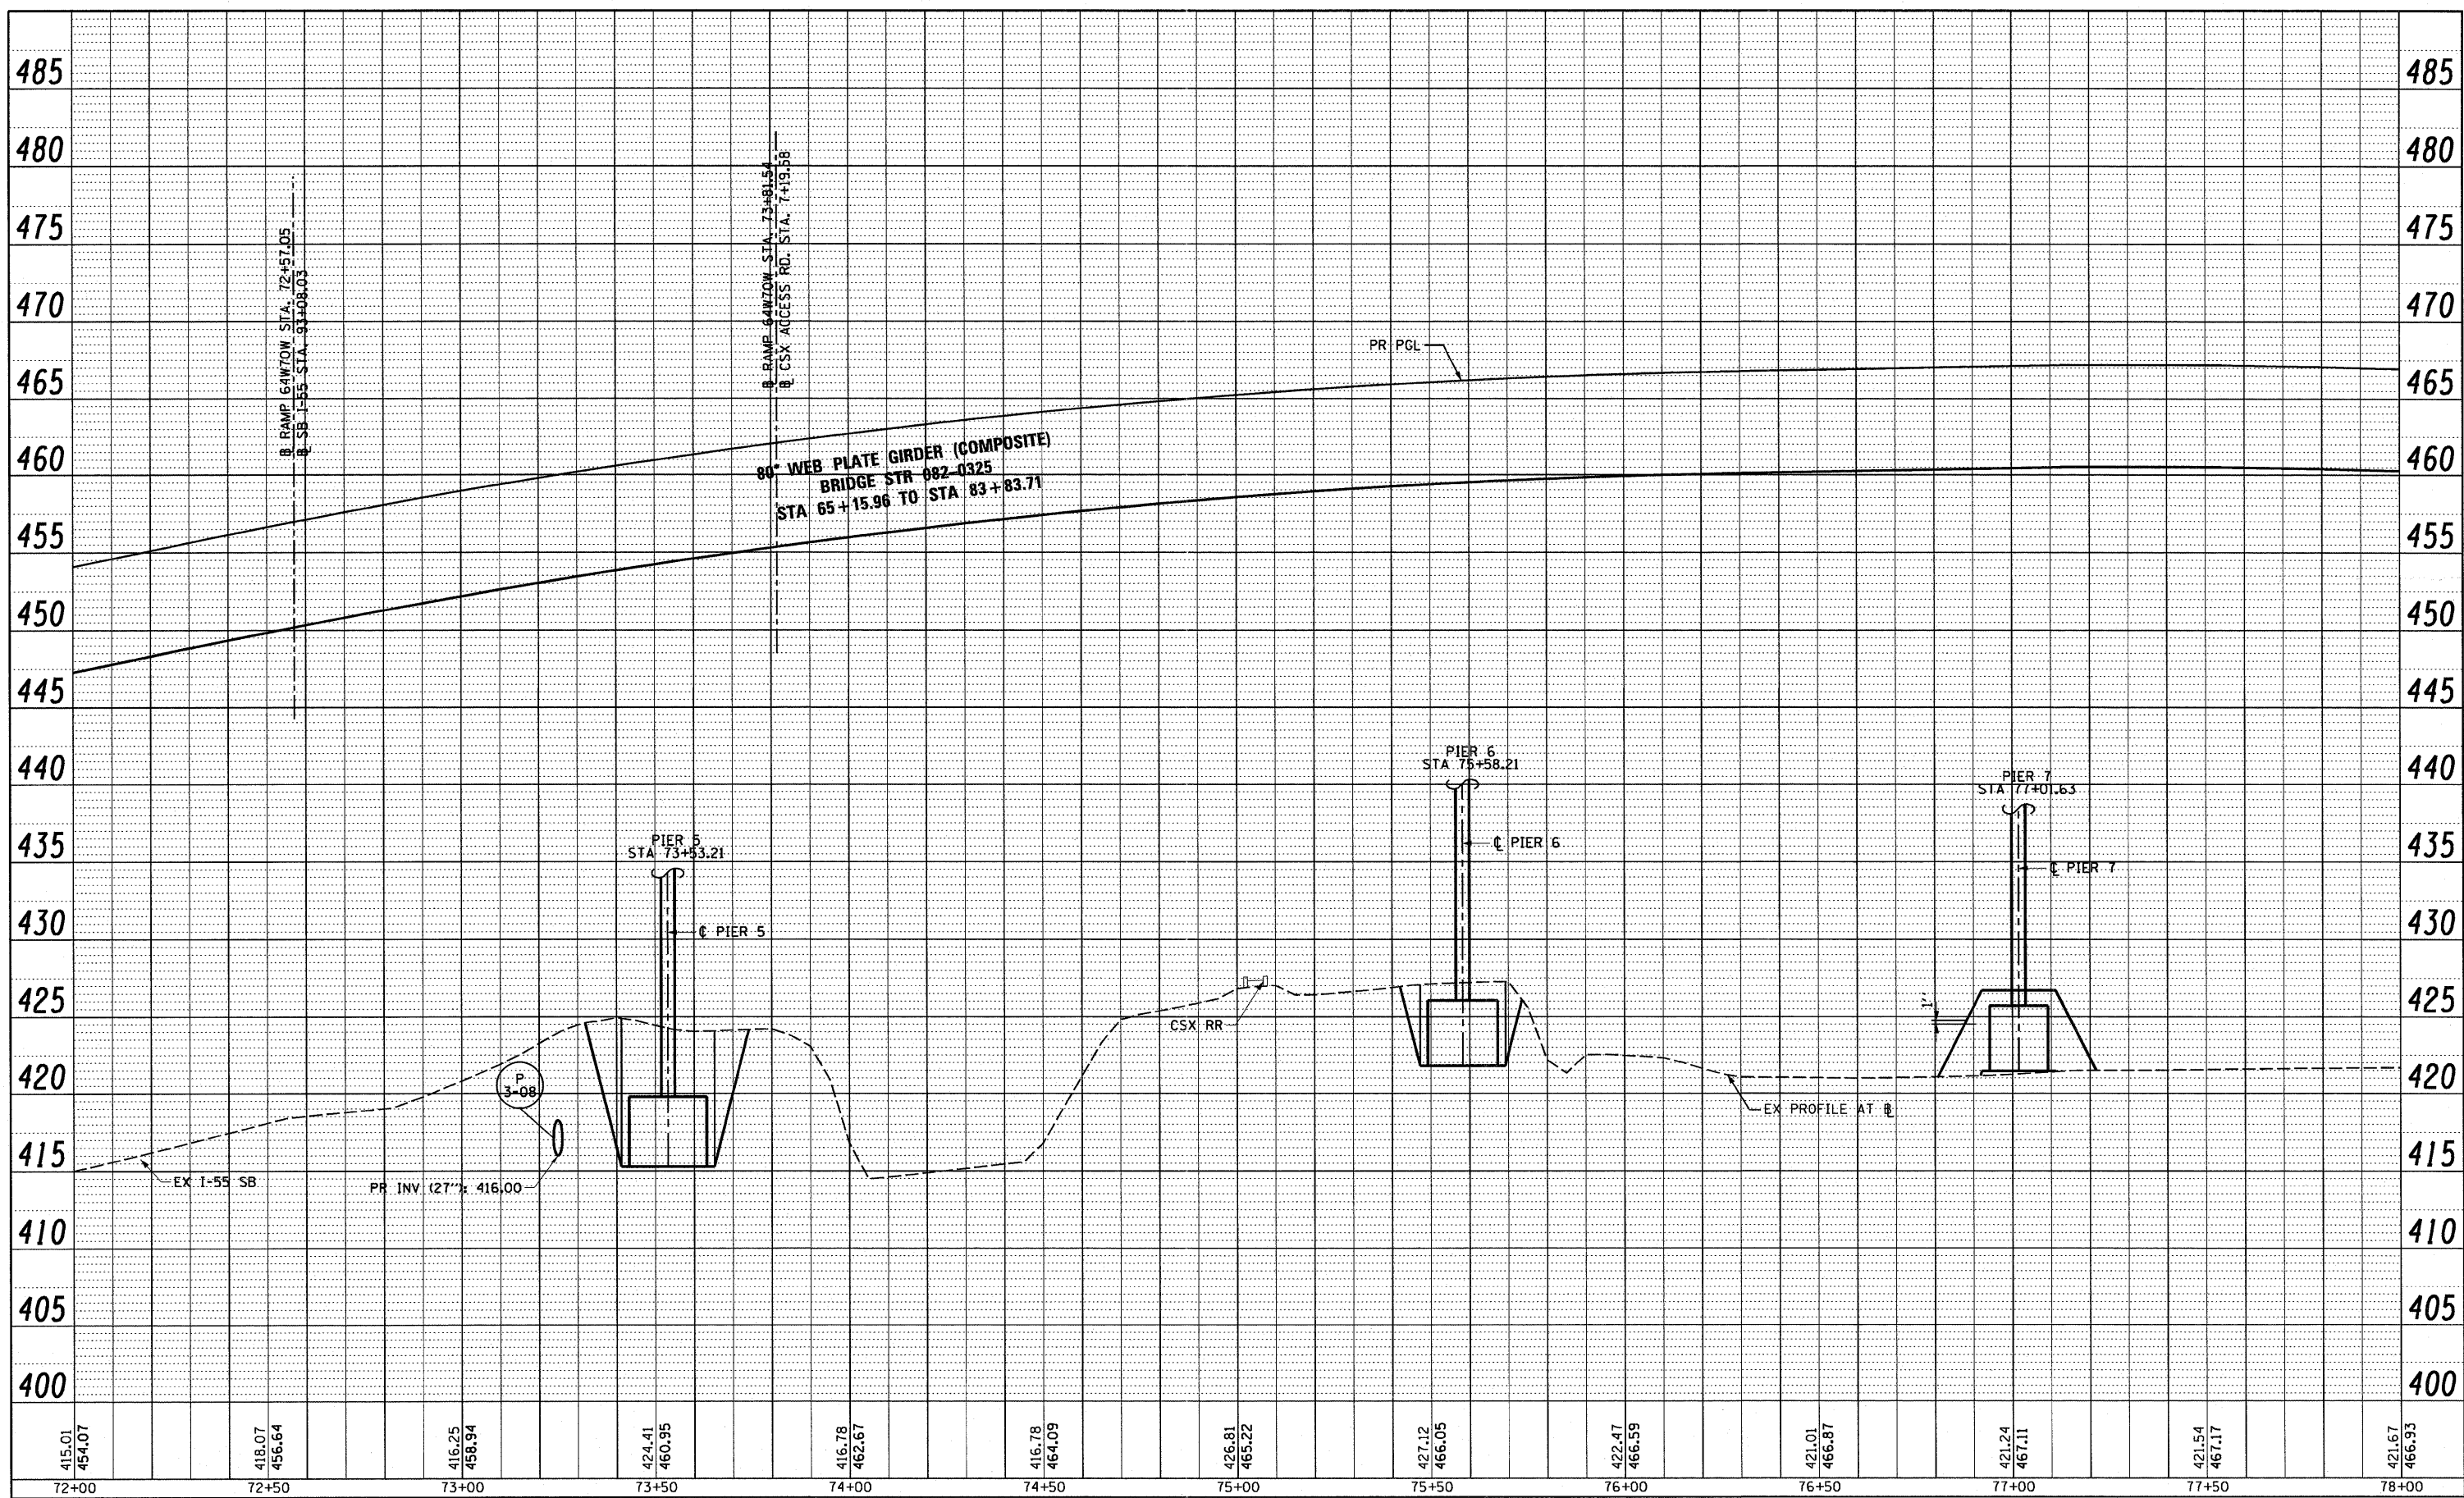

USER NAME = searab	DESIGNED - KLK	REVISED -
PLOT SCALE = 40,000' / in.	DRAWN - KLK	REVISED -
PLOT DATE = #DATE#	CHECKED - EY	REVISED -
	DATE - 3-18-11	REVISED -

**STATE OF ILLINOIS  
DEPARTMENT OF TRANSPORTATION**

**DRAINAGE PROFILE - RAMP 64W70W**

SCALE: H: 20 V: 5 SHEET NO. 7 OF 12 SHEETS STA. 72+00 TO STA. 78+00

F.A.I. RTE.	SECTION	COUNTY	TOTAL SHEETS	SHEET NO.
70	B2-1-B-1	ST. CLAIR	319	73
FED. ROAD DIST. NO.		ILLINOIS FED. AID PROJECT		
		CONTRACT NO. 76C75		