



PLAN SURVEYED BY DATE
 PLOTTED BY
 CHECKED BY
 NOTE BOOK NO.
 RT. OF WAY CHECKED BY
 PAID FILE NAME

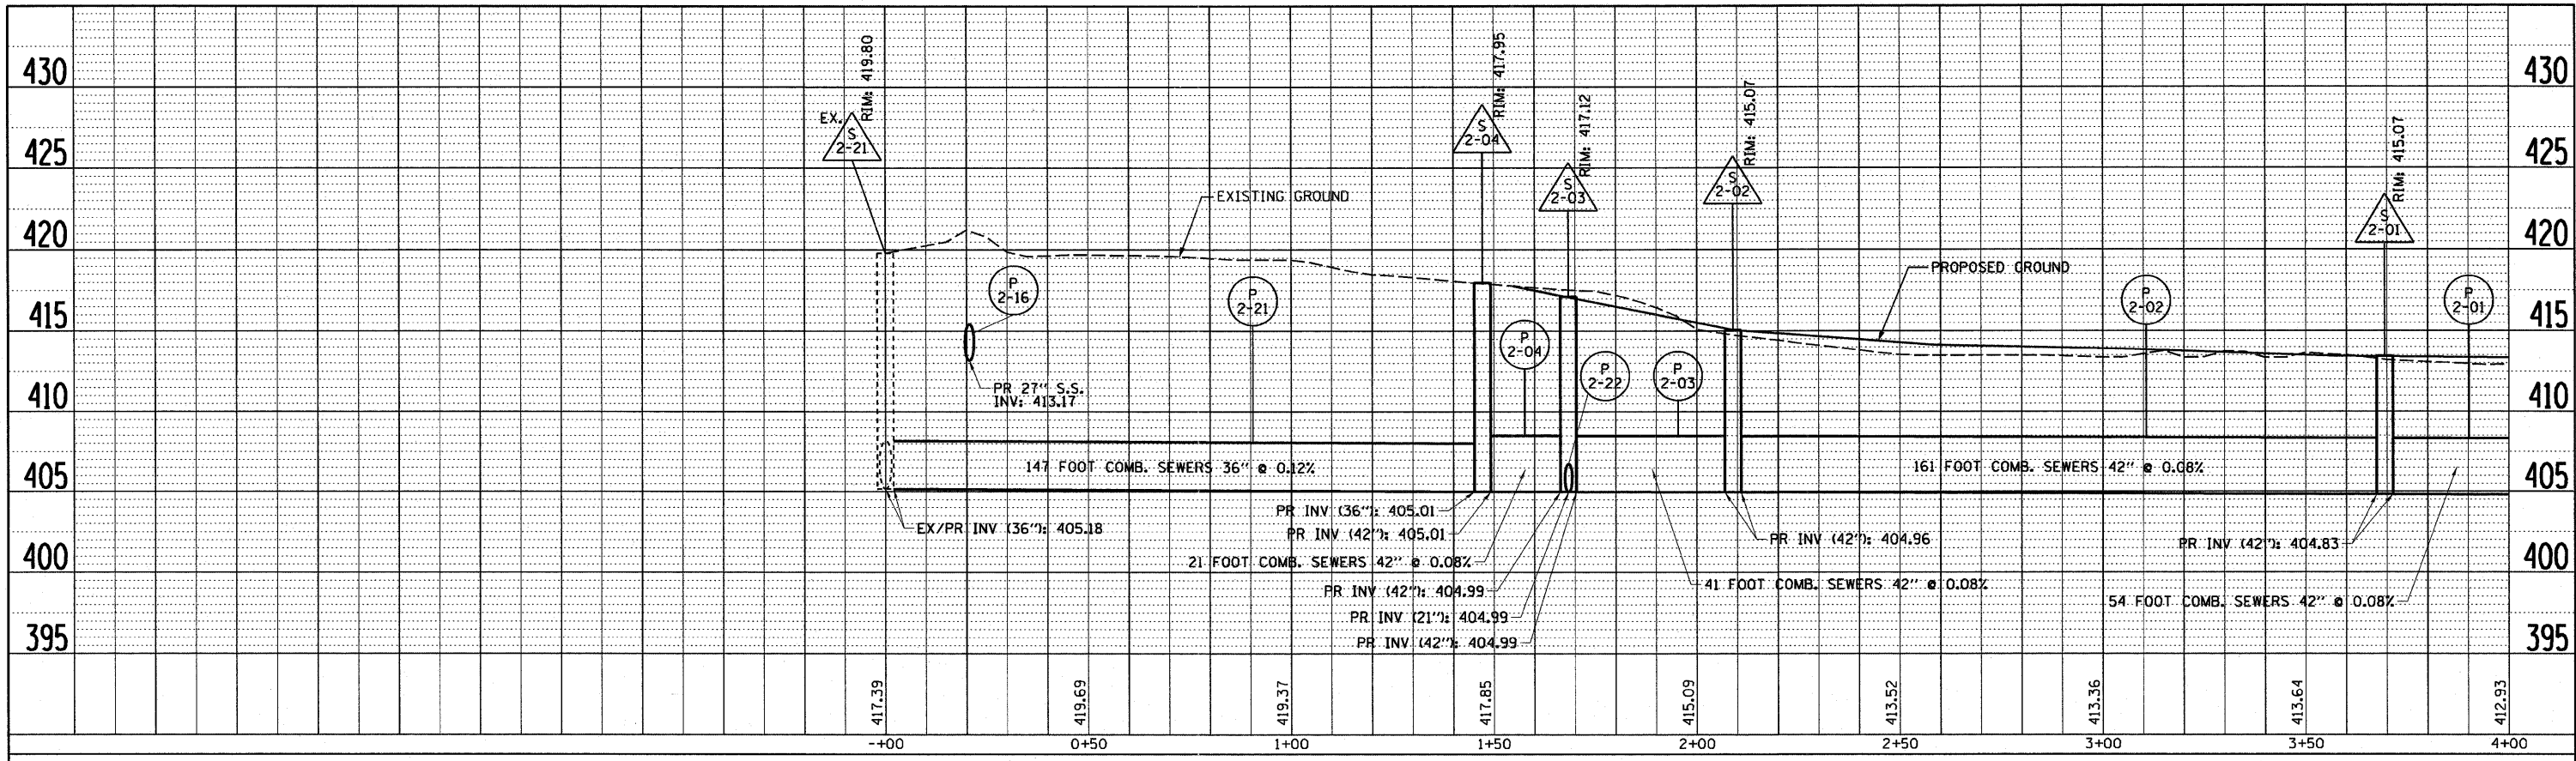

PROFILE SURVEYED BY DATE
 PLOTTED BY
 CHECKED BY
 NOTE BOOK NO.
 STRUCTURE NOTATION CHD

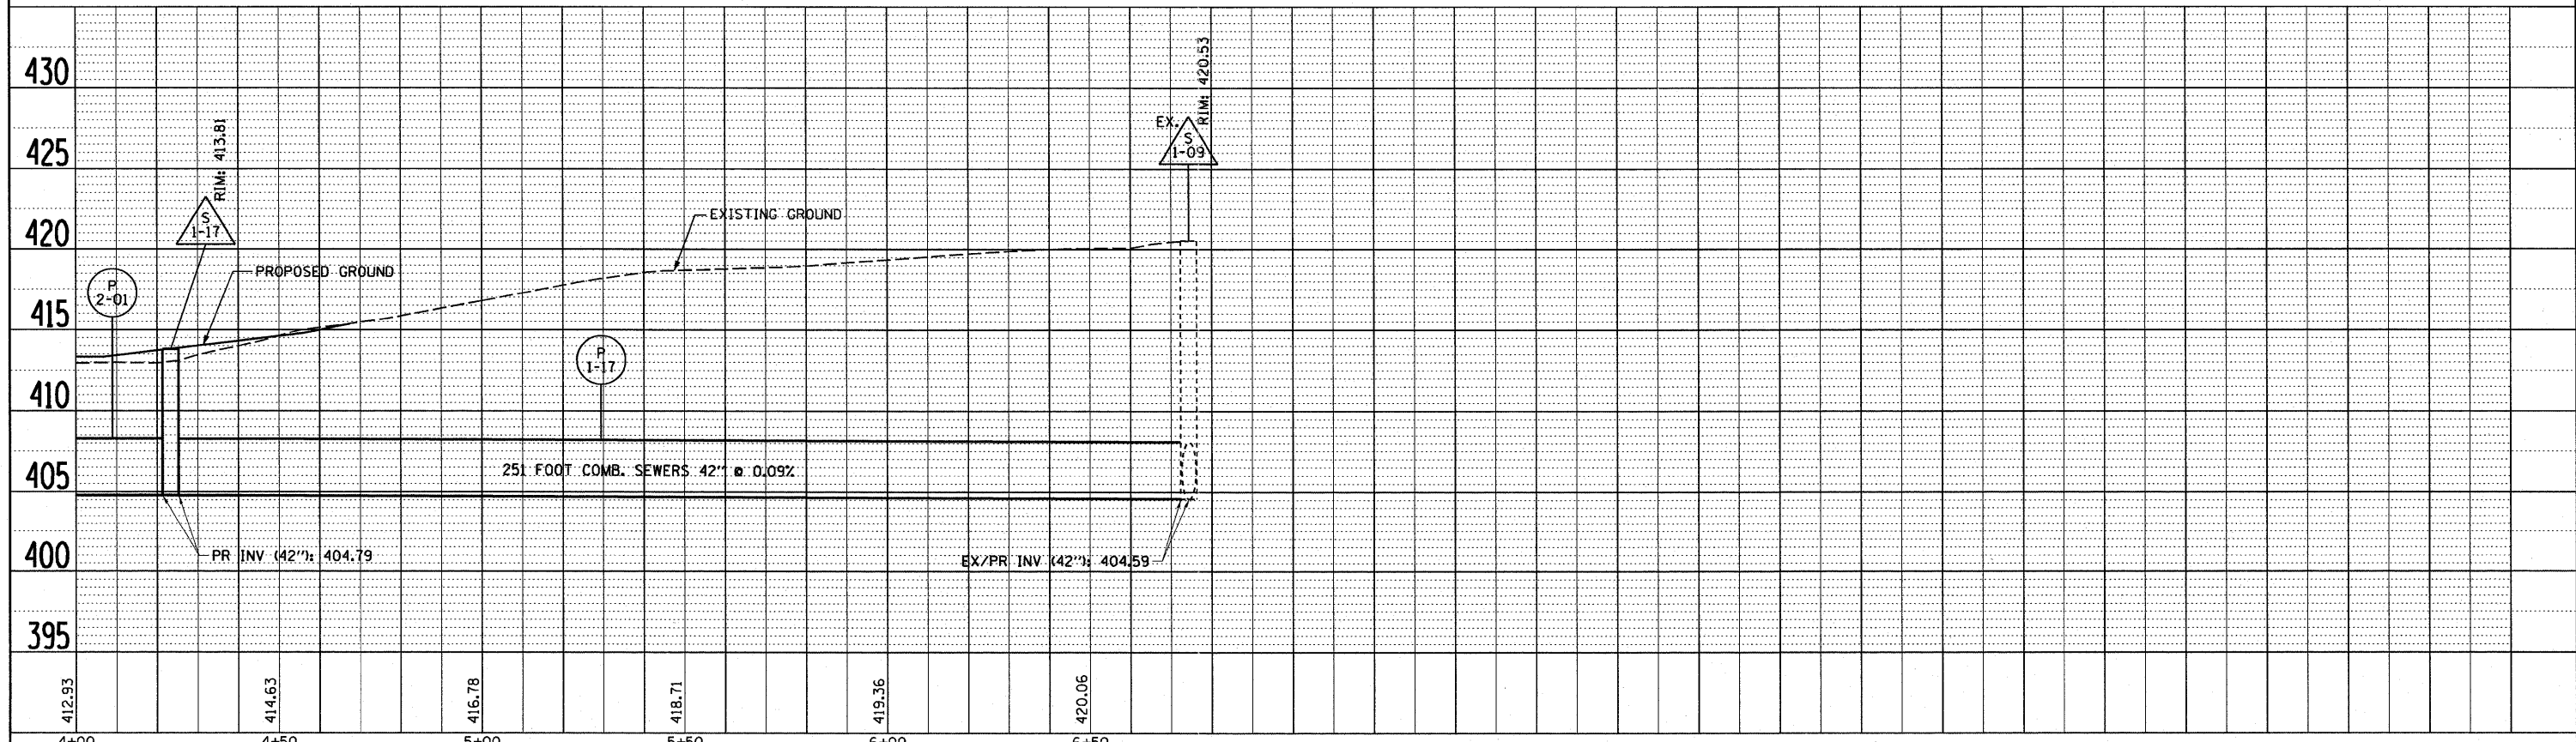

USER NAME = Henaoc	DESIGNED - KLK	REVISED -	STATE OF ILLINOIS DEPARTMENT OF TRANSPORTATION	DRAINAGE PROFILE - PROPOSED COMBINED SEWERS	F.A.I. RTE. 70	SECTION 82-1-B-1	COUNTY ST. CLAIR	TOTAL SHEETS 319	SHEET NO. 77
PLOT SCALE = 40.000' / in.	DRAWN - KLK	REVISED -			CONTRACT NO. 76C75				
PLOT DATE = #DATE#	CHECKED - EY	REVISED -			FED. ROAD DIST. NO. ILLINOIS FED. AID PROJECT				
	DATE - 3-18-11	REVISED -							