


MATCHLINE (SEE SHEET 4)

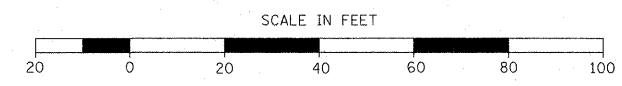

FILE NAME = DBT-r1-00-shr-ITS01-378602.dgn USER NAME = bmarron PLOT SCALE = 20,0000' / IN. PLOT DATE = 3/14/2011	DESIGNED - PB DRAWN - BM CHECKED - DS DATE - 02/25/11	REVISED - REVISED - REVISED - REVISED -	<b>STATE OF ILLINOIS</b> <b>DEPARTMENT OF TRANSPORTATION</b>	<b>ITS CABLE RELOCATION PLAN</b>		F.A.I. RTE. 70 SECTION DIST 8 ITS 2010-2 COUNTY ST. CLAIR TOTAL SHEETS 319 SHEET NO. 98 CONTRACT NO. 76C75	
				SCALE: 1" = 20' SHEET NO. 3 OF 16 SHEETS STA. TO STA.	ILLINOIS FED. AID PROJECT		