
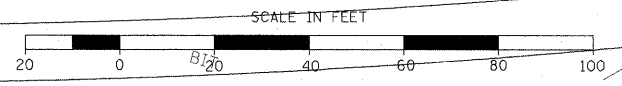


MATCHLINE (SEE SHEET 11)

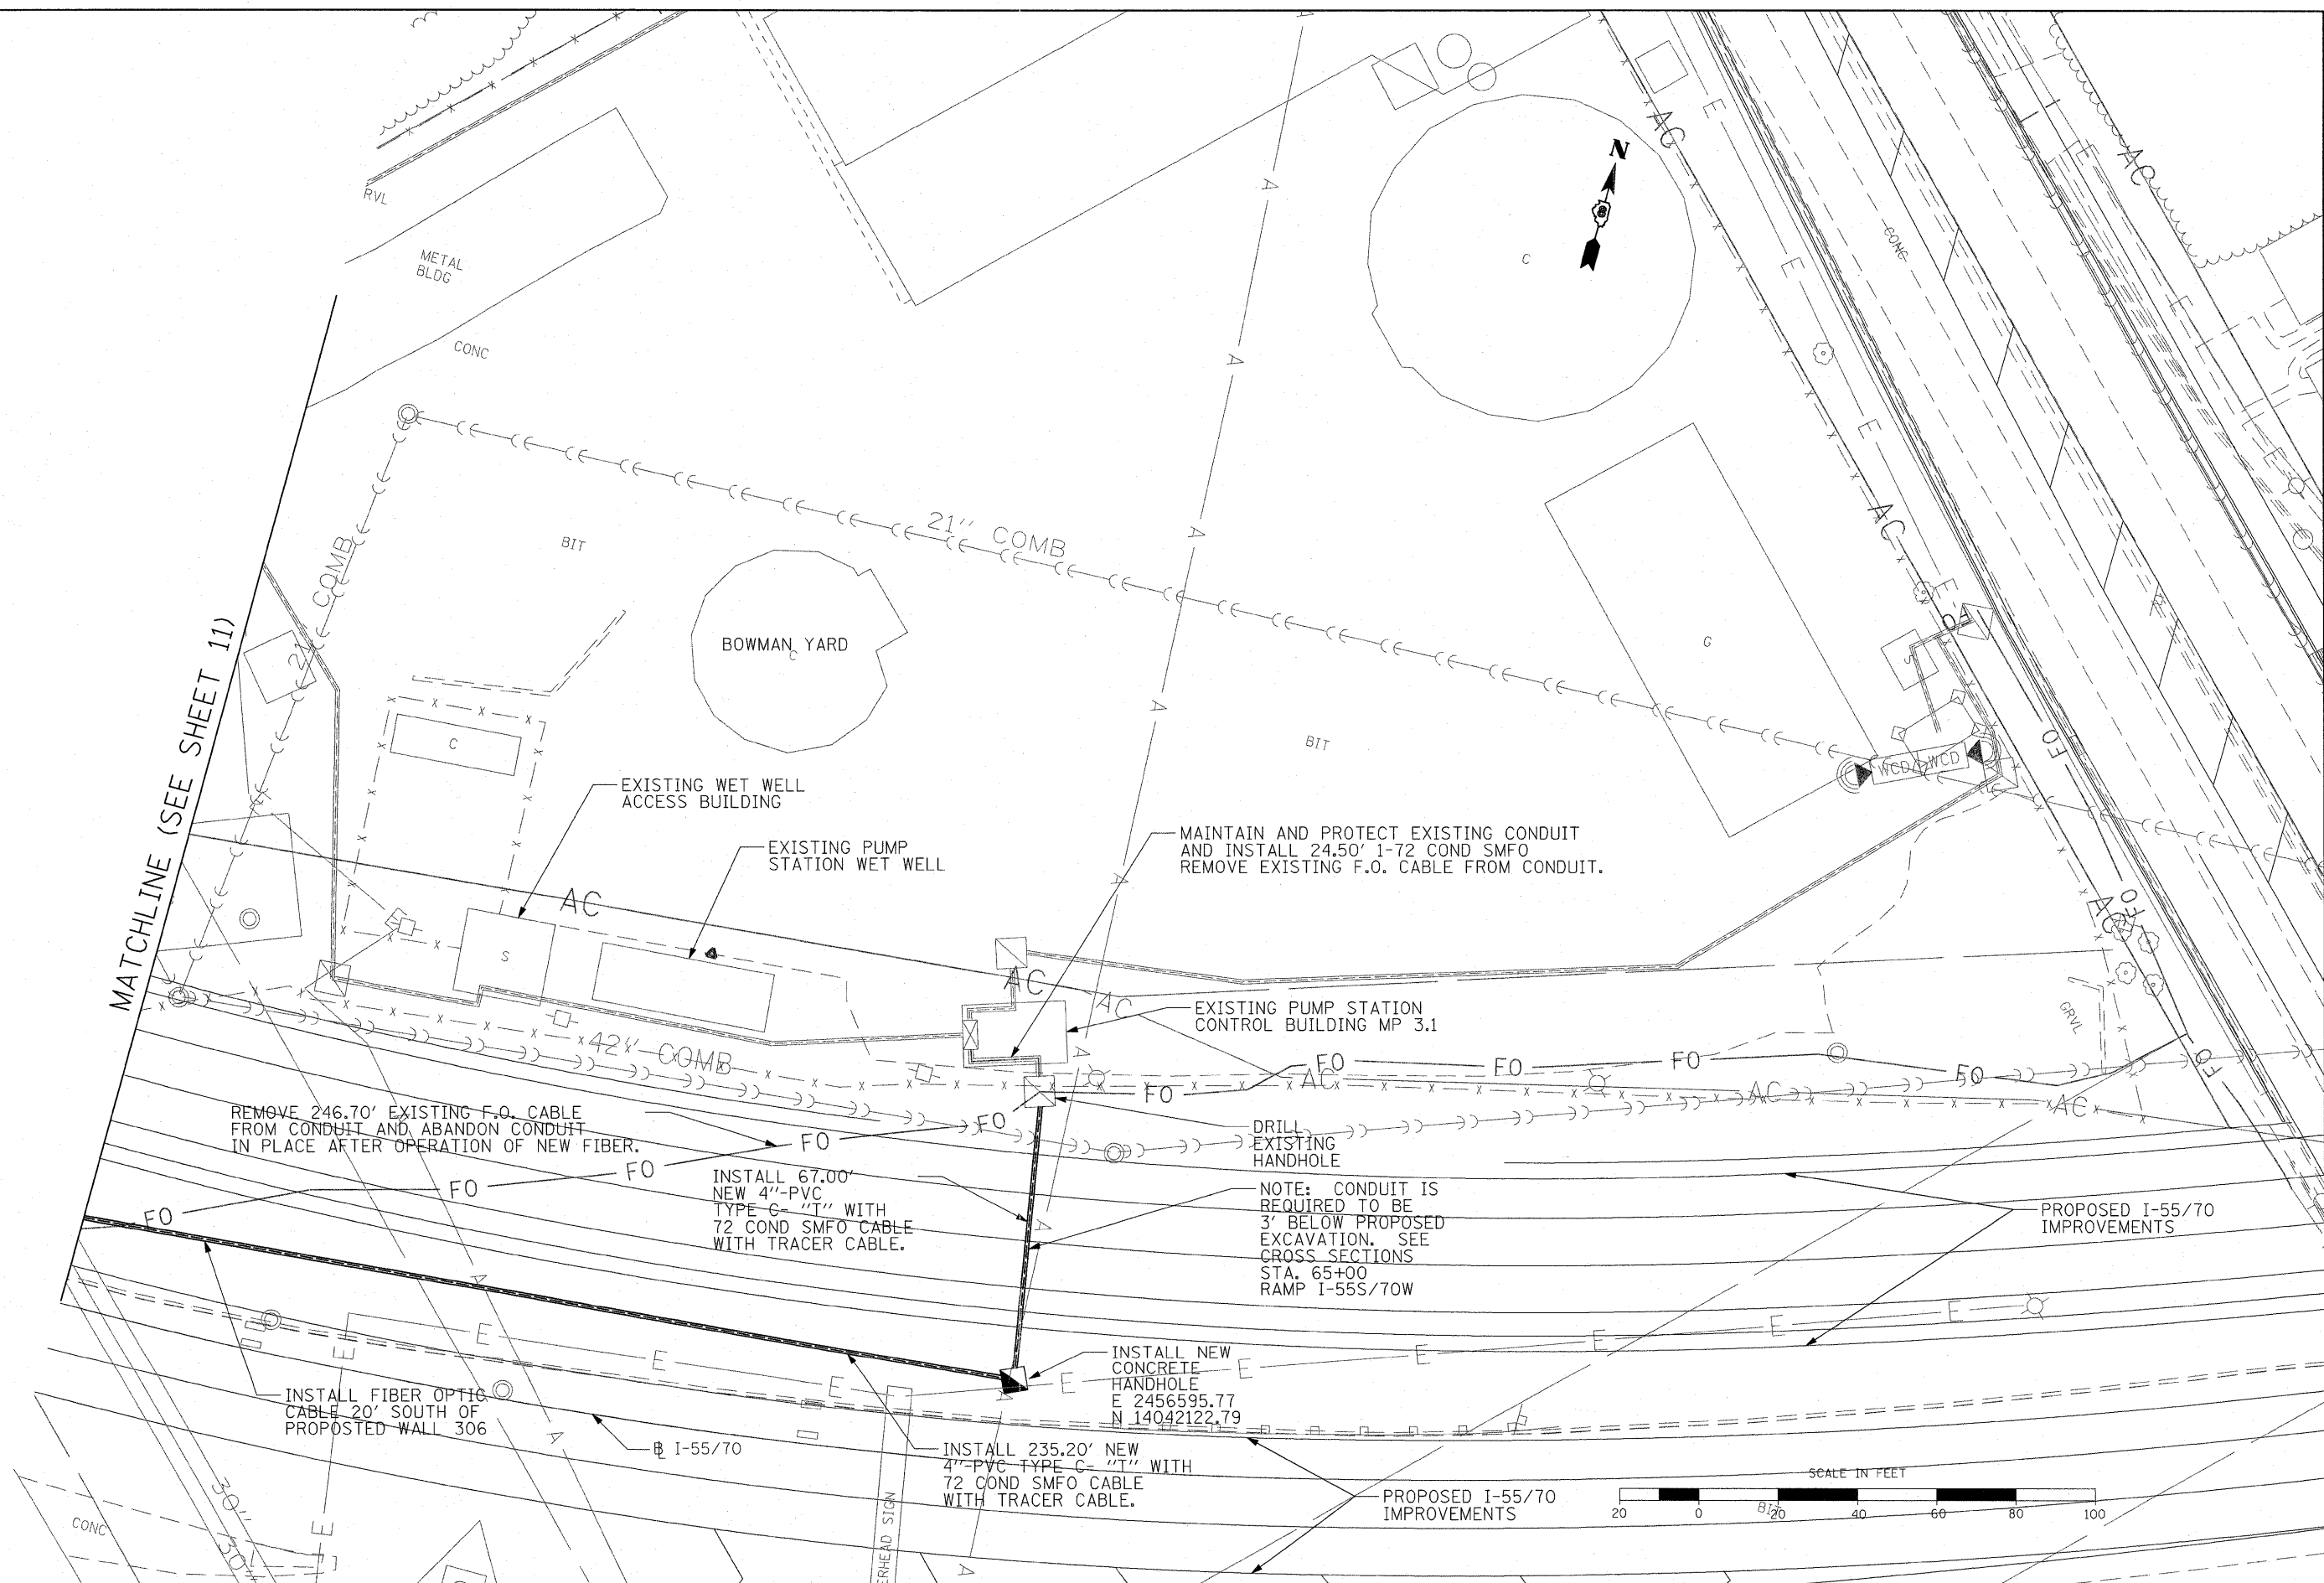

FILE NAME = DBTr1-00-sht-11S10-378602.dgn

USER NAME = bmarron  
 PLOT SCALE = 40.0000' / IN.  
 PLOT DATE = 3/16/2011

DESIGNED - PB  
 DRAWN - BM  
 CHECKED - DS  
 DATE - 02/25/11

REVISED -  
 REVISED -  
 REVISED -  
 REVISED -

**STATE OF ILLINOIS  
 DEPARTMENT OF TRANSPORTATION**

**ITS CABLE RELOCATION PLAN**

SCALE: 1" = 20' SHEET NO. 12 OF 16 SHEETS STA. TO STA.

F.A.I. RTE.	SECTION	COUNTY	TOTAL SHEETS	SHEET NO.
70	DIST 8 ITS 2010-2	ST. CLAIR	319	103D
CONTRACT NO. 76C75			ILLINOIS FED. AID PROJECT	