

Location (Fibers on East Side)				
Fiber	557002.4	557002.8	557003.1	
1-2	T	T	E	
3-12	T	S	E	
13-14	T	T	E	
15-24	T	S	E	
25-26	S	S	E	
27-28	S	S	S	
29-30	S	S	S	
31-32	S	S	E	
33-34	S	S	S	
35-36	S	S	S	
37-38	S	S	S	
39-40	S	S	S	
41-42	S	S	S	
43-44	S	S	E	
45-72	S	S	S	


Location (Fibers on West Side)				
Fiber	557003.1	557002.8	557002.4	
1-2	T	T	T	
3-12	T	S	T	
13-14	T	T	T	
15-24	T	S	T	
25-26	T	S	S	
27-28	S	S	S	
29-30	S	S	S	
31-32	T	S	S	
33-34	S	S	S	
35-36	S	S	S	
37-38	S	S	S	
39-40	S	S	S	
41-42	S	S	S	
43-44	T	S	S	
45-72	S	S	S	

Location (Fibers on South Side)				
Fiber	557002.4			
1-2	T			
3-4	T			
5-6	T			
7-8	T			
9-10	T			
11-12	T			
13-14	T			
15-16	T			
17-18	T			
19-20	T			
21-22	T			
23-24	T			
25-26	T			
27-28	T			
29-36	T			
37-72	T			

Location (Fibers on MLK Run)				
Fiber	557002.4			
1-2	T			
3-4	B			
5-6	B			
7-8	B			
9-10	B			
11-12	B			
13-14	T			
15-16	B			
17-18	B			
19-20	B			
21-22	B			
23-24	B			
25-26	B			
27-28	B			
29-36	B			
37-72	B			

TOTAL SPLICES = 316
TOTAL TERMINATIONS = 192

T = Terminate Fiber
S = Fusion Splice Fiber
E = Existing Terminated Fiber
B = Bare (Unused)

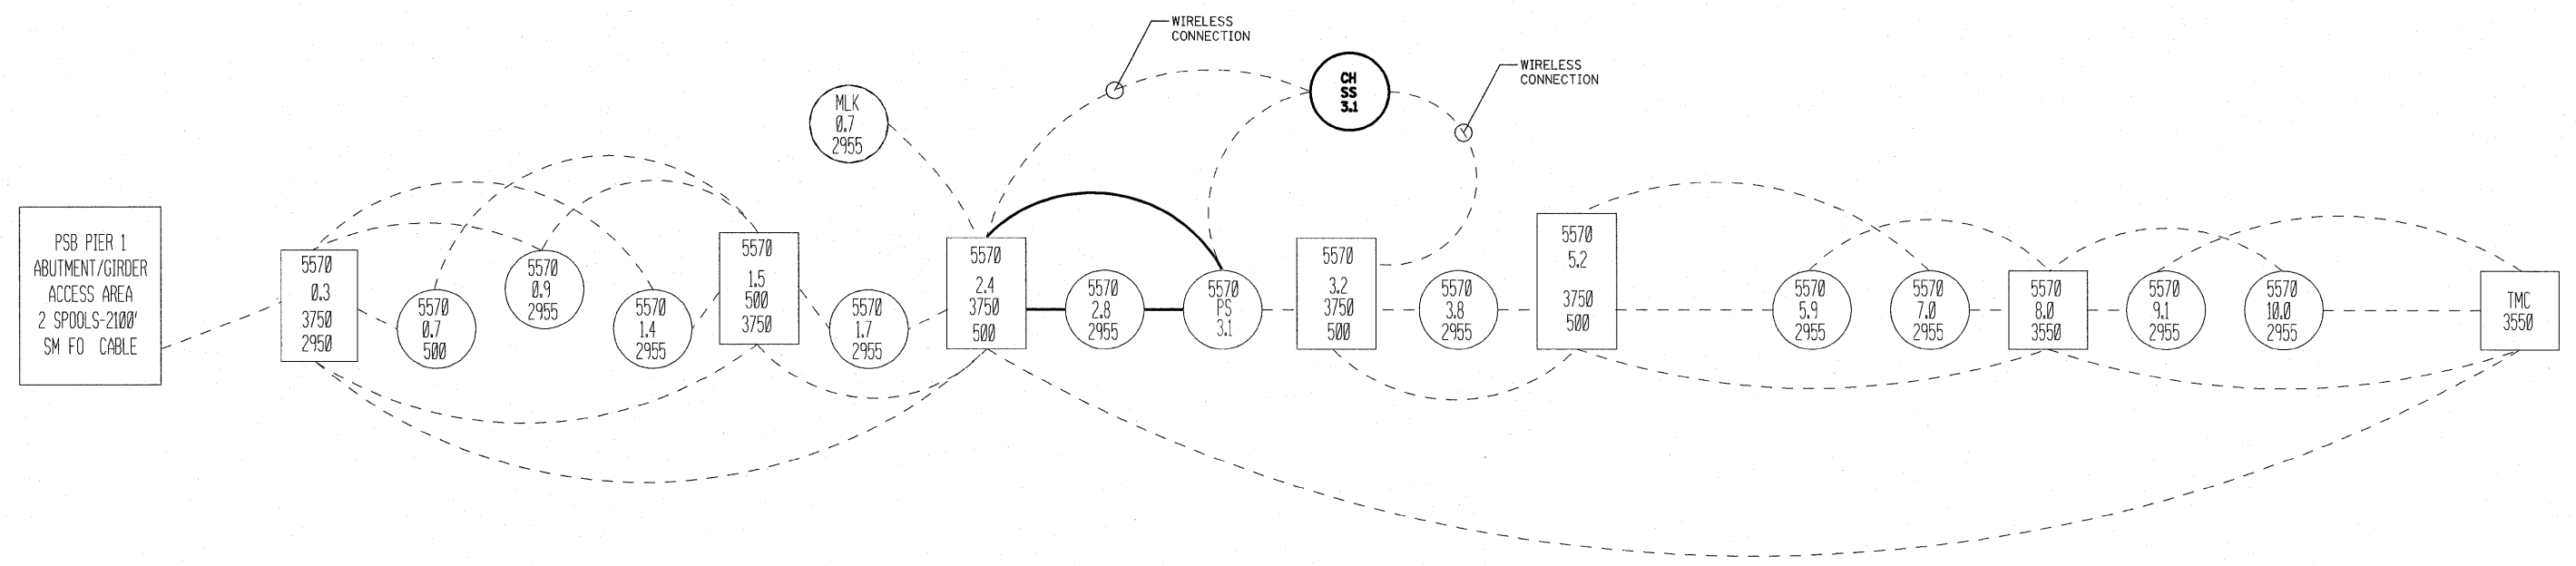

LEGEND
 - - - - - EXISTING CONNECTION
 _____ PROPOSED OR MODIFIED CONNECTION

- NOTES
1. THE CONTRACTOR SHALL FURNISH AND INSTALL ALL INCIDENTAL CABLES NECESSARY TO MAKE THE SYSTEM OPERATIONAL. RG-59 SHALL BE 100% COPPER SHIELDING. TWISTED SHIELDED CABLE SHALL BE ACCORDING TO IMSA 20-2.
 2. ALL FIBER OPTIC CABLE MUST BE TERMINATED WITH BREAKOUT KIT AND ST STYLE CONNECTOR.
 3. PS = PUMP STATION
 4. SS = SERVICE SHELTER
 5. TMC = TRAFFIC MANAGEMENT CENTER