



1867'-9" Back to Back Abutment along B (S.N. 082-0325)

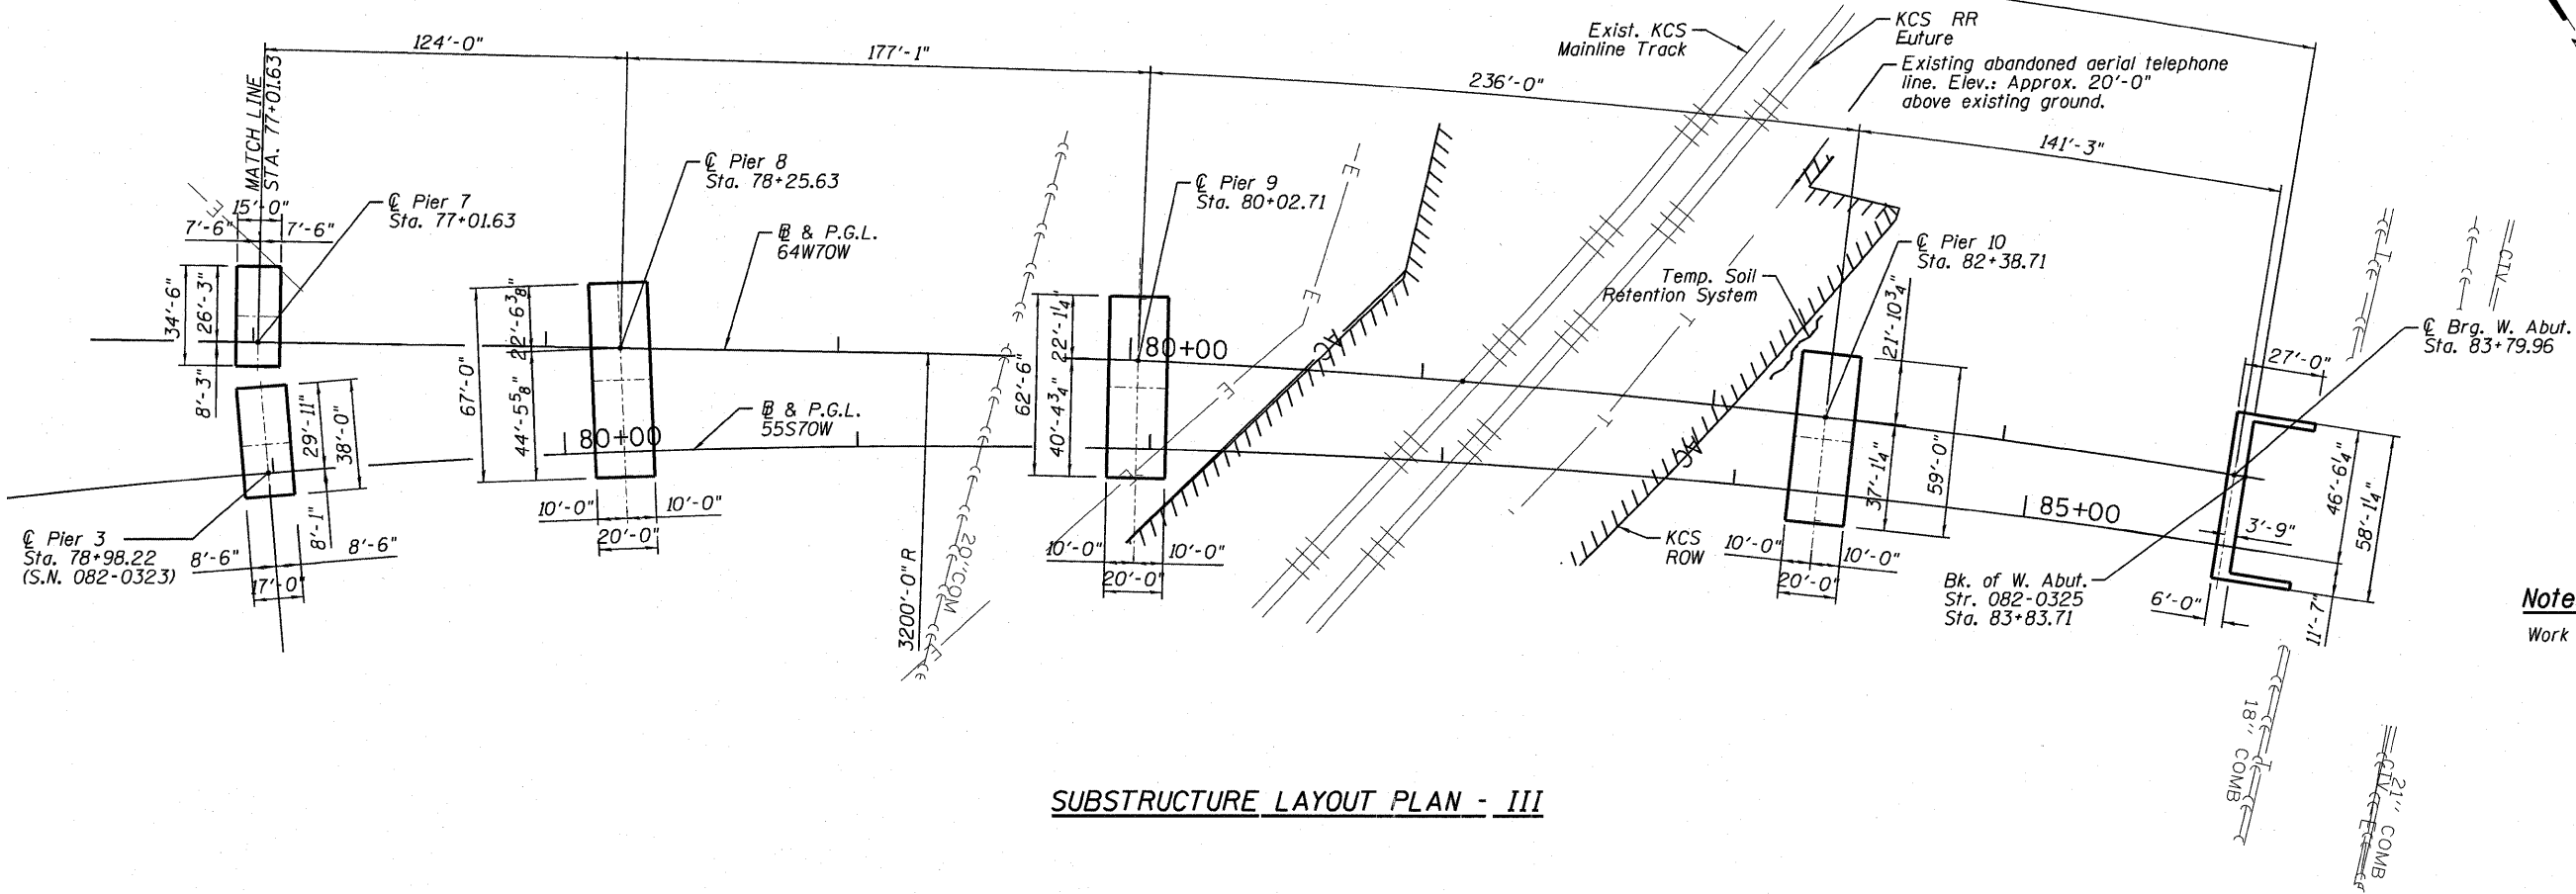

Note:
Work this sheet with sheet S-7 & S-9.

SUBSTRUCTURE LAYOUT PLAN - III

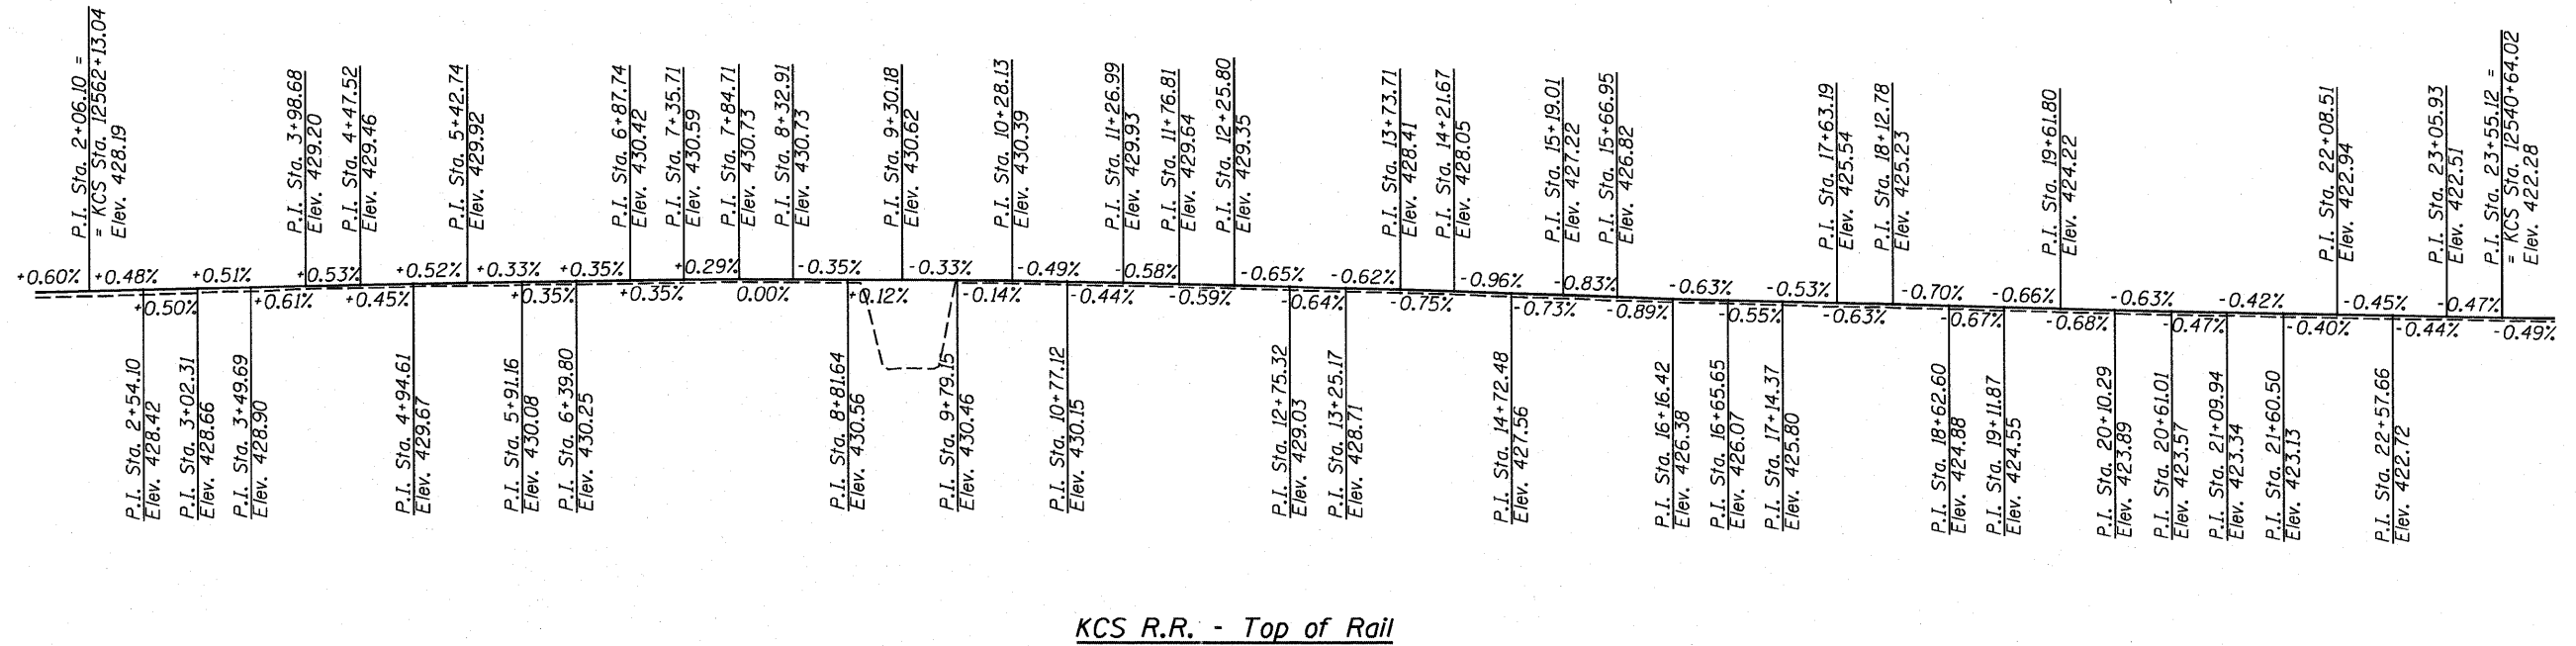

KCS R.R. - Top of Rail

P:\5604\6601\9800_CADD\101_Drawing\76620_LMaster_Consolidated\Structure\1082-0325\082-0325-76C75_Sup-LAY-3.dgn



USER NAME = bhotta
 DESIGNED - ATB
 DRAWN - JHR
 CHECKED - ATB
 DATE - 03/18/2011

REVISED -
 REVISED -
 REVISED -
 REVISED -

STATE OF ILLINOIS
 DEPARTMENT OF TRANSPORTATION

SUBSTRUCTURE LAYOUT - III
 I-70W OVER I-55, CSX & KCS RAILROADS

SCALE: NONE SHEET NO. S-9 OF S-138 SHEETS STA. TO STA.

F.A.I. RTE. 70	SECTION 82-1-B-1	COUNTY ST. CLAIR	TOTAL SHEETS 319	SHEET NO. 124
S.N. 082-0323 & S.N. 082-0325			CONTRACT NO. 76C75	
FED. ROAD DIST. NO. [ILLINOIS] FED. AID PROJECT				