


DATE	
BY	
FINAL SURVEY	
SURVEYED	
PLOTTED	
NOTE BOOK	
AREAS	
CHECKED	
NO.	

DATE	
BY	
ORIGINAL SURVEY	
SURVEYED	
PLOTTED	
NOTE BOOK	
AREAS	
CHECKED	
NO.	

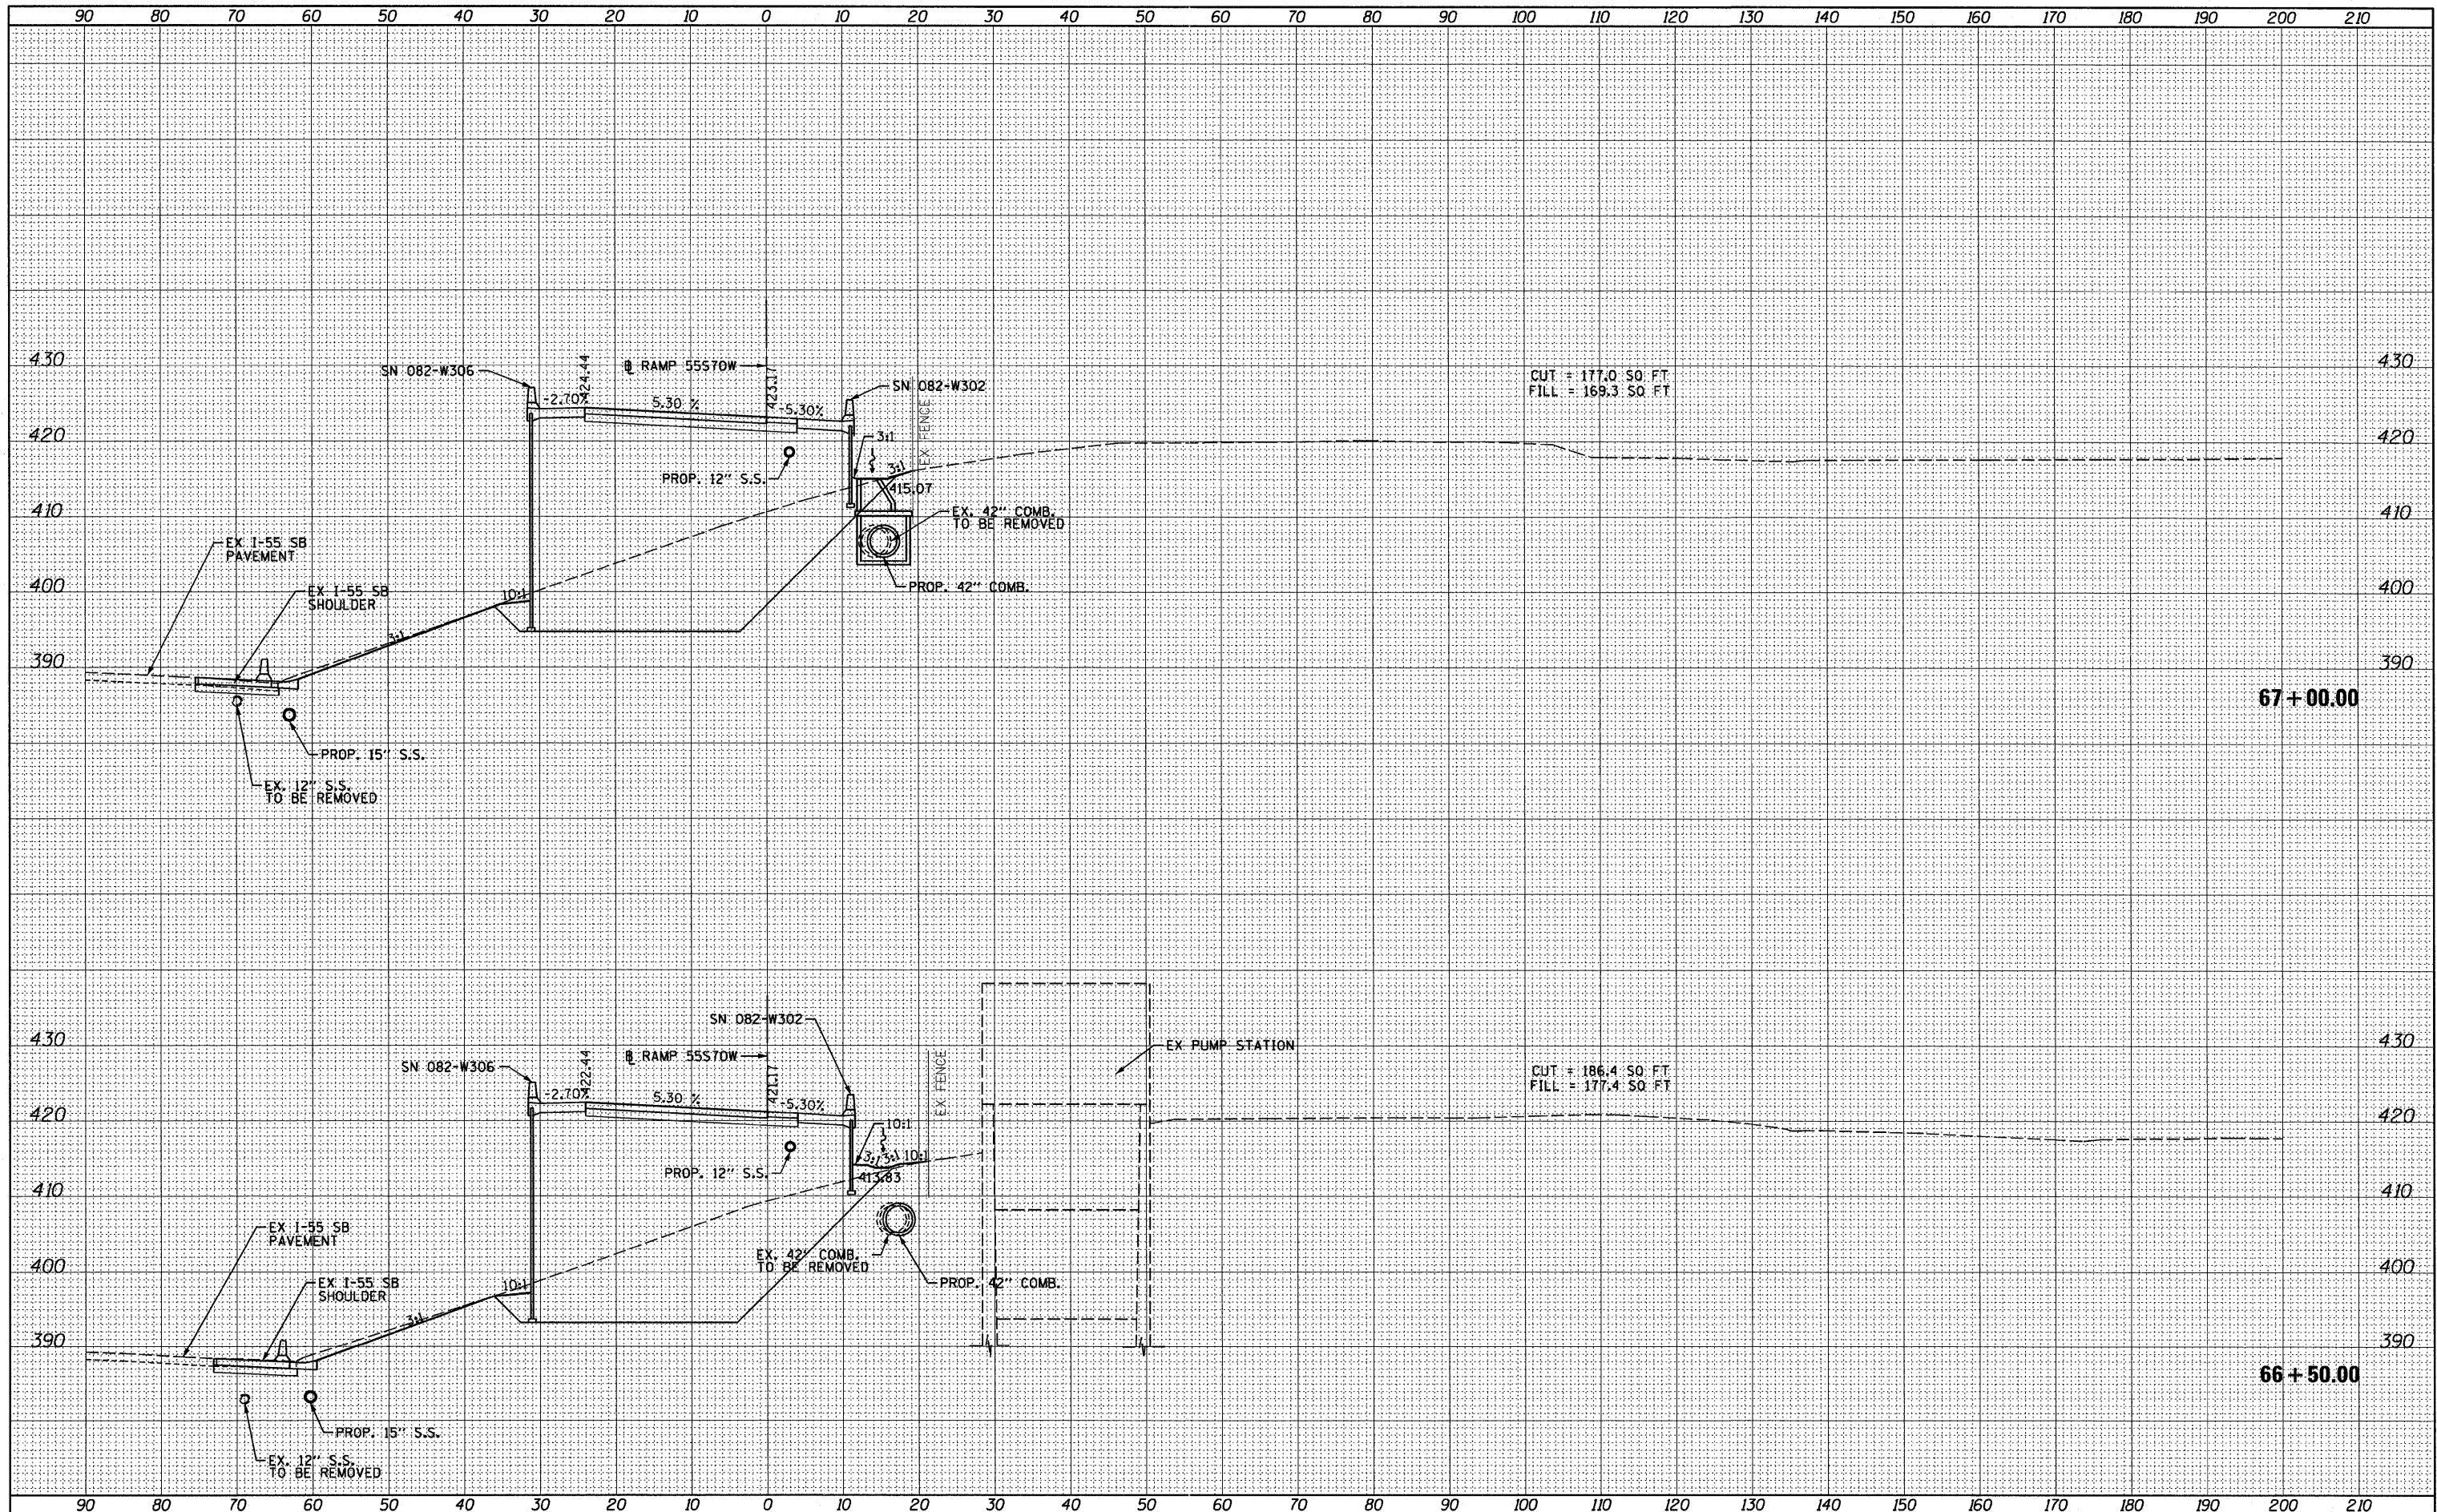

FILE NAME = P:\P60046609\1000_Geopak\76C75\XS-Sheets\08TR-76C75-xsh.t_55S70W.dgn
 USER NAME = HanaoC
 DESIGNED - CRH
 DRAWN - CRH
 CHECKED - DBM
 DATE - 3-18-11

REVISIONS
 REVISED -
 REVISED -
 REVISED -
 REVISED -

STATE OF ILLINOIS
 DEPARTMENT OF TRANSPORTATION

CROSS SECTIONS - RAMP 55S70W
 SCALE: 1" = 10'
 SHEET NO. 8 OF 18 SHEETS
 STA. 66+50.00 TO STA. 67+00.00

F.A. RTE.	SECTION	COUNTY	TOTAL SHEETS	SHEET NO.
TO	82-1-B-1	ST. CLAIR	319	299
CONTRACT NO. 76C75			ILLINOIS FED. AID PROJECT	