


DATE	
BY	
SURVEYED	
PLOTTED	
TEMPLATE	
NOTE BOOK	
AREAS CHECKED	
NO.	

DATE	
BY	
SURVEYED	
PLOTTED	
TEMPLATE	
NOTE BOOK	
AREAS CHECKED	
NO.	

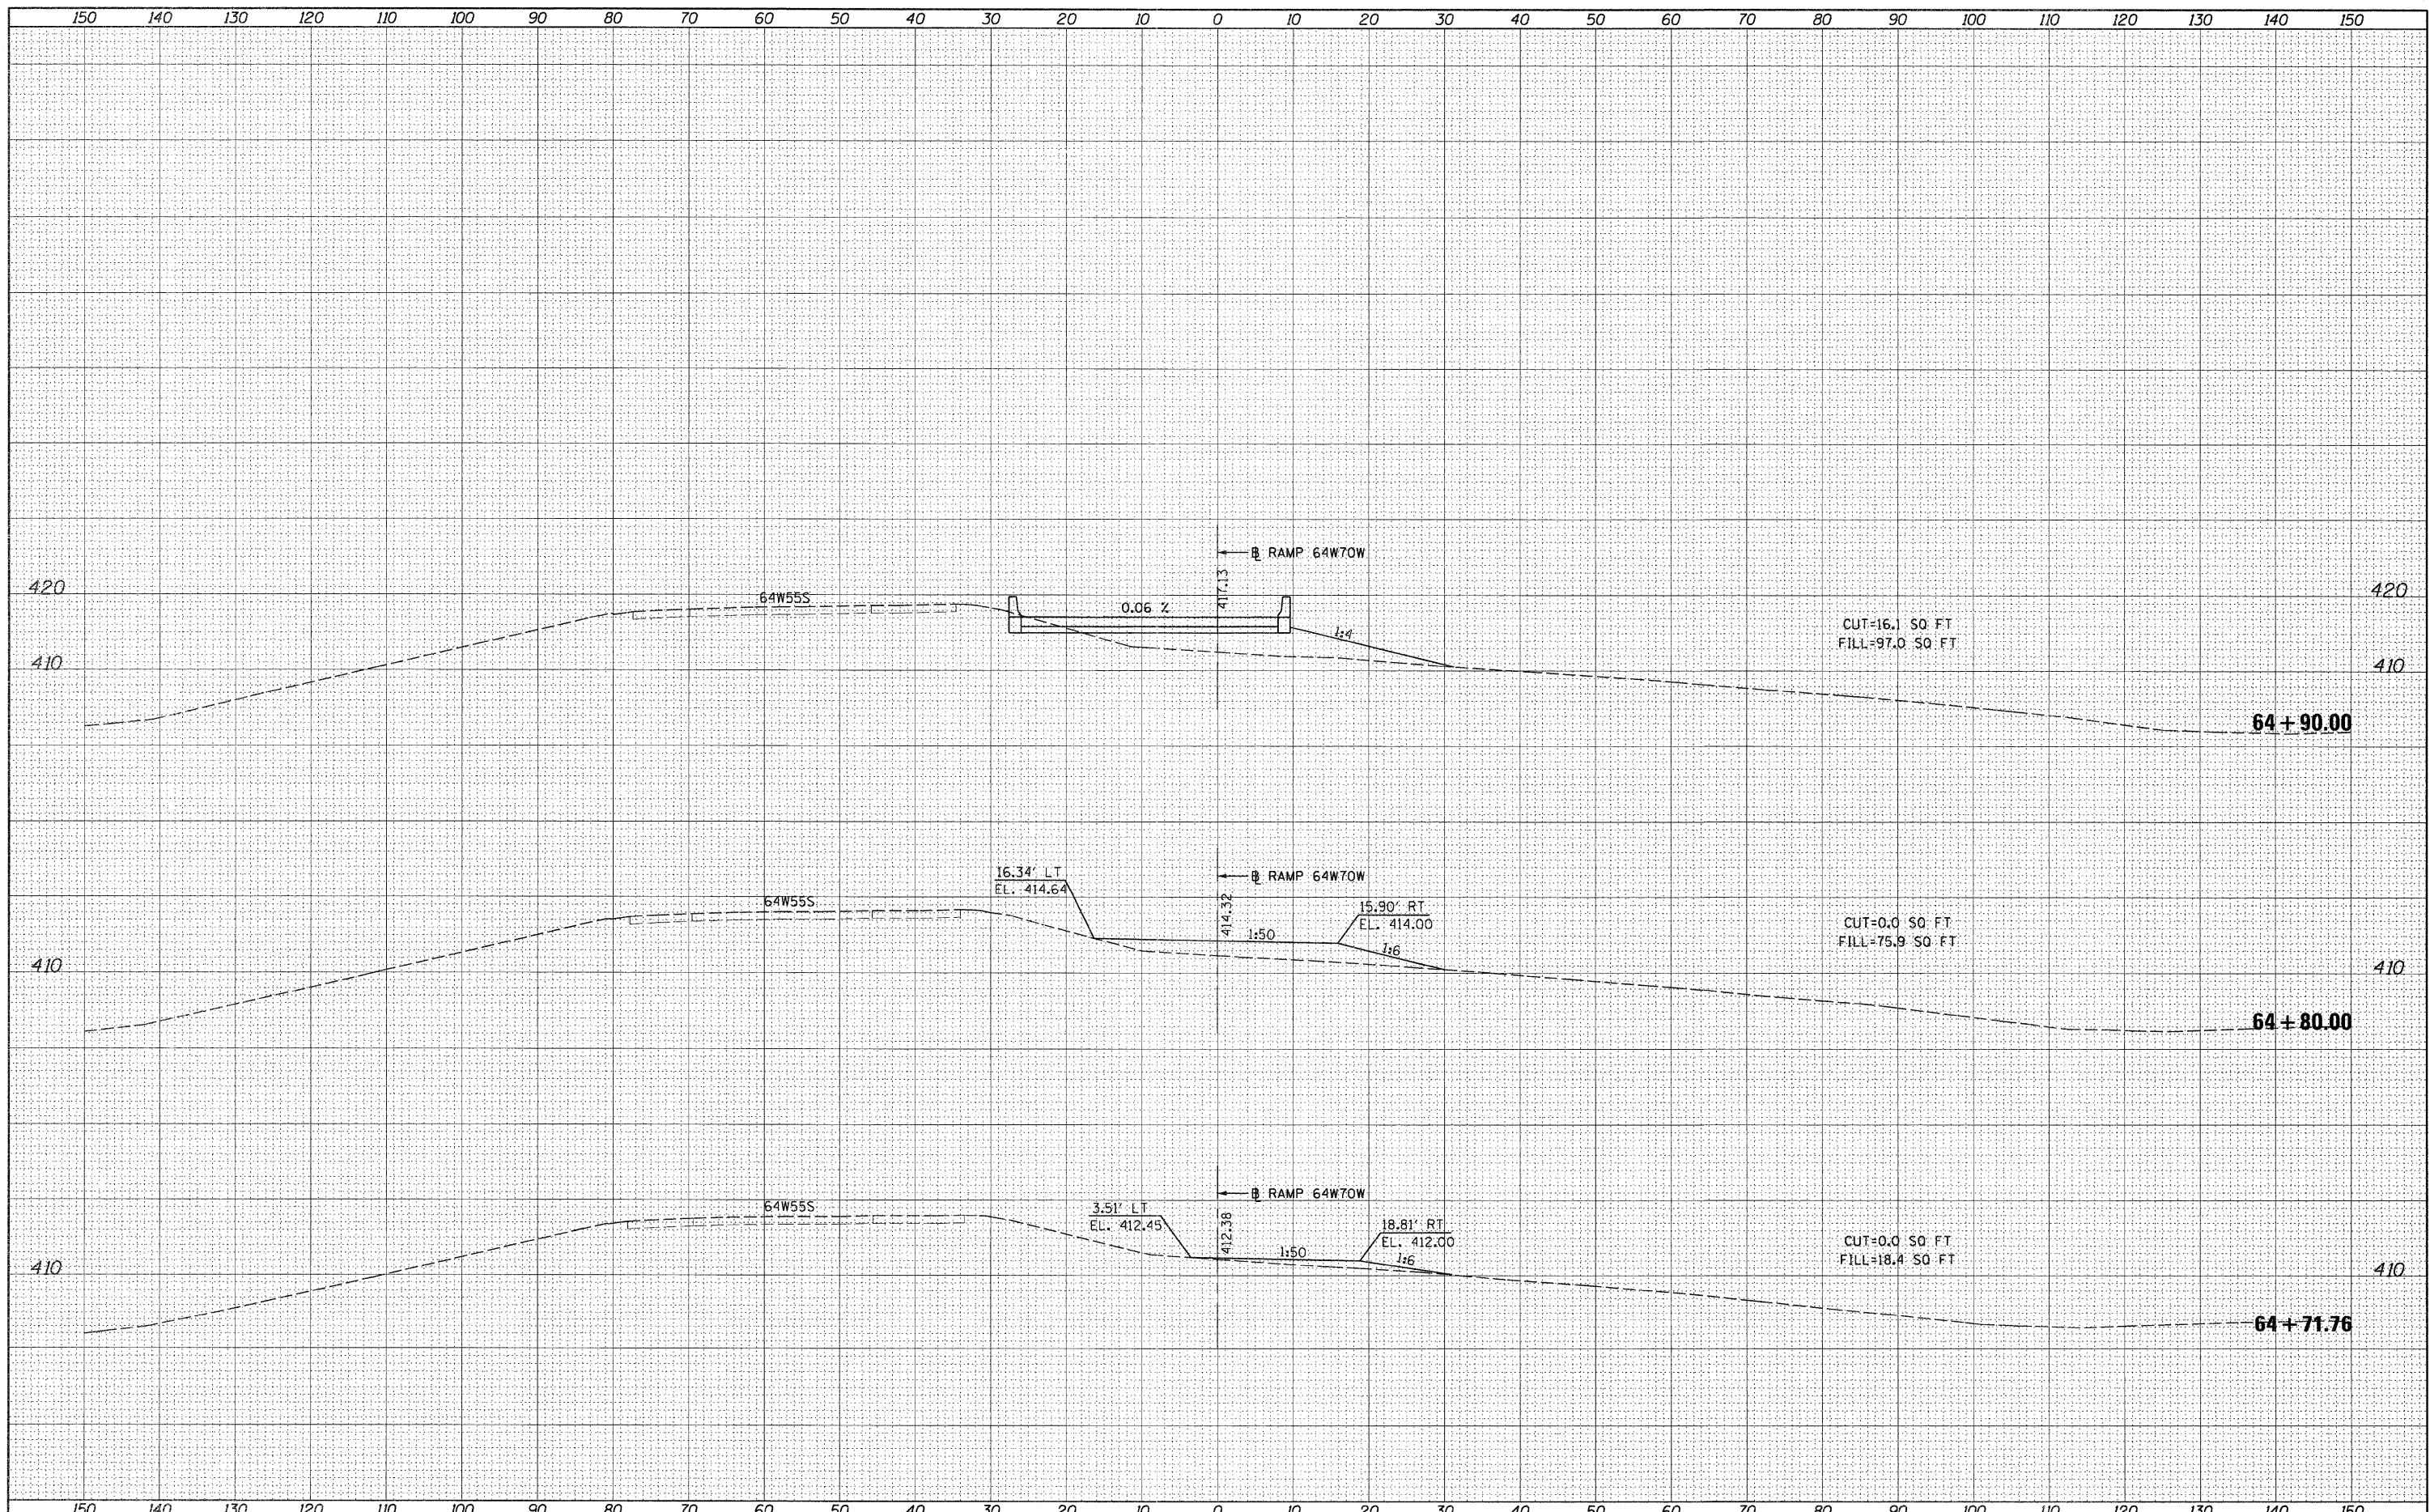

FILE NAME = P:\PC62046629\1000_Cenpak\76C75\XS-Sheets\08TR	USER NAME = HanaoC	DESIGNED - CRH	REVISED -	STATE OF ILLINOIS DEPARTMENT OF TRANSPORTATION	CROSS SECTIONS - RAMP 64W70W			F.A. RTE.	SECTION	COUNTY	TOTAL SHEETS	SHEET NO.
		DRAWN - CRH	REVISED -		TO	82-1-B-1	ST. CLAIR	319	310			
		CHECKED - DBM	REVISED -		SCALE: 1" = 10' SHEET NO. 1 OF 2 SHEETS STA. 64+71.76 TO STA. 64+90.00			CONTRACT NO. 76C75				
		DATE - 3-30-11	REVISED -		FED. ROAD DIST. NO. [ILLINOIS] FED. AID PROJECT							