
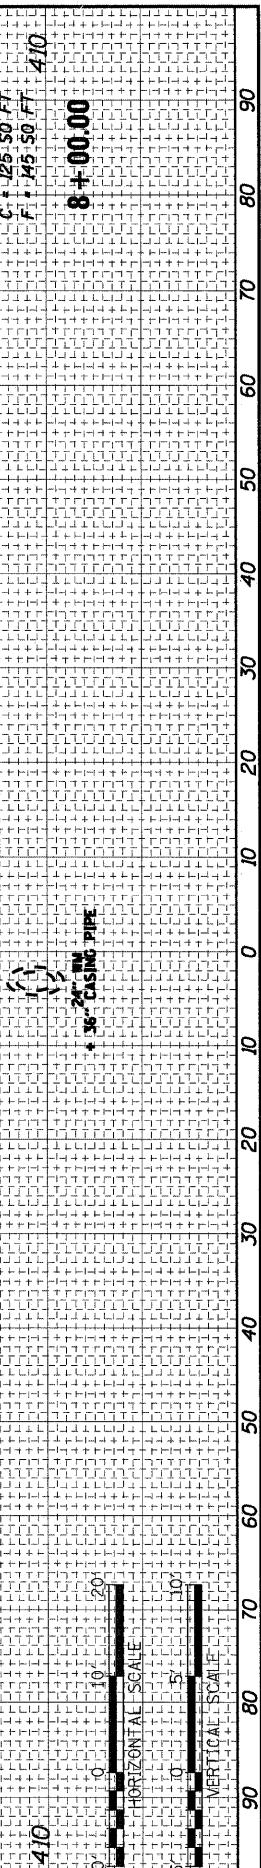
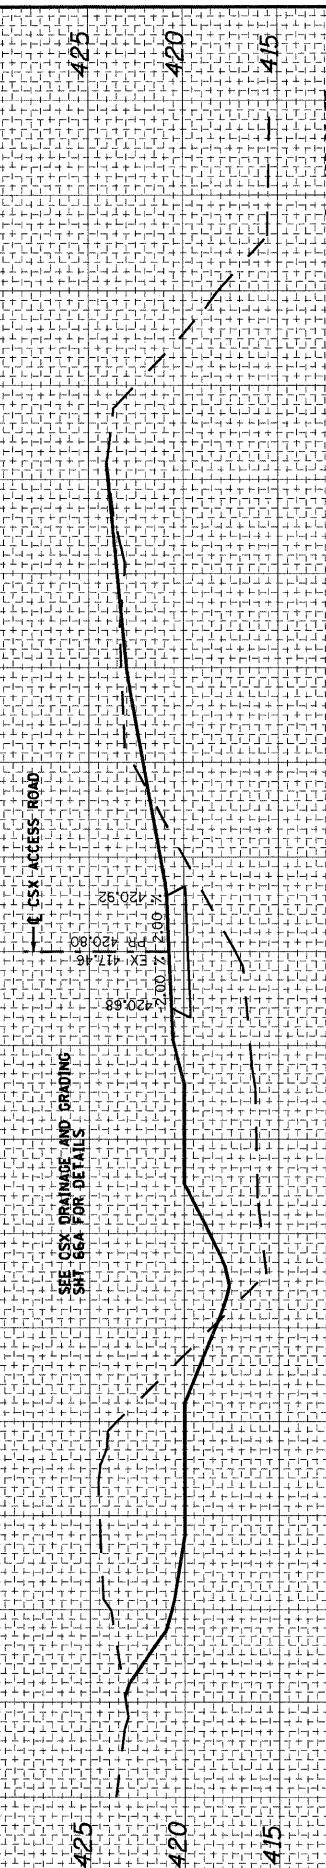
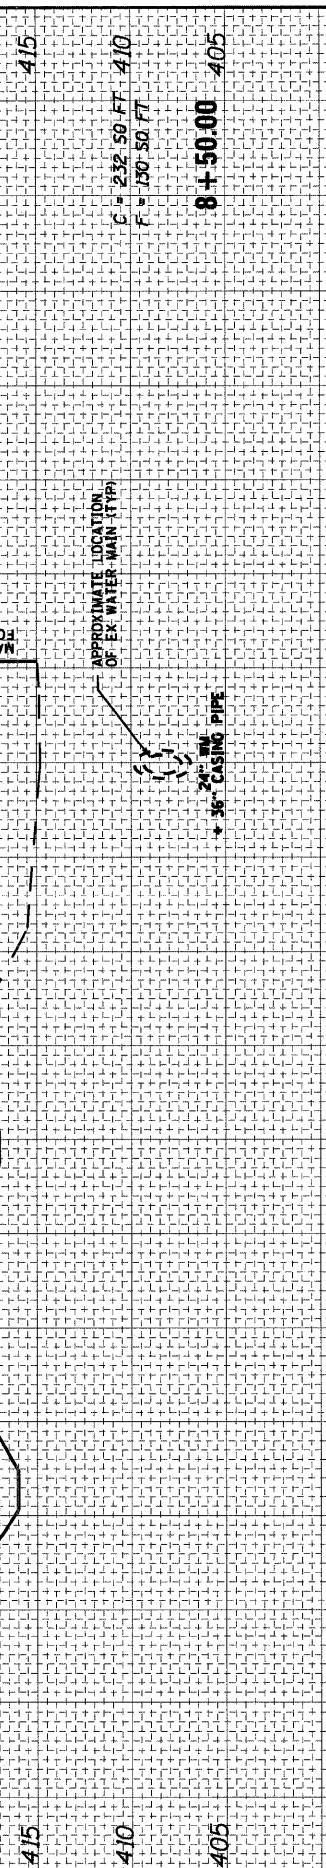
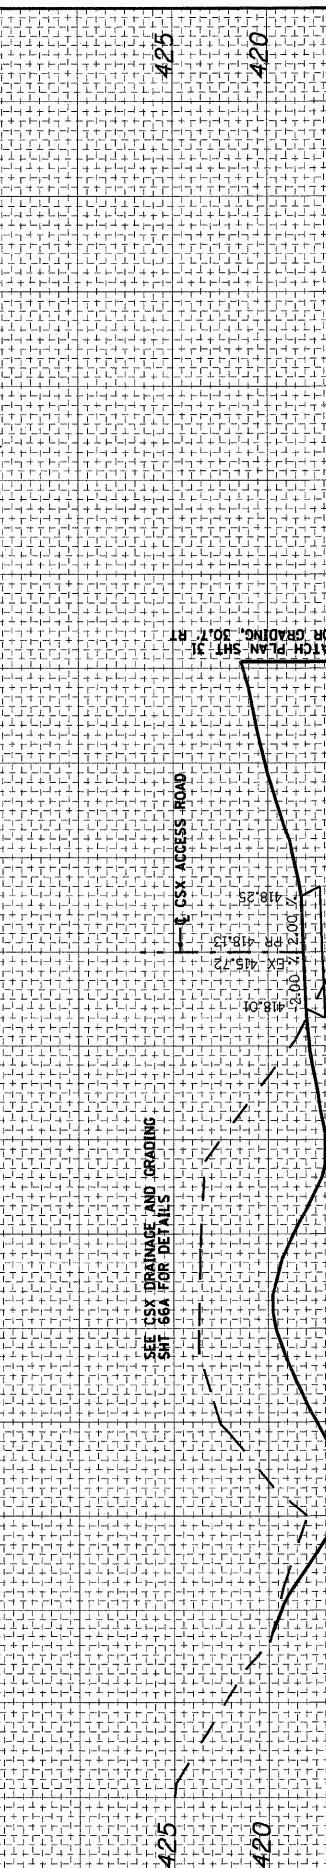
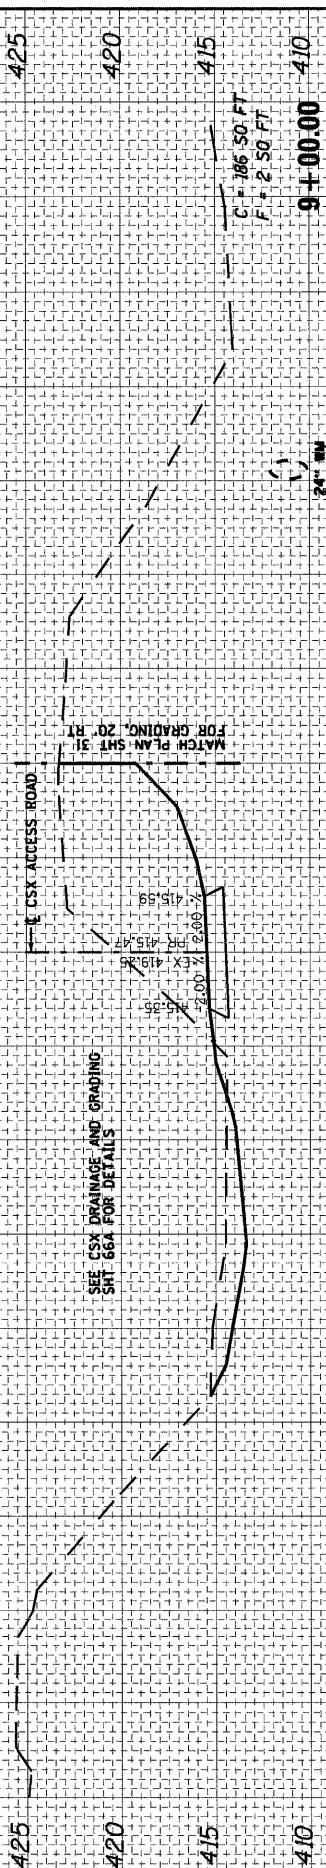
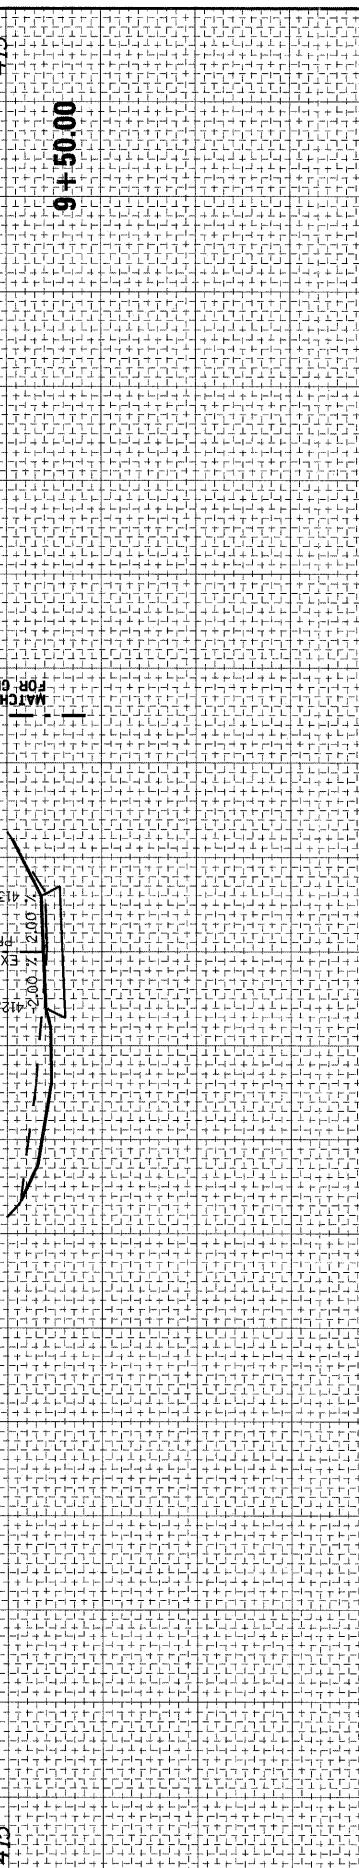
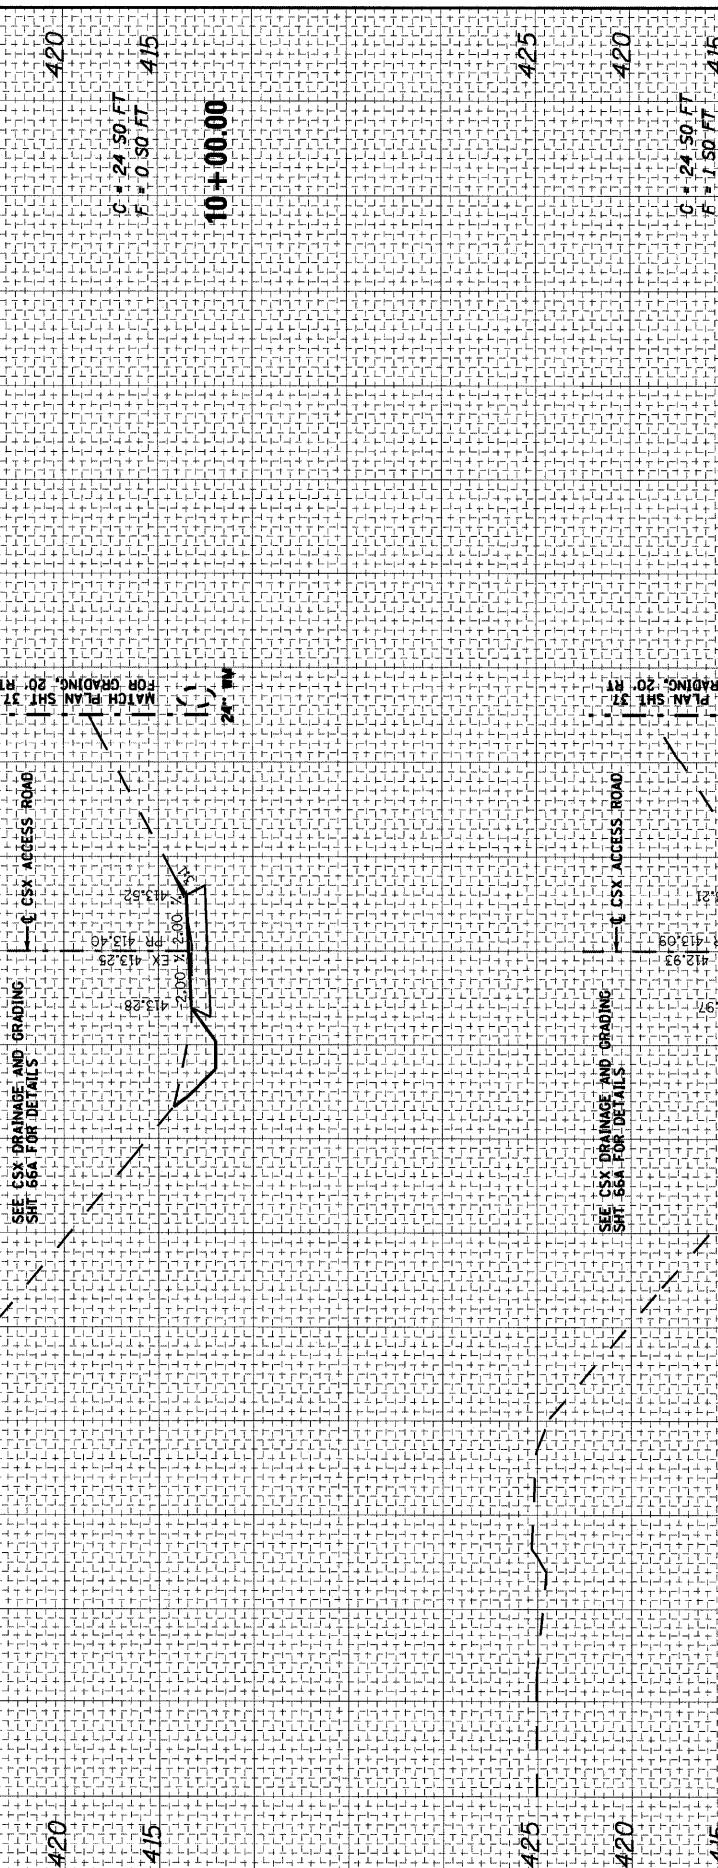


ORIGINAL SURVEY	BY	DATE
SURVEYED ON TO		
NOTE BOOK NO.		
AREAS CHECKED		

ORIGINAL SURVEY	BY	DATE
SURVEYED ON TO		
NOTE BOOK NO.		
AREAS CHECKED		

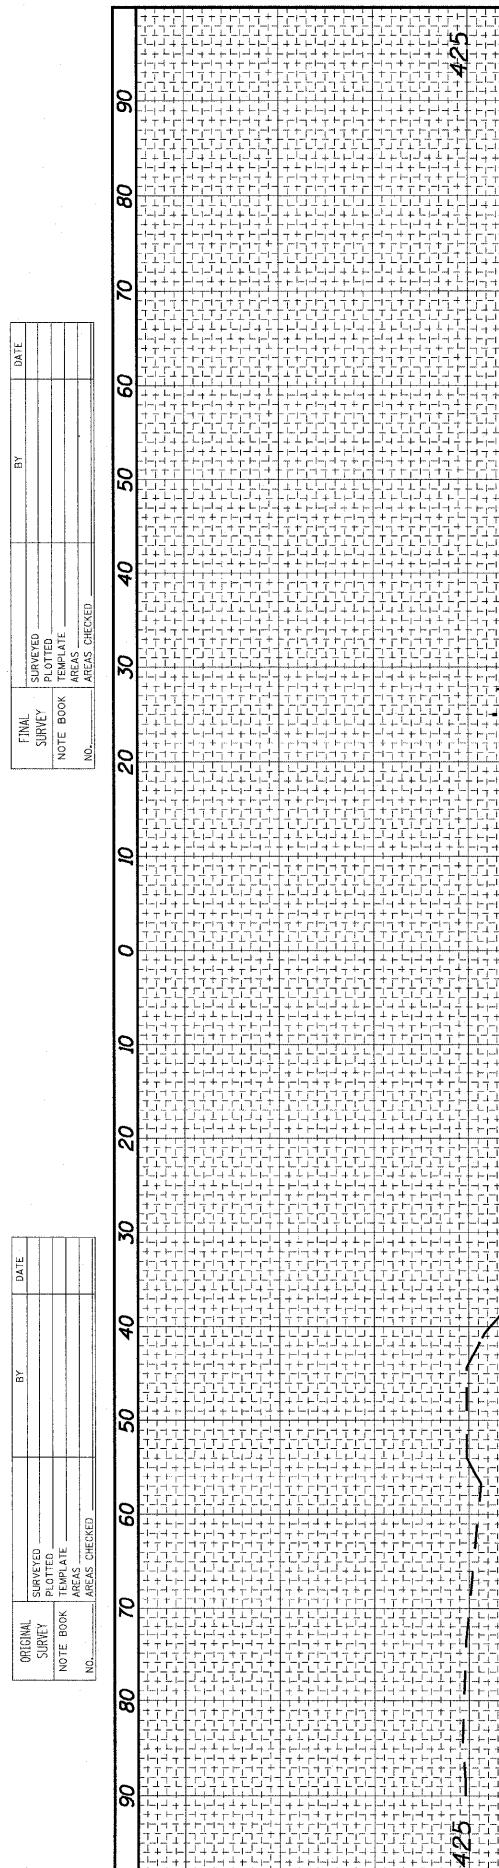

STATE OF ILLINOIS  
DEPARTMENT OF TRANSPORTATION

CROSS SECTIONS - CSX ACCESS ROAD

FILE NAME =  
\$FILE\$  
USER NAME = afrenkenberg  
PLOT SCALE = 20.0000 / IN.  
PLOT DATE = 3/21/2011

DESIGNED - AGF  
DRAWN - AGF  
CHECKED - MPW  
DATE - 3-18-11

REVISED -  
REVISED -  
REVISED -  
REVISED -

F.A.T.  
RTE.  
70  
SECTION  
82-1-B-1  
COUNTY  
ST. CLAIR  
TOTAL SHEETS  
319  
318  
SCALE: V:20 H:5 SHEET NO. 27 OF 28 SHEETS STA. 8+00.00 TO STA. 10+00.00  
ILLINOIS FED. AID PROJECT

HORIZONTAL SCALE  
5'-0"  
VERTICAL SCALE  
5'-0"