


FINAL SURVEY	SURVEYED	BY	DATE
NOTE BOOK	PLOTTED		
NO.	AREAS CHECKED		

ORIGINAL SURVEY	SURVEYED	BY	DATE
NOTE BOOK	PLOTTED		
NO.	AREAS CHECKED		

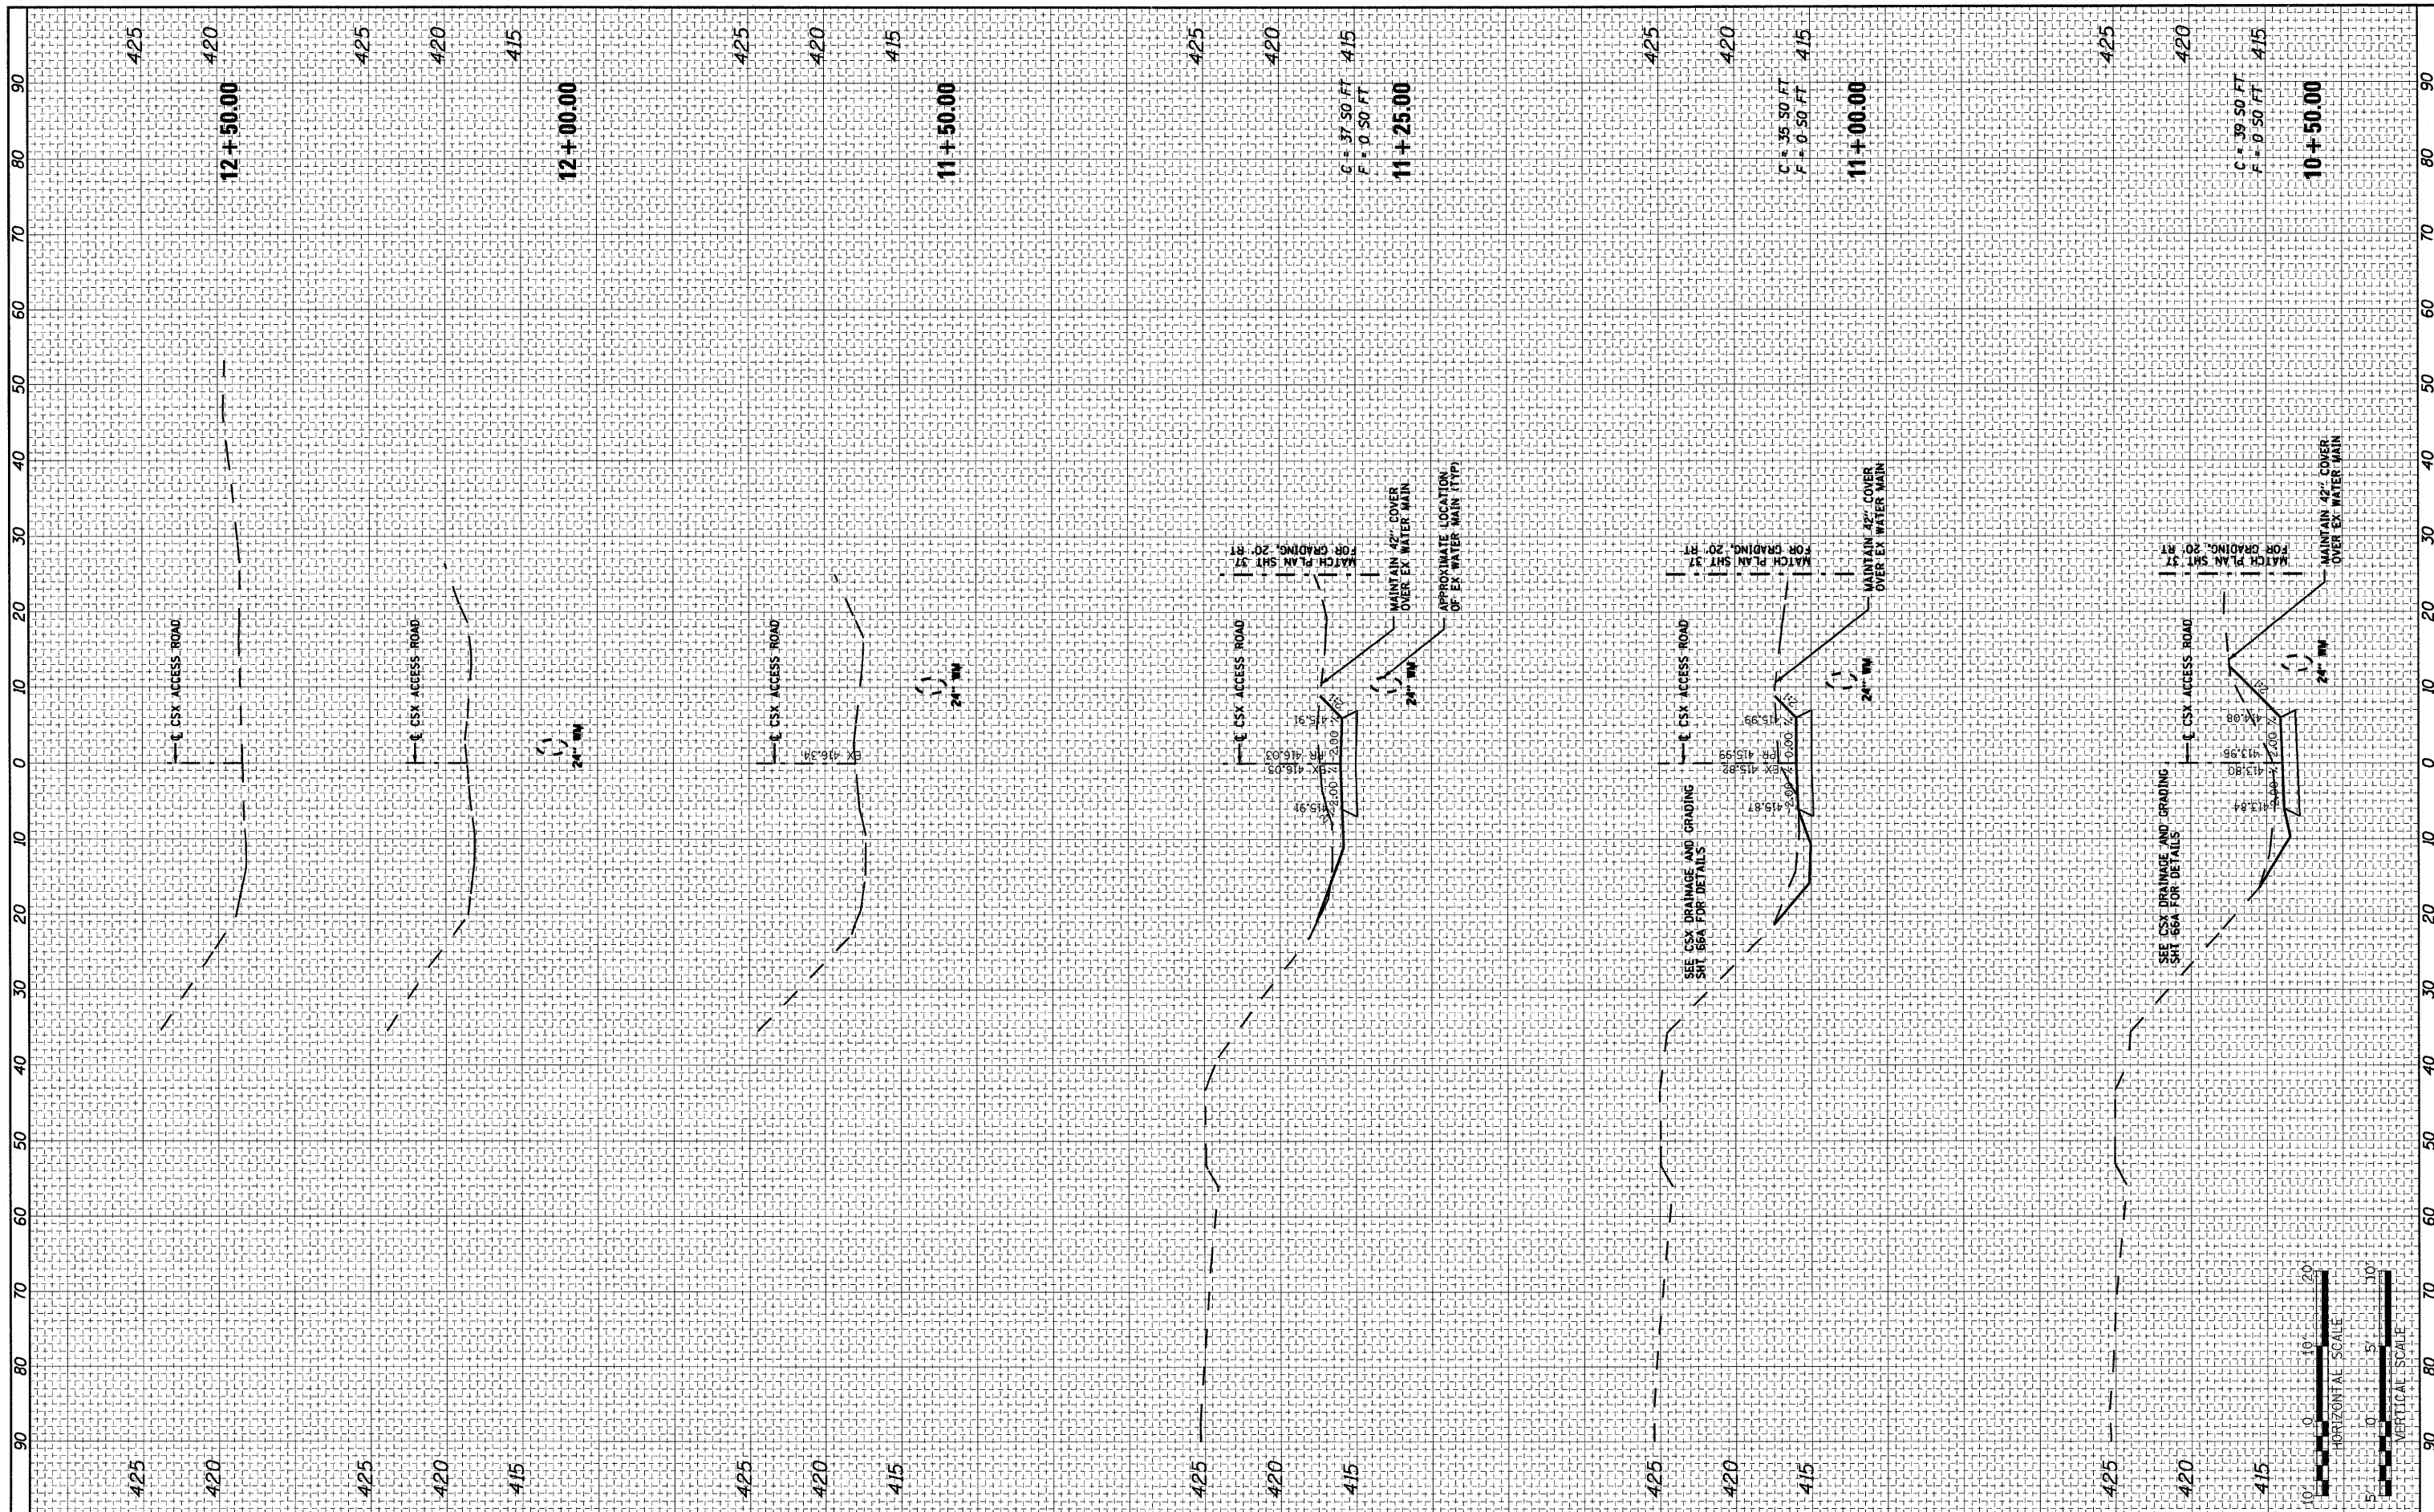

FILE NAME =
#FILE#

USER NAME = afrankenberg
PLOT SCALE = 20,000' / IN.
PLOT DATE = 3/21/2011

DESIGNED - AGF
DRAWN - AGF
CHECKED - MPW
DATE - 3-18-11

REVISED -
REVISED -
REVISED -
REVISED -

**STATE OF ILLINOIS
DEPARTMENT OF TRANSPORTATION**

CROSS SECTIONS - CSX ACCESS ROAD

SCALE: V:20 H:5 SHEET NO. 28 OF 28 SHEETS STA. 10+50.00 TO STA. 12+50.00

F.A.I. RTE.	SECTION	COUNTY	TOTAL SHEETS	SHEET NO.
70	82-1-B-1	ST. CLAIR	319	319
CONTRACT NO. 76C75			ILLINOIS FED. AID PROJECT	

