


FULL DEPTH CLASS B PATCHING
 FULL DEPTH CLASS B PATCHING SPECIAL

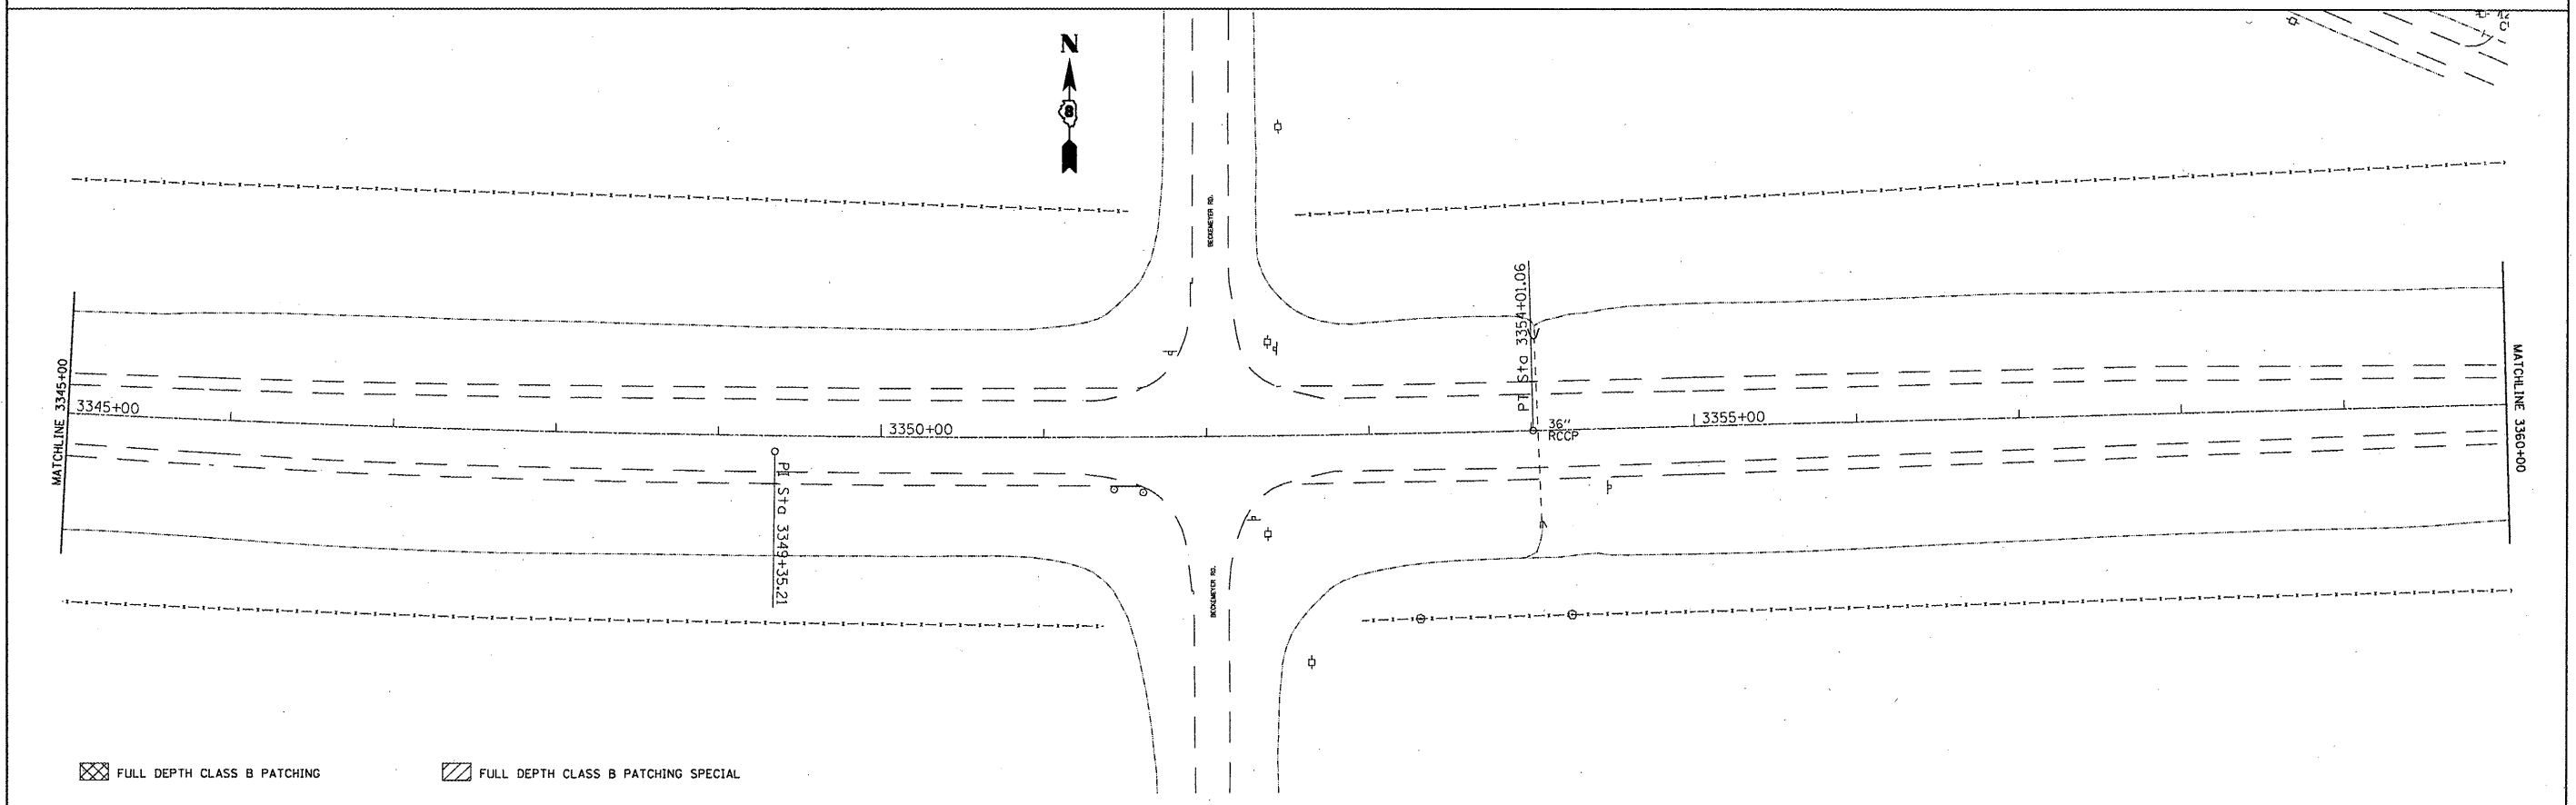

FULL DEPTH CLASS B PATCHING
 FULL DEPTH CLASS B PATCHING SPECIAL

FILE NAME =	USER NAME = #USER#	DESIGNED -	REVISED -
#FILE#		DRAWN -	REVISED -
	PLOT SCALE = #SCALE#	CHECKED -	REVISED -
	PLOT DATE = #DATE#	DATE -	REVISED -

**STATE OF ILLINOIS
DEPARTMENT OF TRANSPORTATION**

PLAN VIEW

SCALE: 20' = 1" SHEET NO. 5 OF 5 SHEETS STA. 3330+00 TO STA. 3360+00

F.A.P. RTE.	SECTION	COUNTY	TOTAL SHEETS	SHEET NO.
327	14-1585-1	CLINTON	21	12
FED. ROAD DIST. NO. ILLINOIS FED. AID PROJECT			CONTRACT NO. 76E10	