


EXISTING

NOT TO SCALE

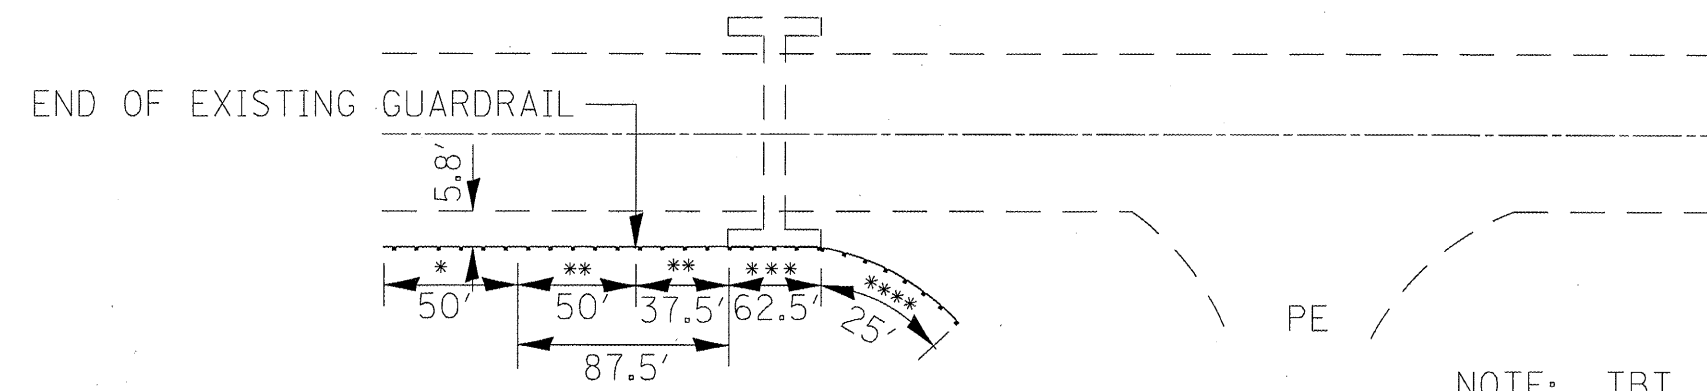

NOTE: TBT, TYPE 2 SHALL MATCH THE EXISTING 10' RADIUS RAIL

- \* TBT, TYPE 1 SPECIAL (TANGENT)
- \*\* SPBGR, TYPE A (6' POSTS)
- \*\*\* ATTACH TO STRUCTURE
- \*\*\*\* TBT, TYPE 2

PROPOSED

NOT TO SCALE

FILE NAME =	USER NAME = #USER#	DESIGNED -	REVISED -	<b>STATE OF ILLINOIS DEPARTMENT OF TRANSPORTATION</b>	<b>PLAN SHEET LOCATION 10 - MM 6.2 (SN 079-2429)</b>	F.A.P. RTE.	SECTION	COUNTY	TOTAL SHEETS	SHEET NO.
#FILEL#		DRAWN -	REVISED -			312	122-J	RANDOLPH	93	17
	PLOT SCALE = #SCALE#	CHECKED -	REVISED -			CONTRACT NO. 76E33		ILLINOIS FED. AID PROJECT		
	PLOT DATE = #DATE#	DATE -	REVISED -	SCALE: _____	SHEET NO. 9 OF 12 SHEETS	STA. _____	TO STA. _____			