


FINAL SURVEY	SURVEYED	DATE
NOTE BOOK NO.	PLOTTED	BY
	DATE	
	AREAS CHECKED	

ORIGINAL SURVEY	SURVEYED	DATE
NOTE BOOK NO.	PLOTTED	BY
	DATE	
	AREAS CHECKED	

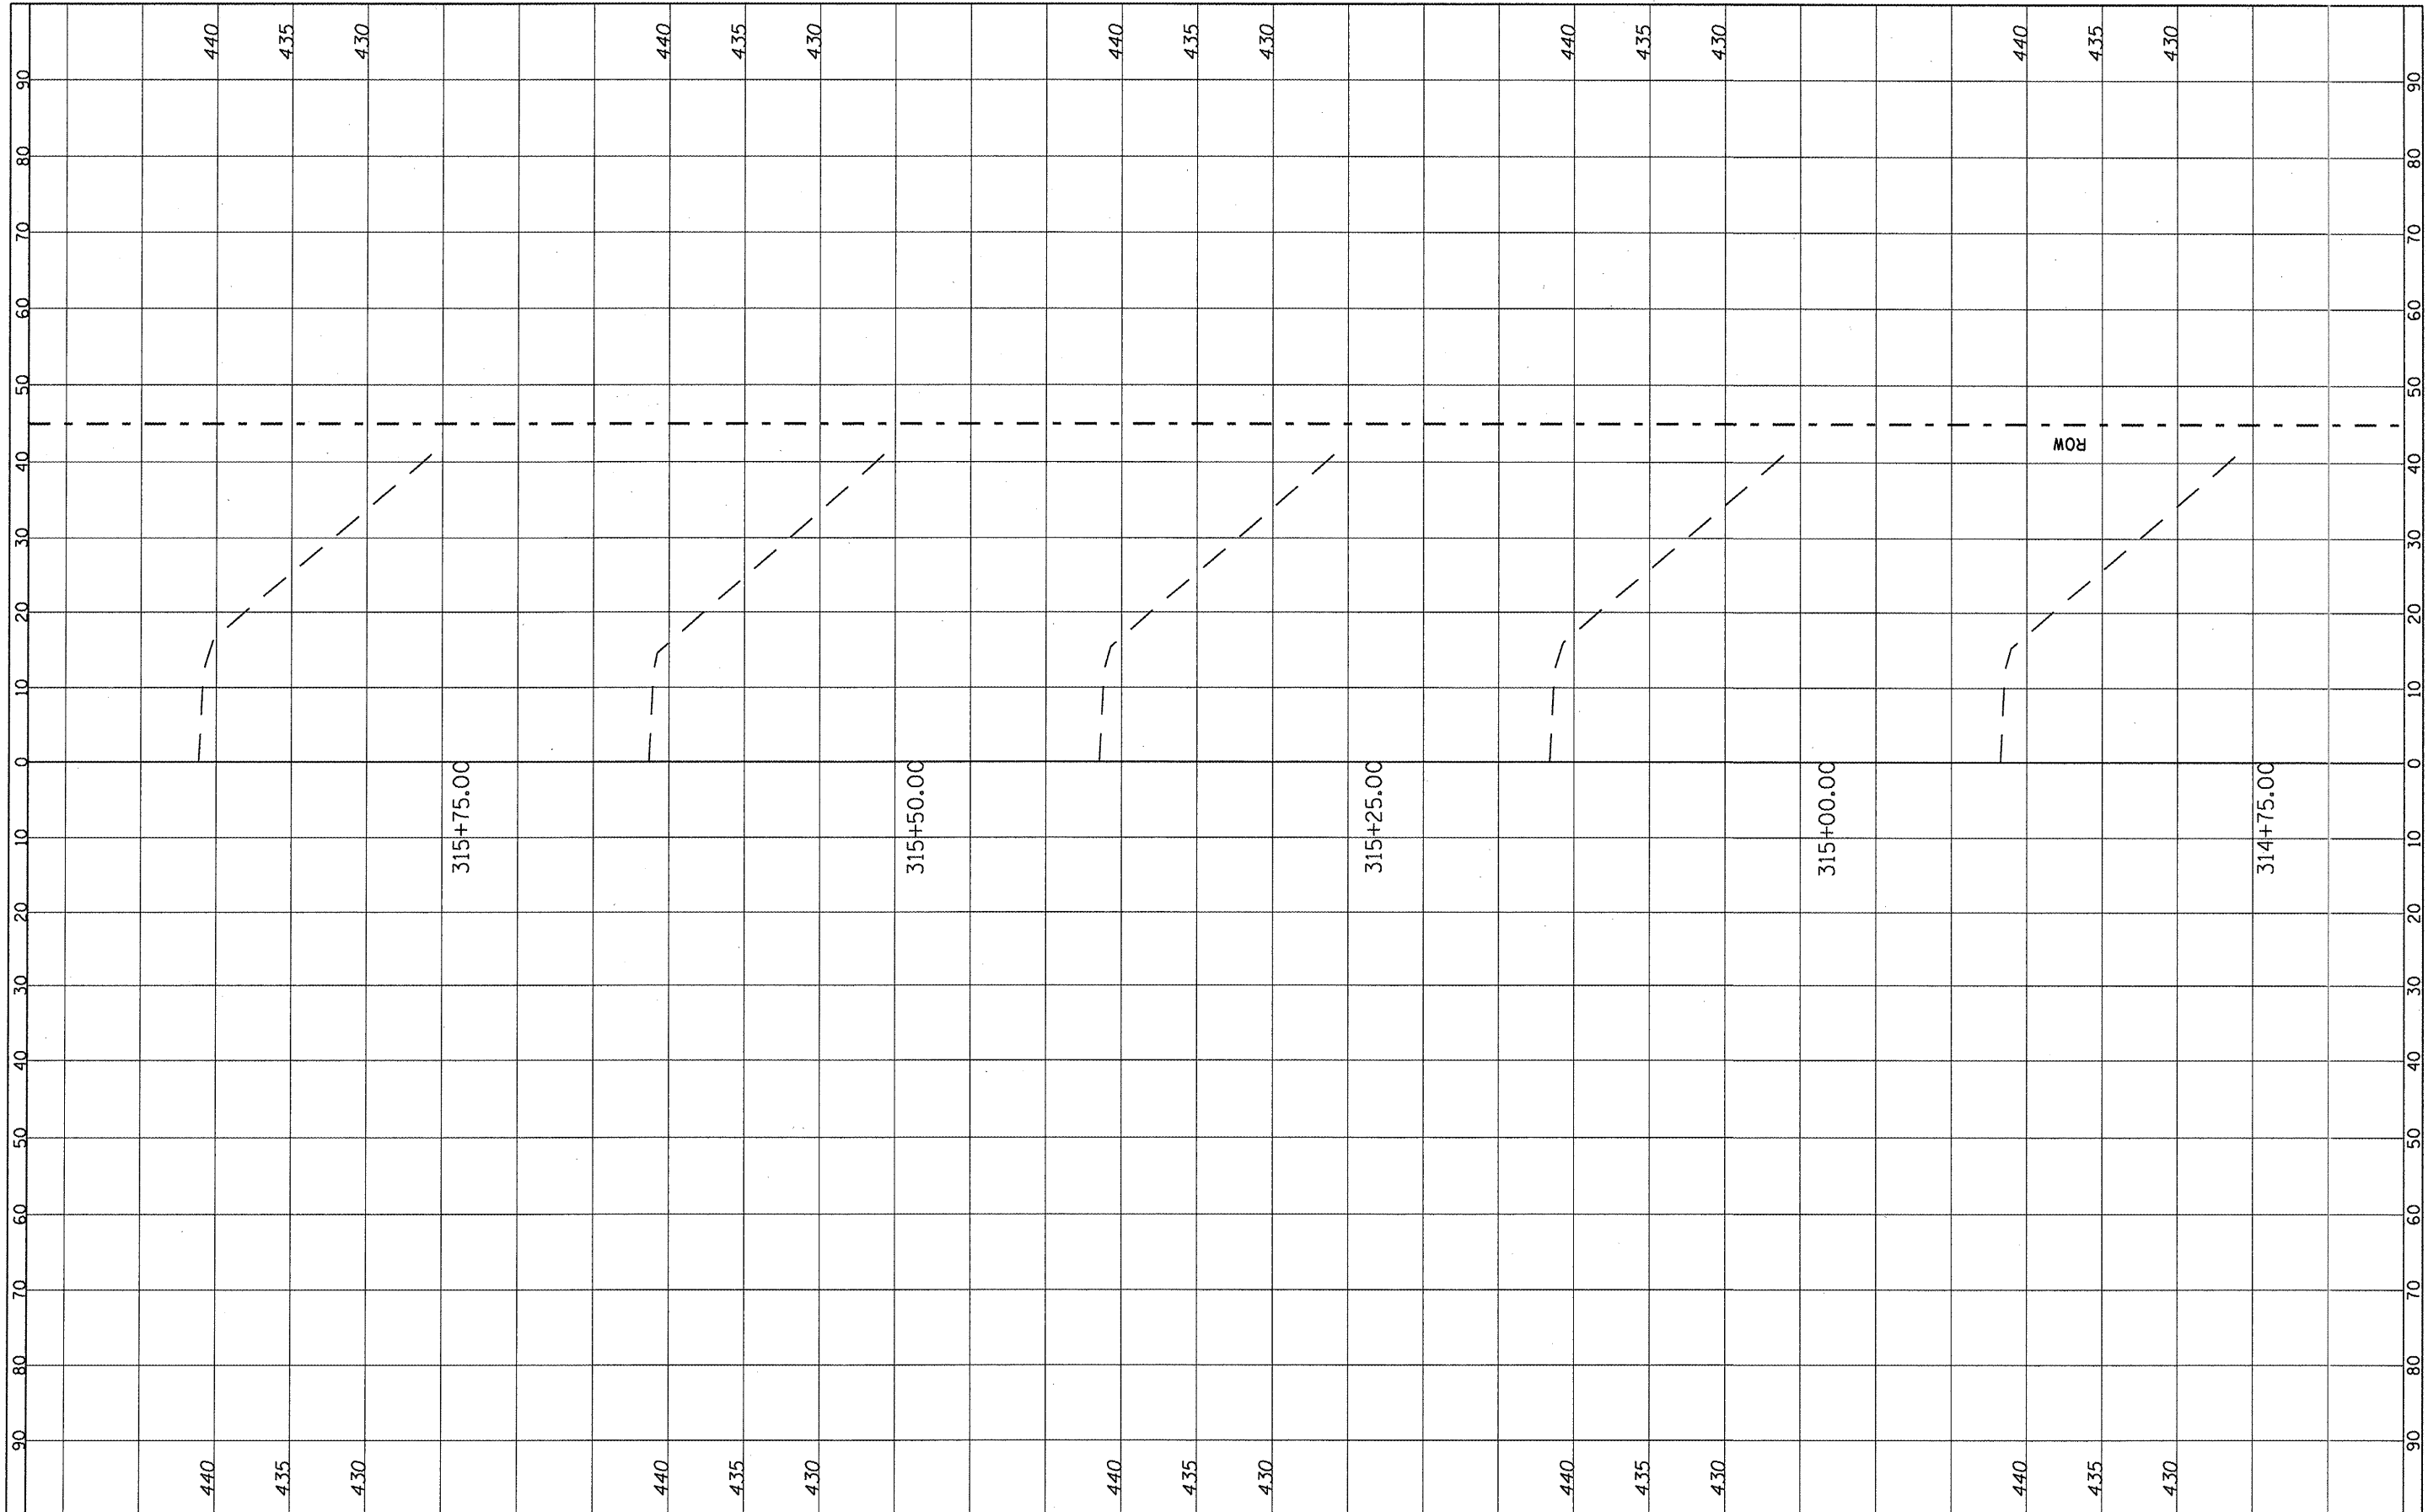

FILE NAME =	USER NAME = *USER*	DESIGNED -	REVISED -	<b>STATE OF ILLINOIS DEPARTMENT OF TRANSPORTATION</b>	<b>CROSS SECTION LOCATION 3 &amp; 4</b>		F.A. RTE.	SECTION	COUNTY	TOTAL SHEETS	SHEET NO.
#FILE#		DRAWN -	REVISED -		SCALE: _____	SHEET NO. 17 OF 73 SHEETS	312	122-J	RANDOLPH	93	37
		CHECKED -	REVISED -		STA. 314+75.00 TO STA. 315+75.00						
		DATE -	REVISED -								
											CONTRACT NO. 16E33
											ILLINOIS FED. AID PROJECT