


FINAL SURVEY	SURVEYED	BY	DATE
NOTE BOOK	PLOTTED		
NO.	TEMP. DATE		
	AREAS CHECKED		

ORIGINAL SURVEY	SURVEYED	BY	DATE
NOTE BOOK	PLOTTED		
NO.	TEMP. DATE		
	AREAS CHECKED		

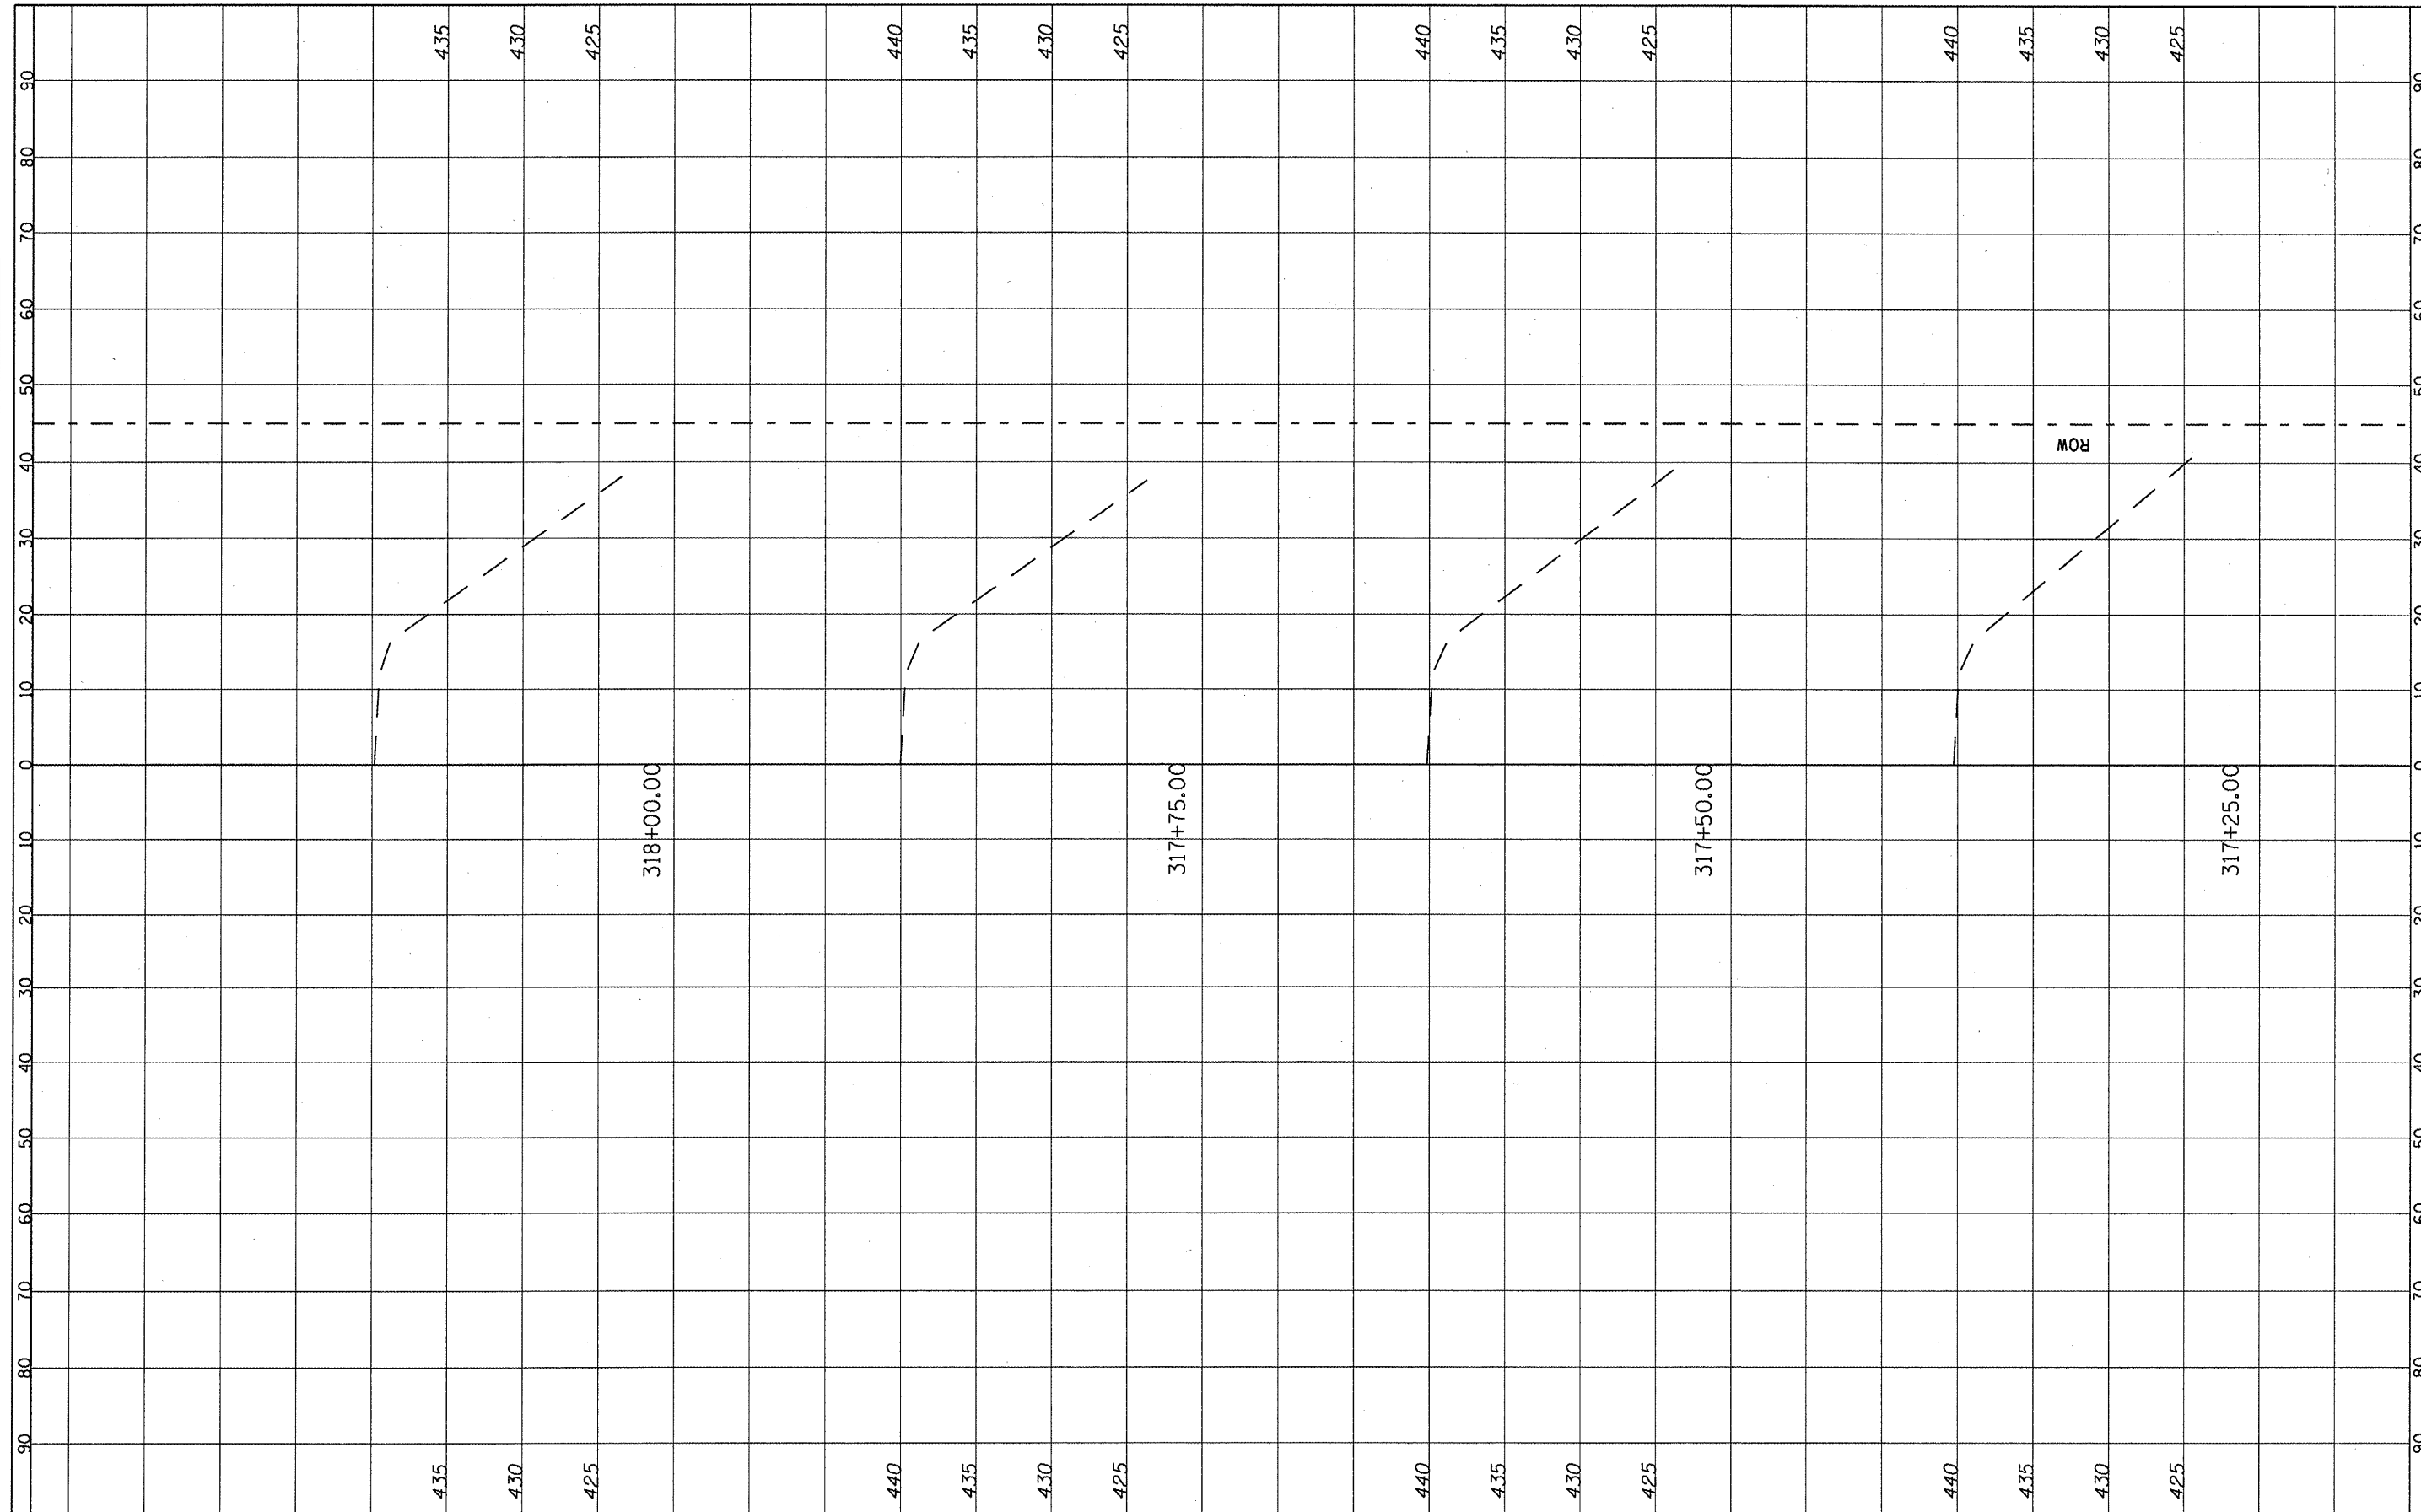

FILE NAME =	USER NAME = *USER*	DESIGNED -	REVISED -	STATE OF ILLINOIS DEPARTMENT OF TRANSPORTATION	CROSS SECTION LOCATION 3 & 4		F.A. RTE. 312	SECTION 122-J	COUNTY RANDOLPH	TOTAL SHEETS 93	SHEET NO. 39	
#FILE#		DRAWN	REVISED		SCALE: _____	SHEET NO. 19 OF 73 SHEETS	STA. 317+25.00 TO STA. 318+00.00	CONTRACT NO. 76E33				
		CHECKED	REVISED		ILLINOIS FED. AID PROJECT							
		DATE	REVISED									