


FINAL SURVEY NOTE BOOK NO.	SURVEYED BY	DATE

ORIGINAL SURVEY NOTE BOOK NO.	SURVEYED BY	DATE

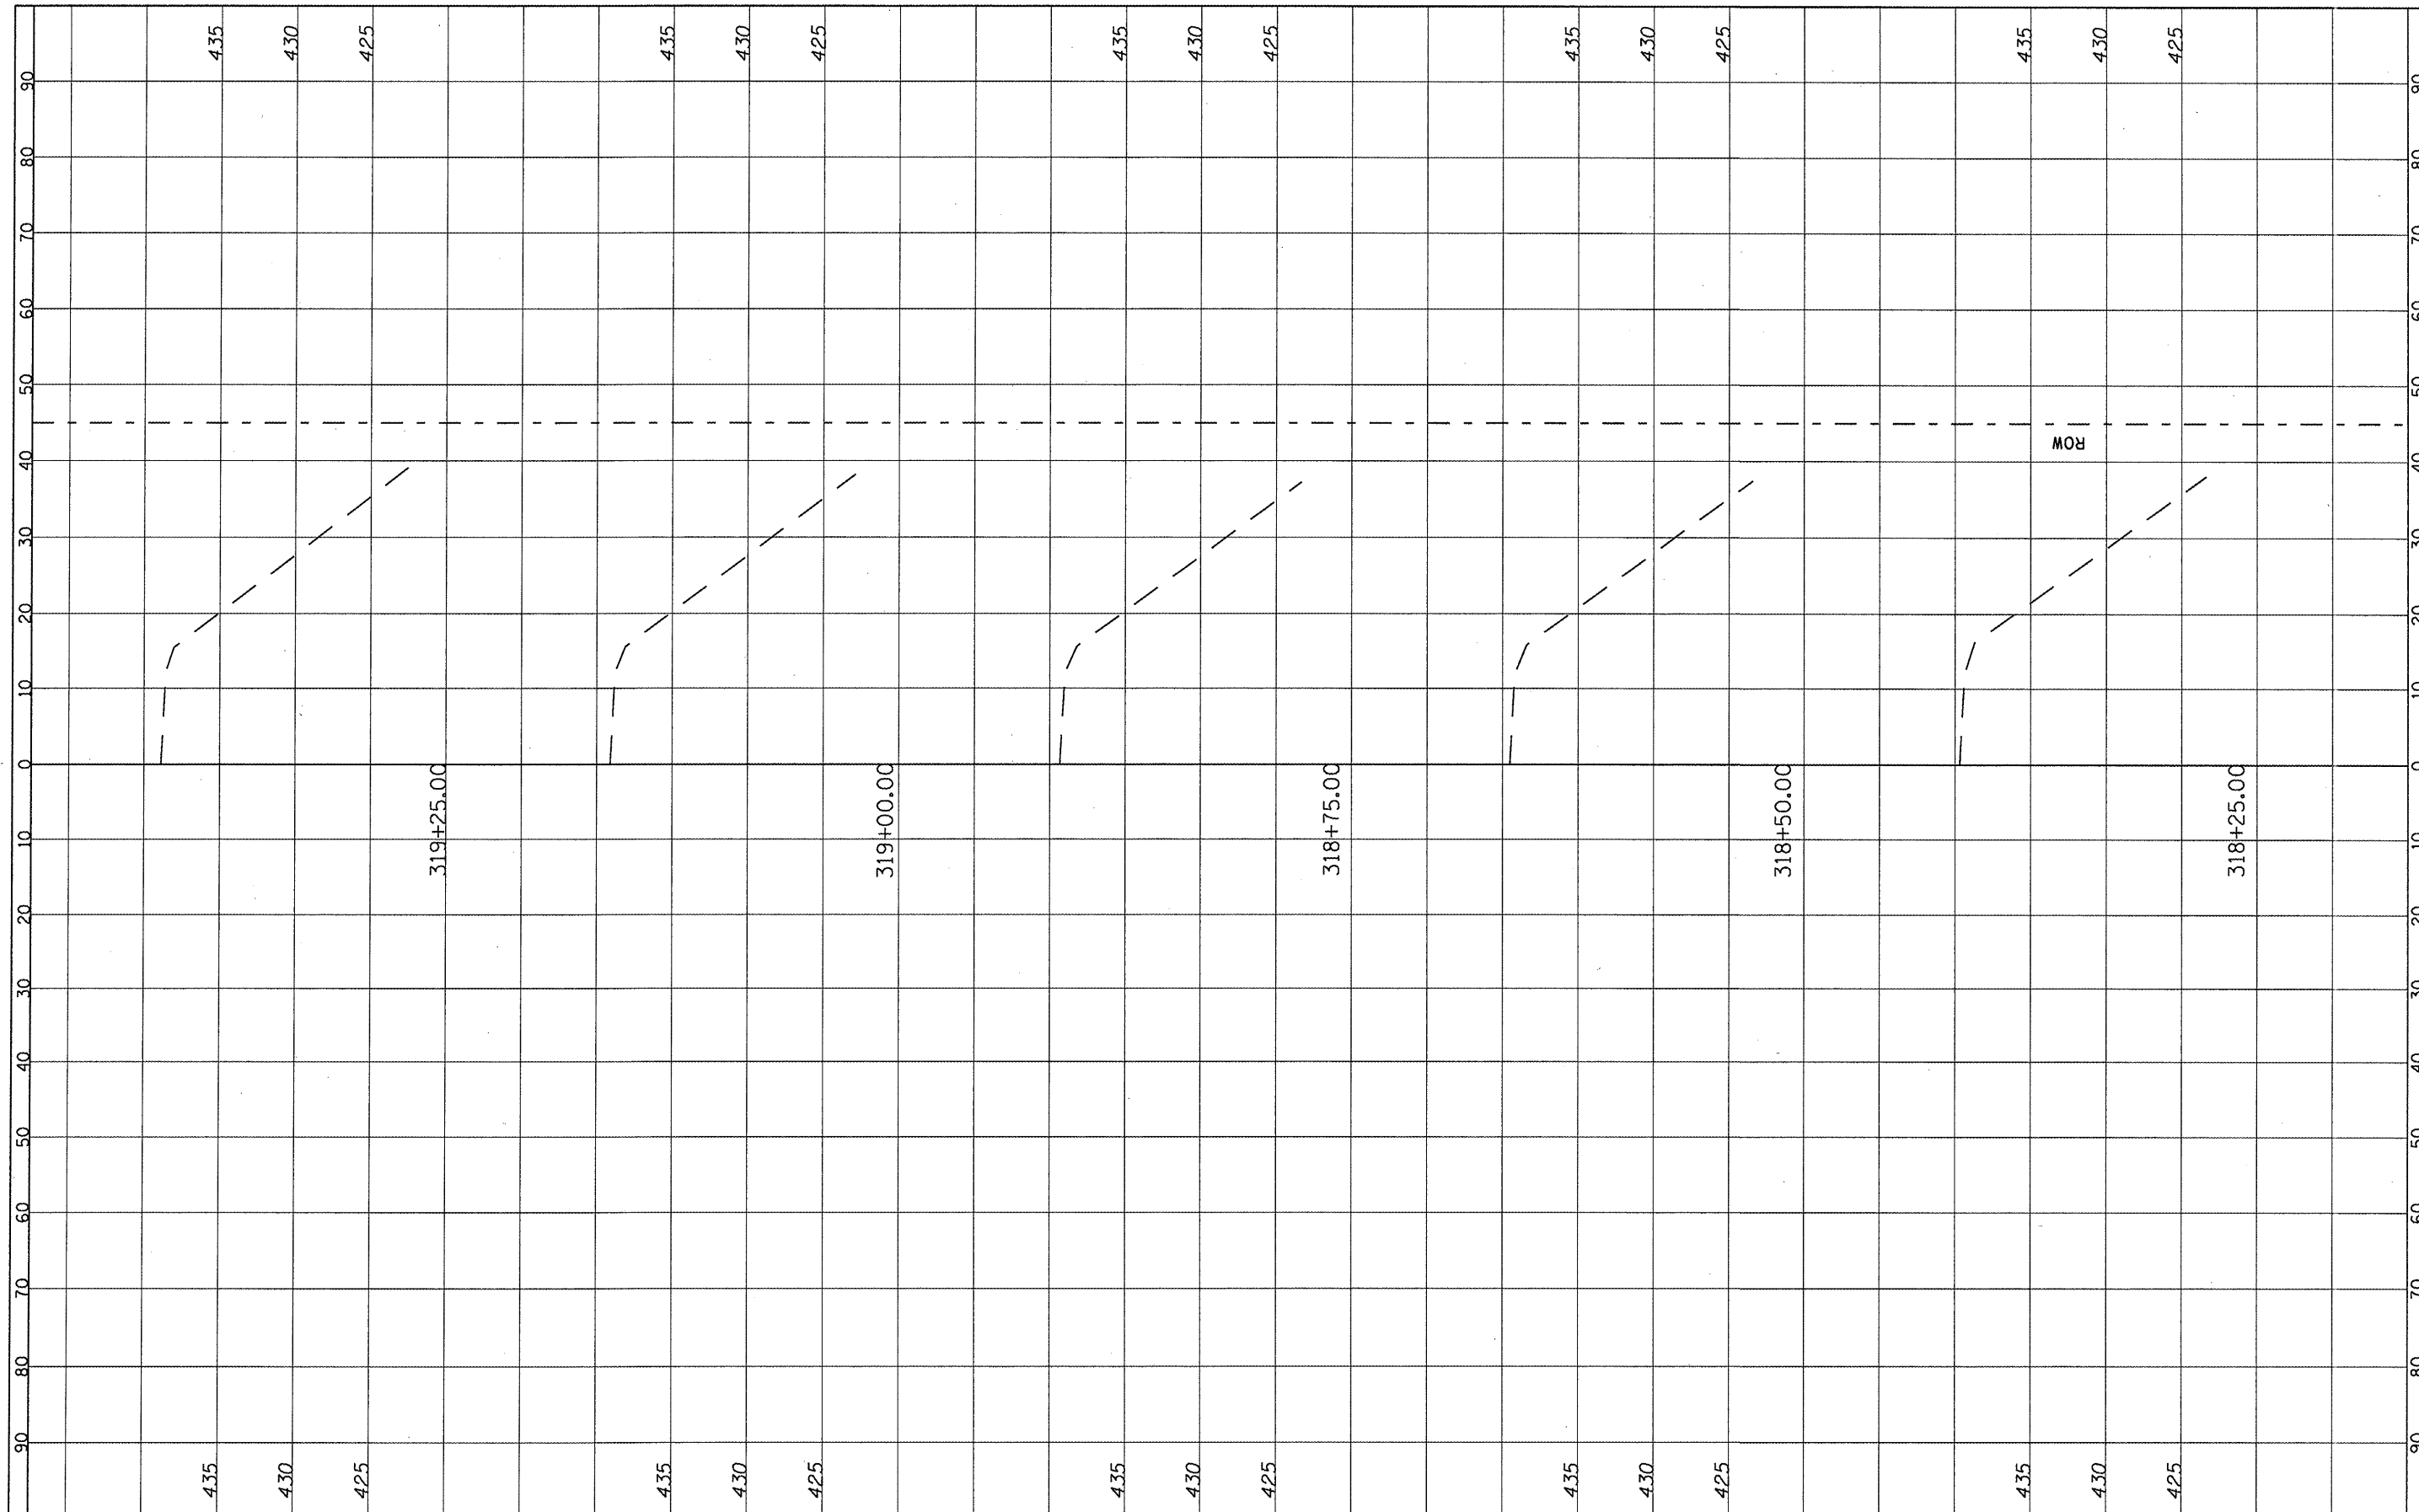

FILE NAME *	USER NAME = #USER*	DESIGNED -	REVISED -	STATE OF ILLINOIS DEPARTMENT OF TRANSPORTATION	CROSS SECTION LOCATION 3 & 4		F.A. RTE.	SECTION	COUNTY	TOTAL SHEETS	SHEET NO.
#FILEL*	DRAWN -	CHECKED -	REVISED -		SCALE: _____	SHEET NO. 20 OF 73 SHEETS	312	122-J	RANDOLPH	93	40
PLOT SCALE = #SCALE*	DATE -	REVISED -	REVISED -		STA. 318+25.00 TO STA. 319+25.00	CONTRACT NO. 76E33		ILLINOIS FED. AID PROJECT			
PLOT DATE = #DATE*	DATE -	REVISED -	REVISED -								