


| | |
|---------------|------|
| FINAL SURVEY | DATE |
| SURVEY | BY |
| NOTE BOOK | |
| NO. | |
| AREAS CHECKED | |

| | |
|-----------------|------|
| ORIGINAL SURVEY | DATE |
| SURVEY | BY |
| NOTE BOOK | |
| NO. | |
| AREAS CHECKED | |

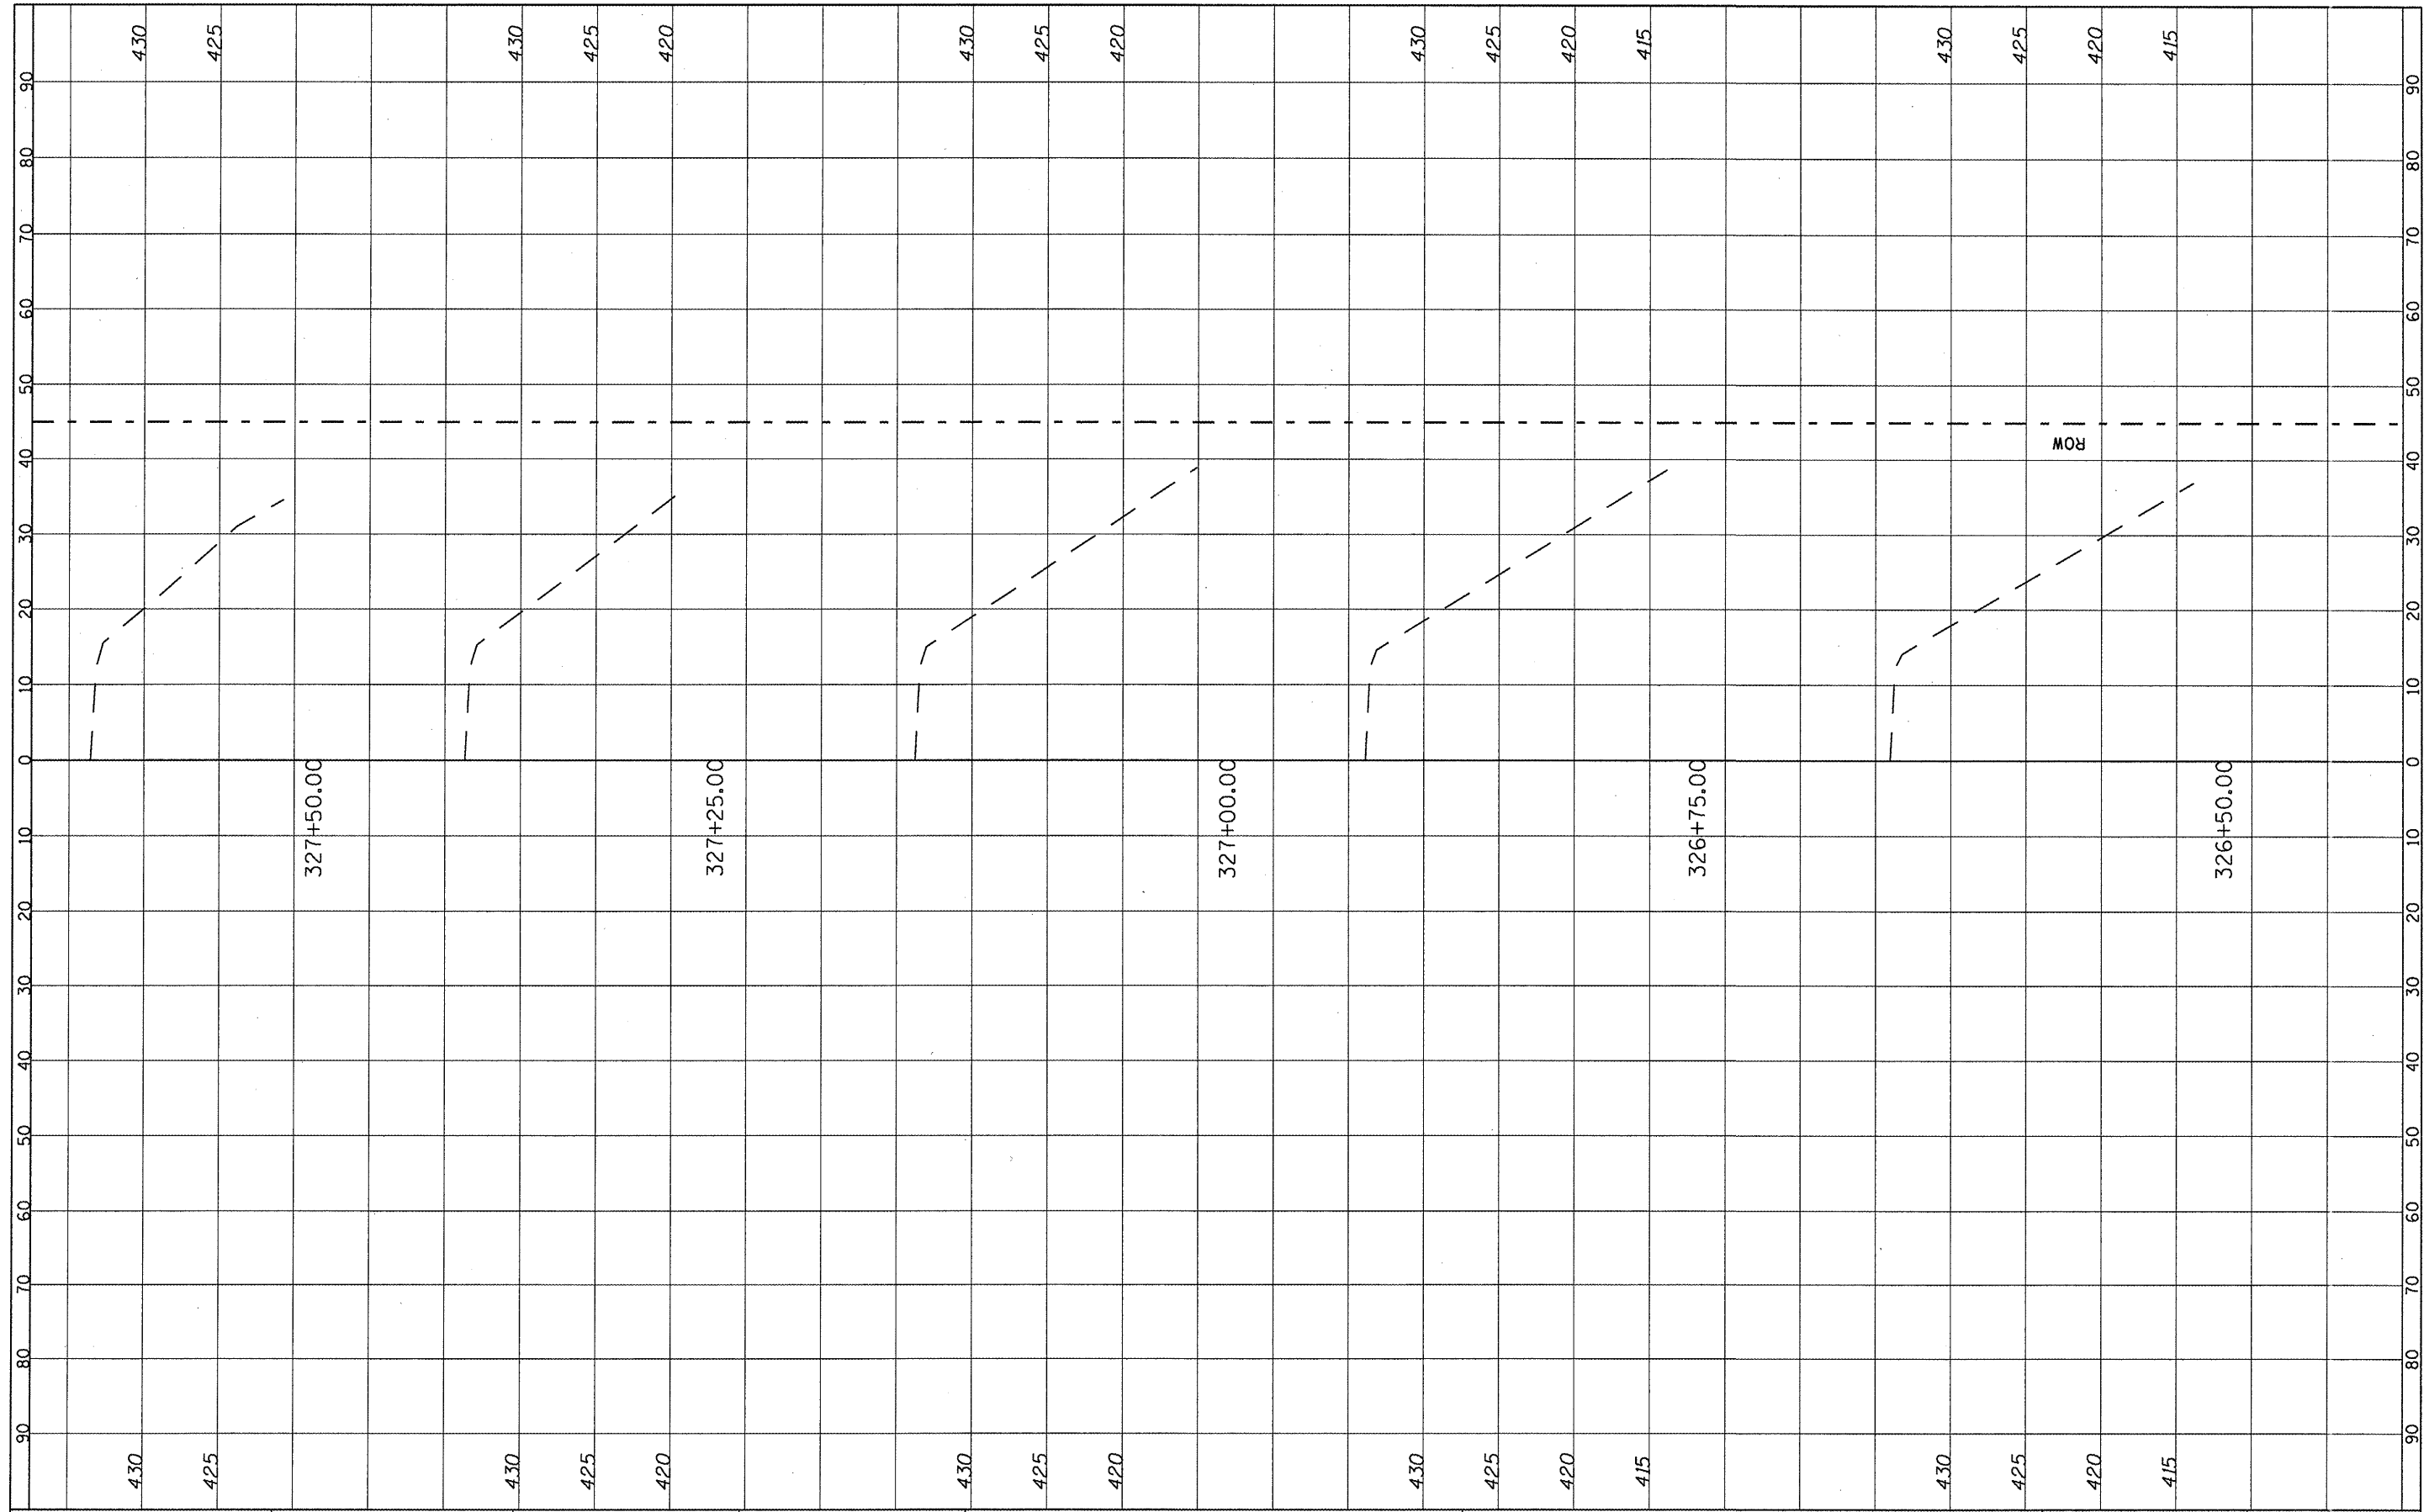

FILE NAME =
#FILE#

USER NAME = #USER#
DESIGNED -
DRAWN -
CHECKED -
DATE -

REVISER -
REVISER -
REVISER -
REVISER -

REVISER -
REVISER -
REVISER -
REVISER -

**STATE OF ILLINOIS
DEPARTMENT OF TRANSPORTATION**

**CROSS SECTION
LOCATION 3 & 4**

SCALE: SHEET NO. 27 OF 73 SHEETS STA. 326+50.00 TO STA. 327+50.00

| | | | | |
|--------------------|------------------|--------------------|---------------------------|-----------------|
| F.A. RTE. 312 | SECTION 122-J | COUNTY RANDOLPH | TOTAL SHEETS 93 | SHEET NO. 47 |
| CONTRACT NO. 76E33 | | | ILLINOIS FED. AID PROJECT | |