


FINAL SURVEY	SURVEYED	BY	DATE
NOTE BOOK	TEMPLATES		
AREAS CHECKED			
NO.			

ORIGINAL SURVEY	SURVEYED	BY	DATE
NOTE BOOK	TEMPLATES		
AREAS CHECKED			
NO.			

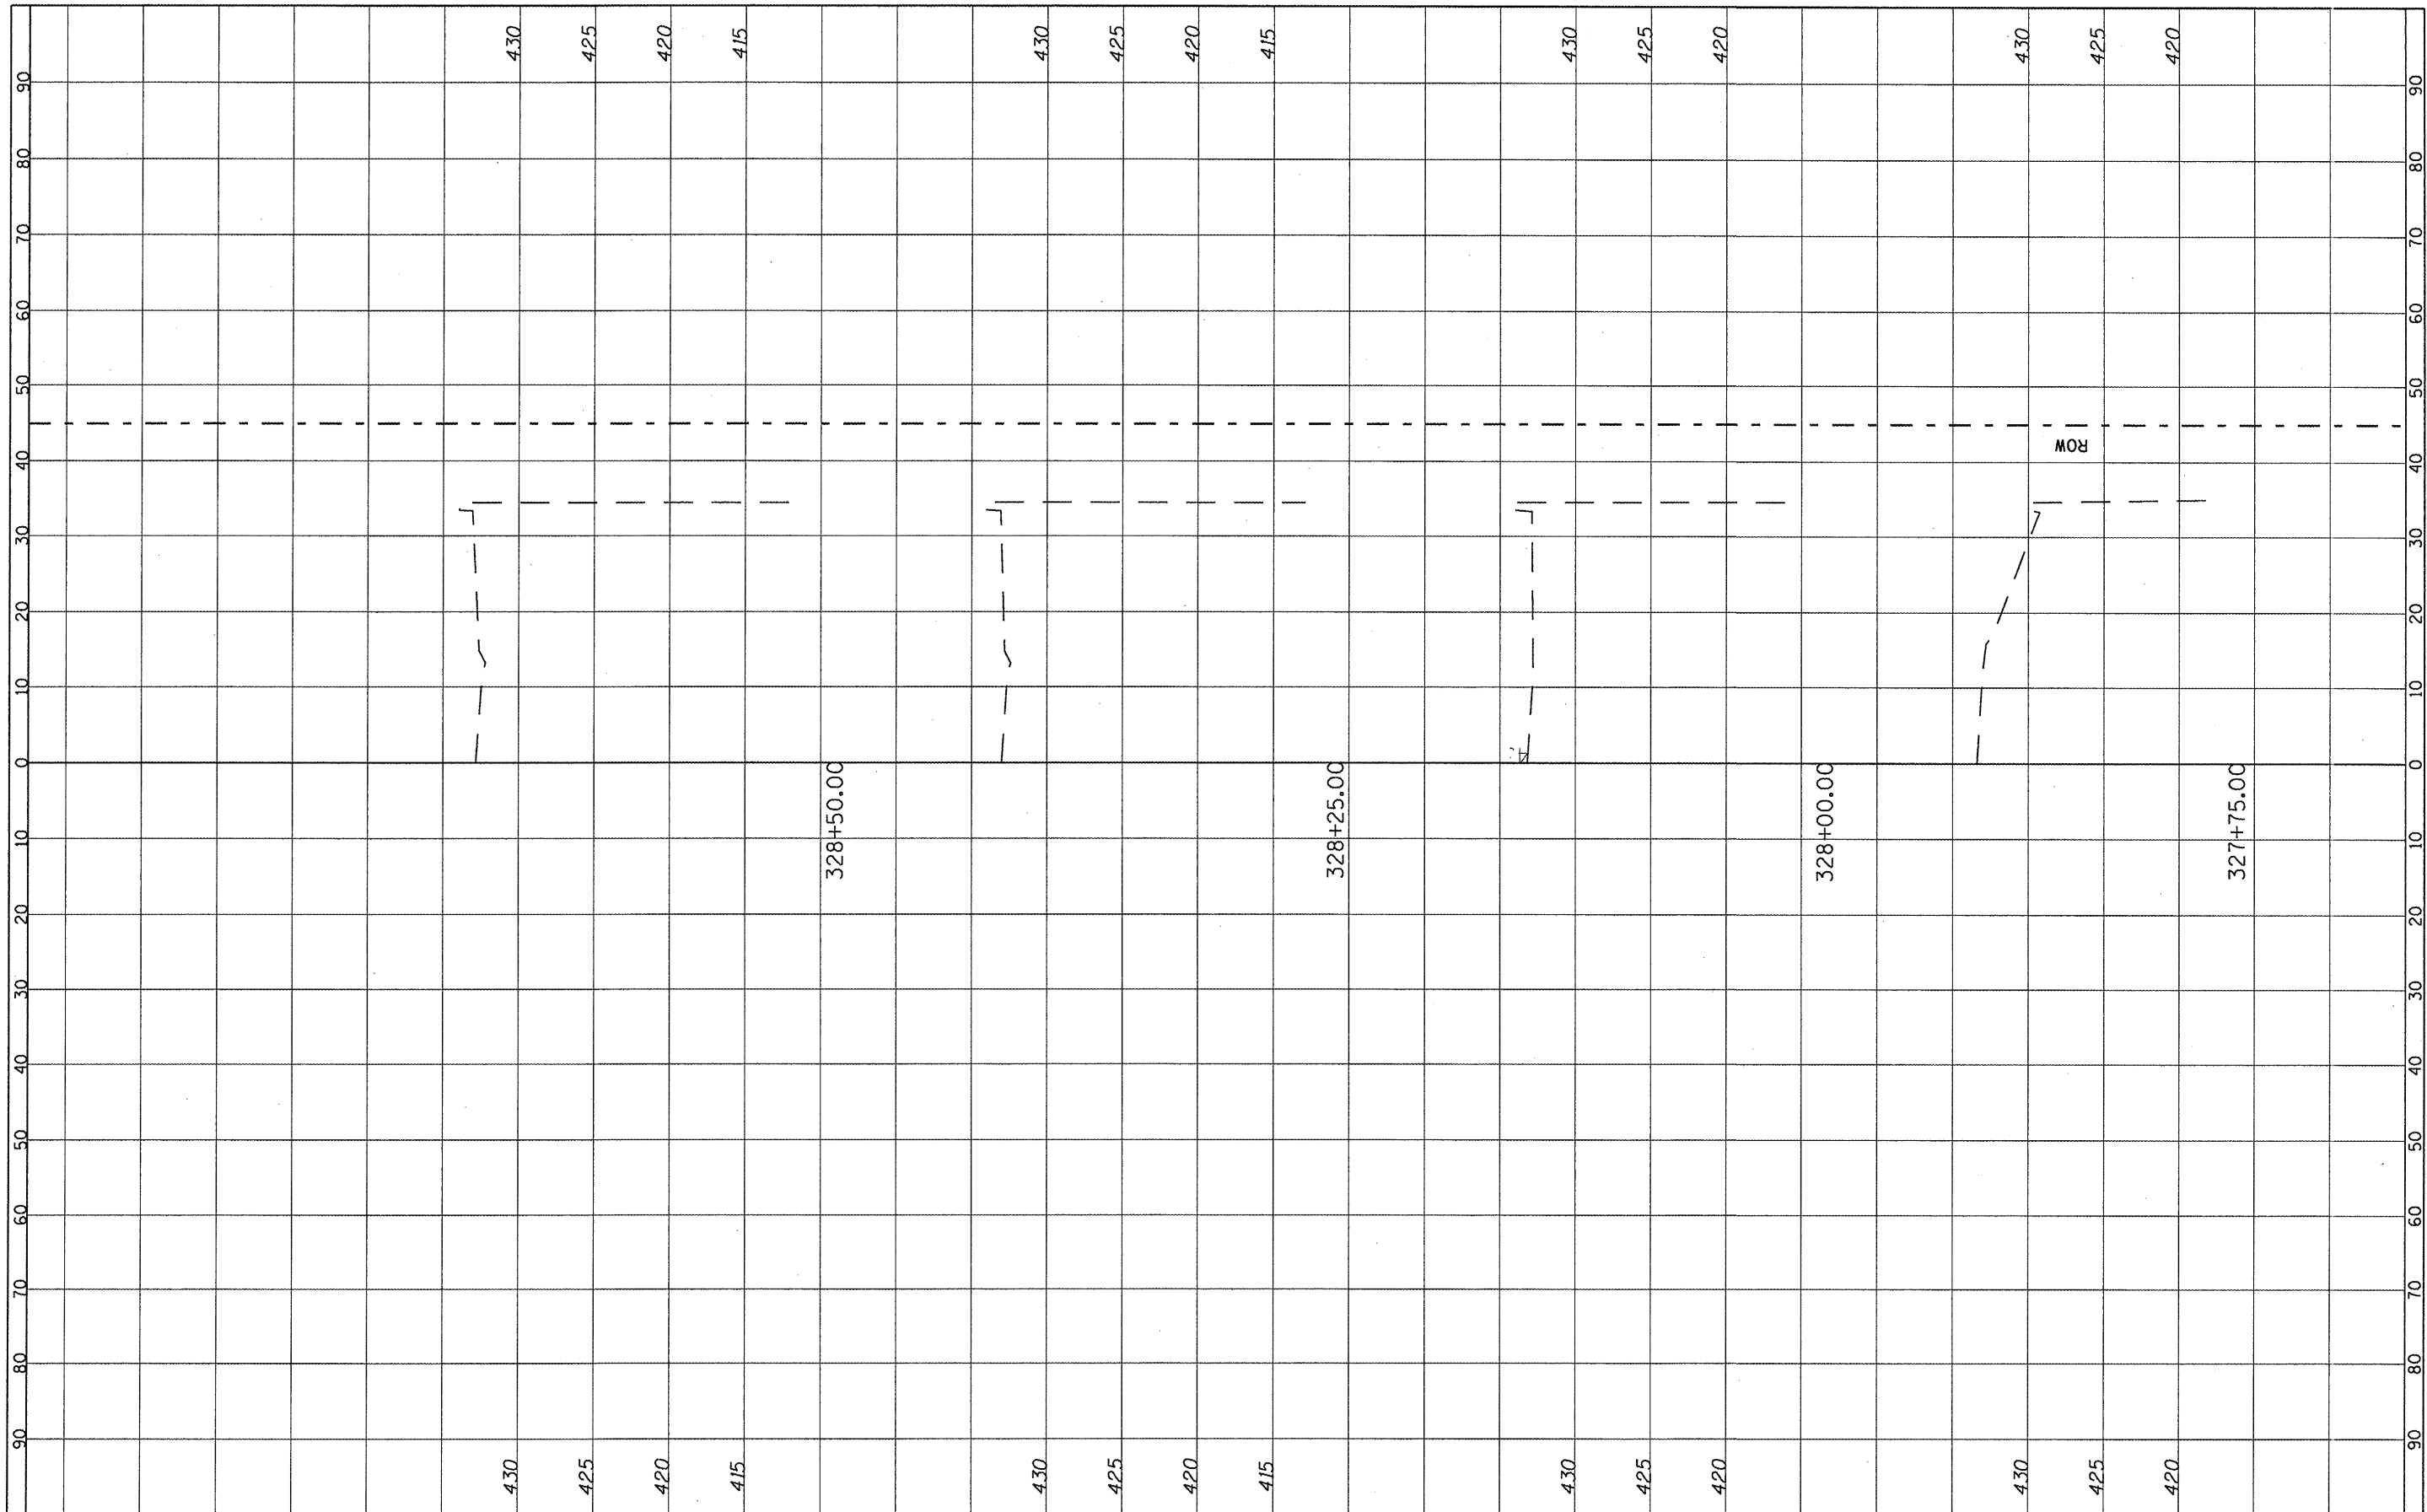

FILE NAME =	USER NAME = *USER*
FILE#	

DESIGNED -	REVISIED -
DRAWN -	REVISIED -
CHECKED -	REVISIED -
DATE -	REVISIED -

**STATE OF ILLINOIS
DEPARTMENT OF TRANSPORTATION**

SCALE: _____	SHEET NO. 28 OF 73 SHEETS	STA. 327+75.00.. TO STA. 328+50.00..
--------------	---------------------------	--------------------------------------

F.A. RTE.	SECTION	COUNTY	TOTAL SHEETS	SHEET NO.
312	122-J	RANDOLPH	93	48
CONTRACT NO. 76E33			ILLINOIS FED. AID PROJECT	